


NOTES:

1. SEE SHEET ITS-3A FOR AET T16 CONCRETE PAD AND JUNCTION BOX DETAILS.
2. FURNISH AND INSTALL POLE MOUNTED TYPE 336 CABINET
3. FURNISH AND INSTALL POLE-MOUNTED TYPE 5052-H32 ALUMINUM NEMA 3S CABINET.
4. ABANDON EXISTING CONDUIT IN PLACE.
5. ONE BLUE CONDUIT AND ONE WHITE CONDUIT SHALL BE USED FOR ALL TOLL DEVICES.
6. ONE BLACK CONDUIT AND ONE ORANGE CONDUIT SHALL BE USED FOR ALL ITS TECHNOLOGY DEVICES.
7. CONTRACTOR TO REFERENCE SIGNING AND LIGHTING PLANS FOR PROPOSED SIGN AND LIGHT LOCATIONS PRIOR TO CONDUIT INSTALLATION.


DOCUMENT NOT CONSIDERED FINAL UNLESS ALL SIGNATURES COMPLETED

PLANS PREPARED BY:  
**RK&K**  
 RUMMEL, KLEPPER & KAHL, LLP  
 900 RIDGEFIELD DRIVE SUITE 350  
 RALEIGH, NORTH CAROLINA 27609-3960  
 NC LICENSE NO. F-0112 • (919) 878-9560

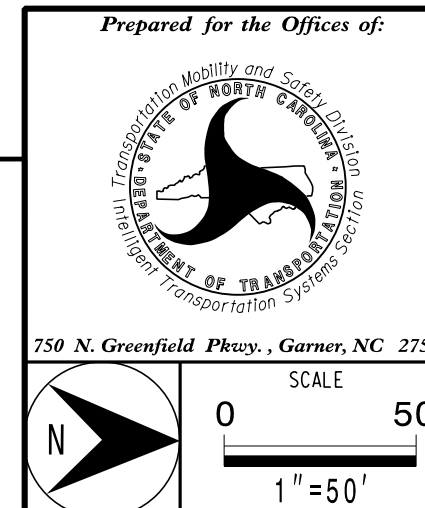

MORRISVILLE PARKWAY ITS/COMMUNICATION CABLE AND CONDUIT ROUTING	
DIVISION 05 WAKE COUNTY	TOWN OF CARY
PLAN DATE: DECEMBER 2017	REVIEWED BY: C.B. HOLDEN
PREPARED BY: D.T. SEARS	REVIEWED BY:
REVISIONS	INIT. DATE

SEAL  
 NORTH CAROLINA  
 PROFESSIONAL ENGINEER  
 033753  
 C. BYRON HOLDEN  
 12/10/2017  
 DATE

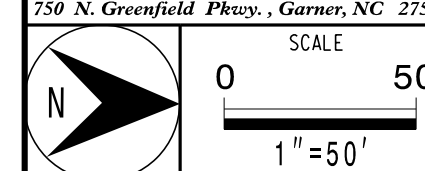

DocuSigned by:  
 C. Byron Holden 12/10/2017  
 CADD File name: U5315 ITS\_psh06.dgn