

FIBER OPTIC CABLE

ITS SPLICE ENCLOSURE
RELOCATED CCTV-8



COLOR CODE
TIA/EIA 598-A

- (1) BLUE
- (2) ORANGE
- (3) GREEN
- (4) BROWN
- (5) SLATE
- (6) WHITE
- (7) RED
- (8) BLACK
- (9) YELLOW
- (10) VIOLET
- (11) ROSE
- (12) AQUA

LEGEND

ETHERNET SWITCH TERMINATION CONFIGURATIONS ARE GENERIC. CONTRACTOR IS RESPONSIBLE FOR DETERMINING /ENSURING PROPER TERMINATION.

- C = CAP AND SEAL
- X = FUSION SPLICE INDIVIDUAL FIBER
- BUFFER TUBE = EXPRESS ENTIRE BUFFER TUBE
- SPLICE = SPLICE ENTIRE BUFFER TUBE COLOR TO COLOR

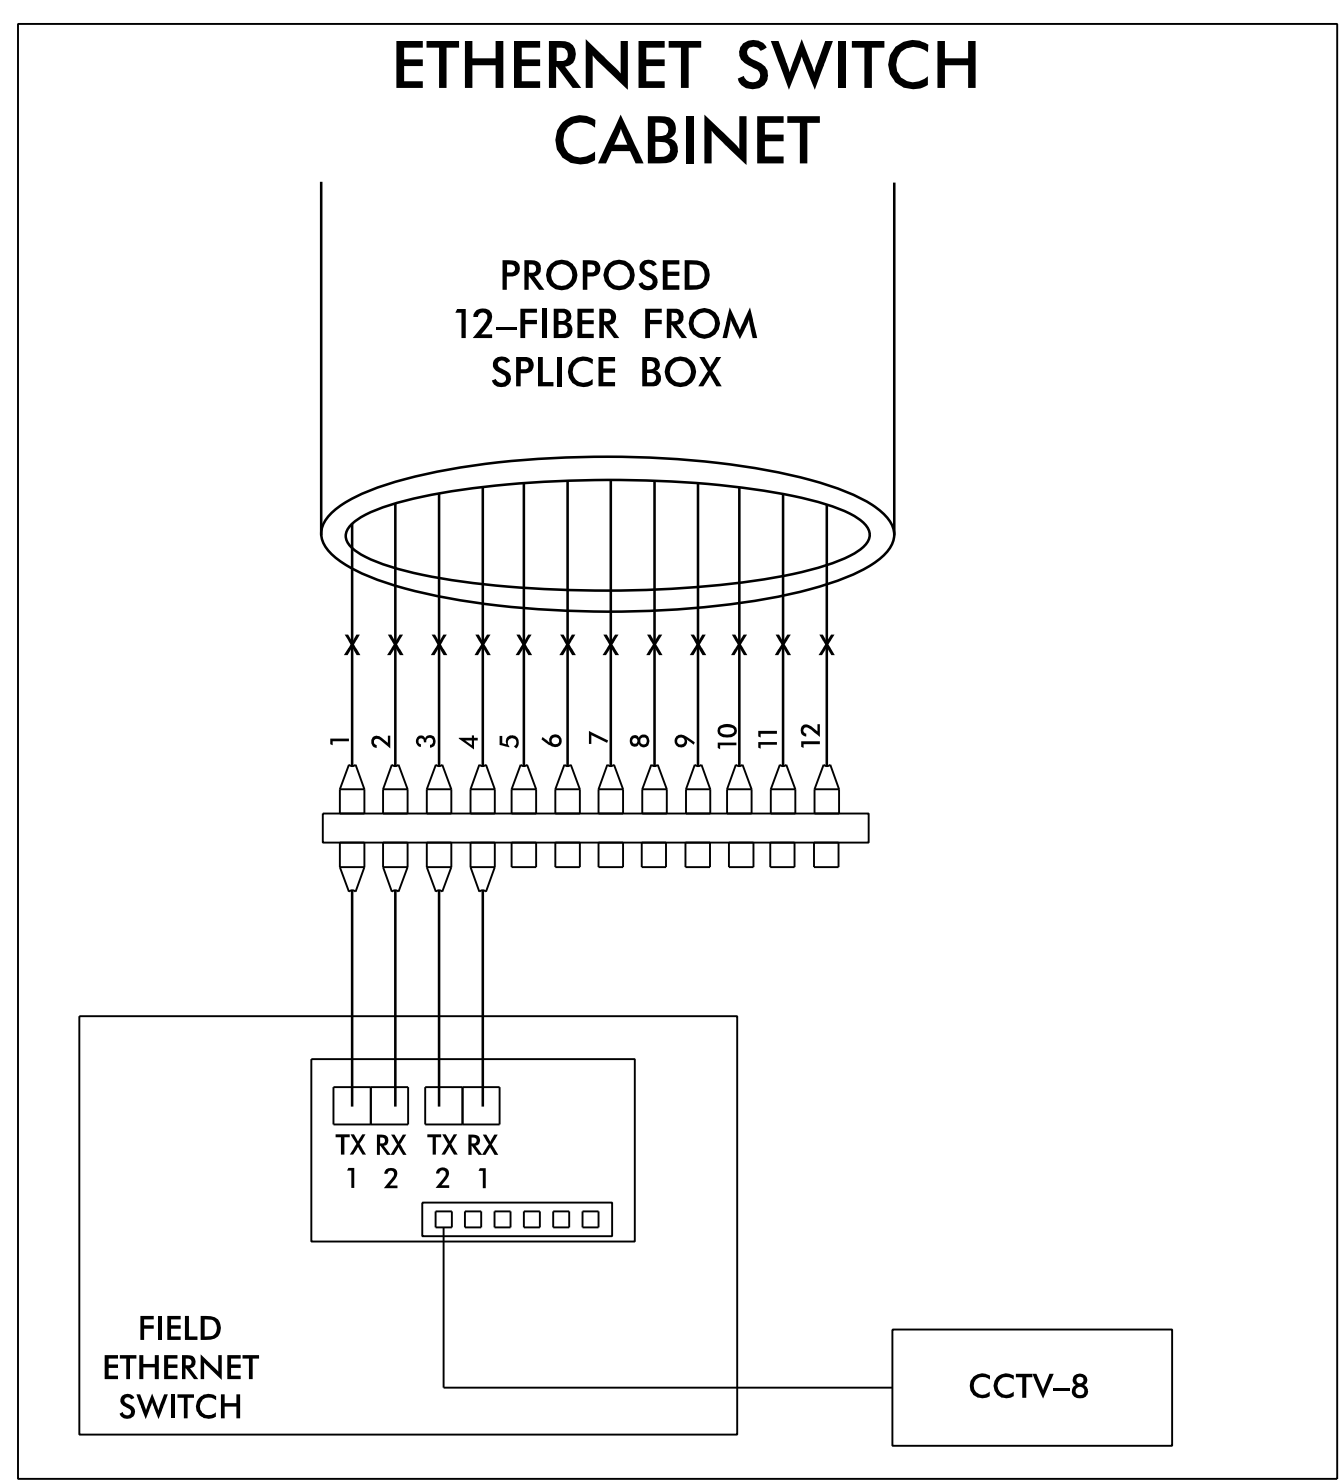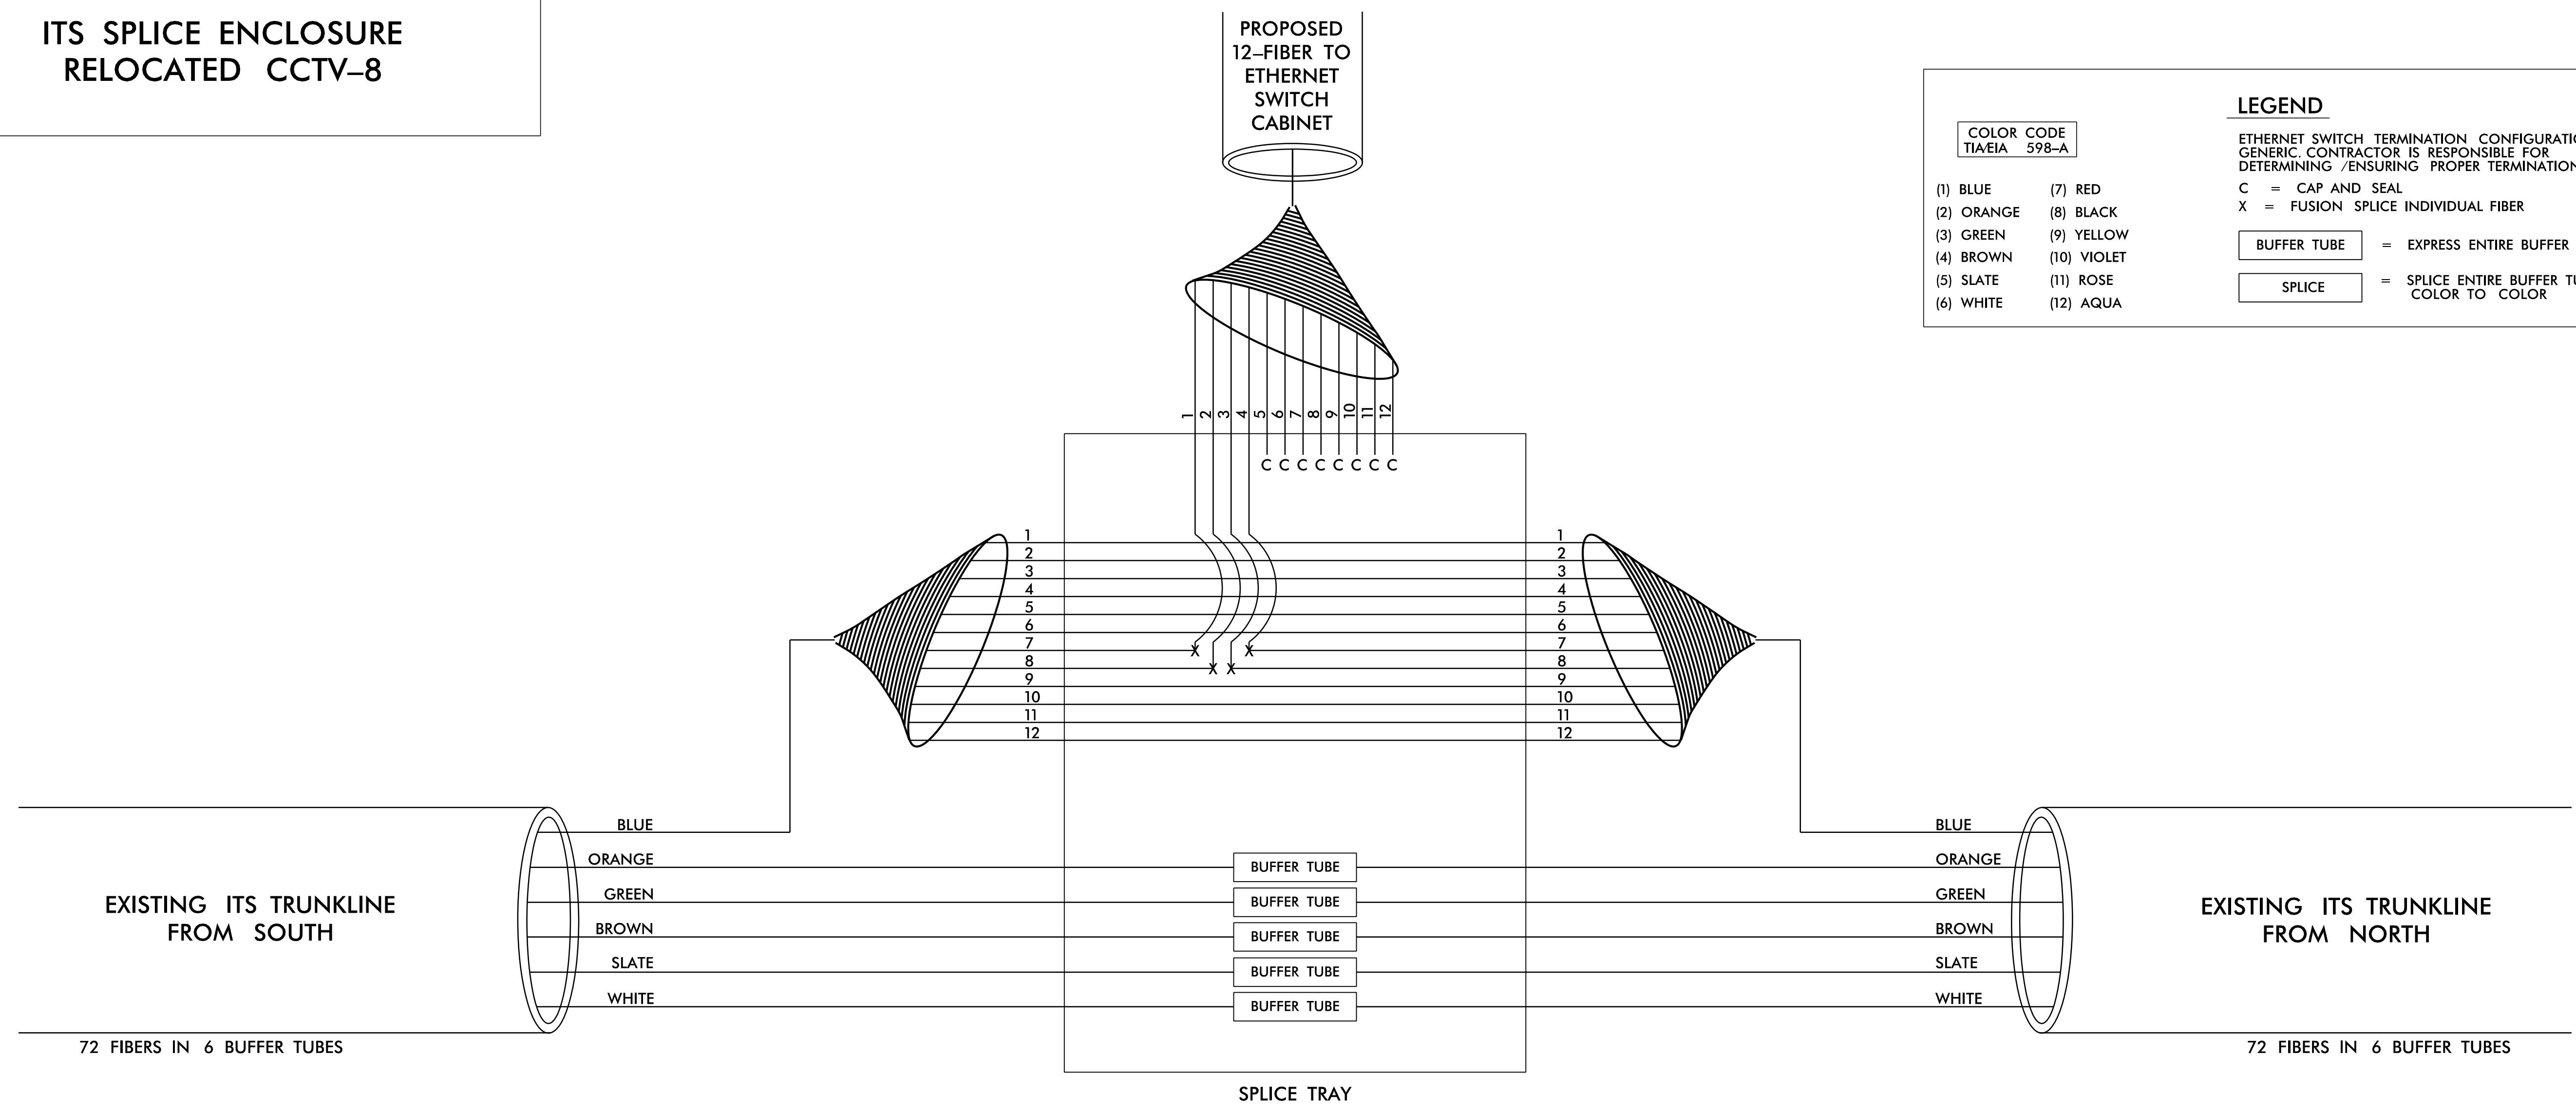

- NOTES:
1. FIBER INTERCONNECT CENTER RACKS ARE SCHEMATIC ONLY, ACTUAL EQUIPMENT FORM MAY VARY.
 2. ORANGE, GREEN, BROWN, SLATE, AND WHITE BUFFER TUBES OF EXISTING TRUNKLINE ARE TO REMAIN INTACT.
 3. CONTRACTOR MAY PROVIDE 6-FIBER DROP CABLES IN LIEU OF 12-FIBER AND MAY PROVIDE 6-FIBER PRE-TERMINATED DROP CABLES IN LIEU OF DROP CABLES AND INTERCONNECT CENTER.

PLANS PREPARED BY :

RUMMEL, KLEPPER & KAHL, LLP
900 RIDGEFIELD DRIVE SUITE 350
RALEIGH, NORTH CAROLINA 27609-3960
NC LICENSE NO. F-0112 • (919) 878-9560

Prepared for the Offices of:

750 N. Greenfield Place, Garner, NC 27529
SCALE: N/A

MORRISVILLE PARKWAY
SPLICE DETAILS

DIVISION 05 WAKE COUNTY TOWN OF CARY

PLAN DATE: NOVEMBER 2017 REVIEWED BY: C.B. HOLDEN

PREPARED BY: D.T. SEARS REVIEWED BY:

REVISIONS	INIT.	DATE

DOCUMENT NOT CONSIDERED FINAL
UNLESS ALL SIGNATURES COMPLETED

SEAL
C. BYRON HOLDEN
ENGINEER
11/13/2017

11/13/2017 11:13:00 AM U:\5315_ITS-sp\1\cedet011.s.dgn dseors