

ITS SPLICE ENCLOSURE
NEW TRUNKLINE TO
EXISTING TRUNKLINE & MVD 76
-NC540- STA. 593+50 LT

FIBER OPTIC CABLE

COLOR CODE
TIA/EIA 598-A



(1) BLUE	(7) RED
(2) ORANGE	(8) BLACK
(3) GREEN	(9) YELLOW
(4) BROWN	(10) VIOLET
(5) SLATE	(11) ROSE
(6) WHITE	(12) AQUA

LEGEND

ETHERNET SWITCH TERMINATION CONFIGURATIONS ARE GENERIC. CONTRACTOR IS RESPONSIBLE FOR DETERMINING /ENSURING PROPER TERMINATION.

C = CAP AND SEAL
X = FUSION SPLICE INDIVIDUAL FIBER

BUFFER TUBE	= EXPRESS ENTIRE BUFFER TUBE
SPLICE	= SPLICE ENTIRE BUFFER TUBE COLOR TO COLOR

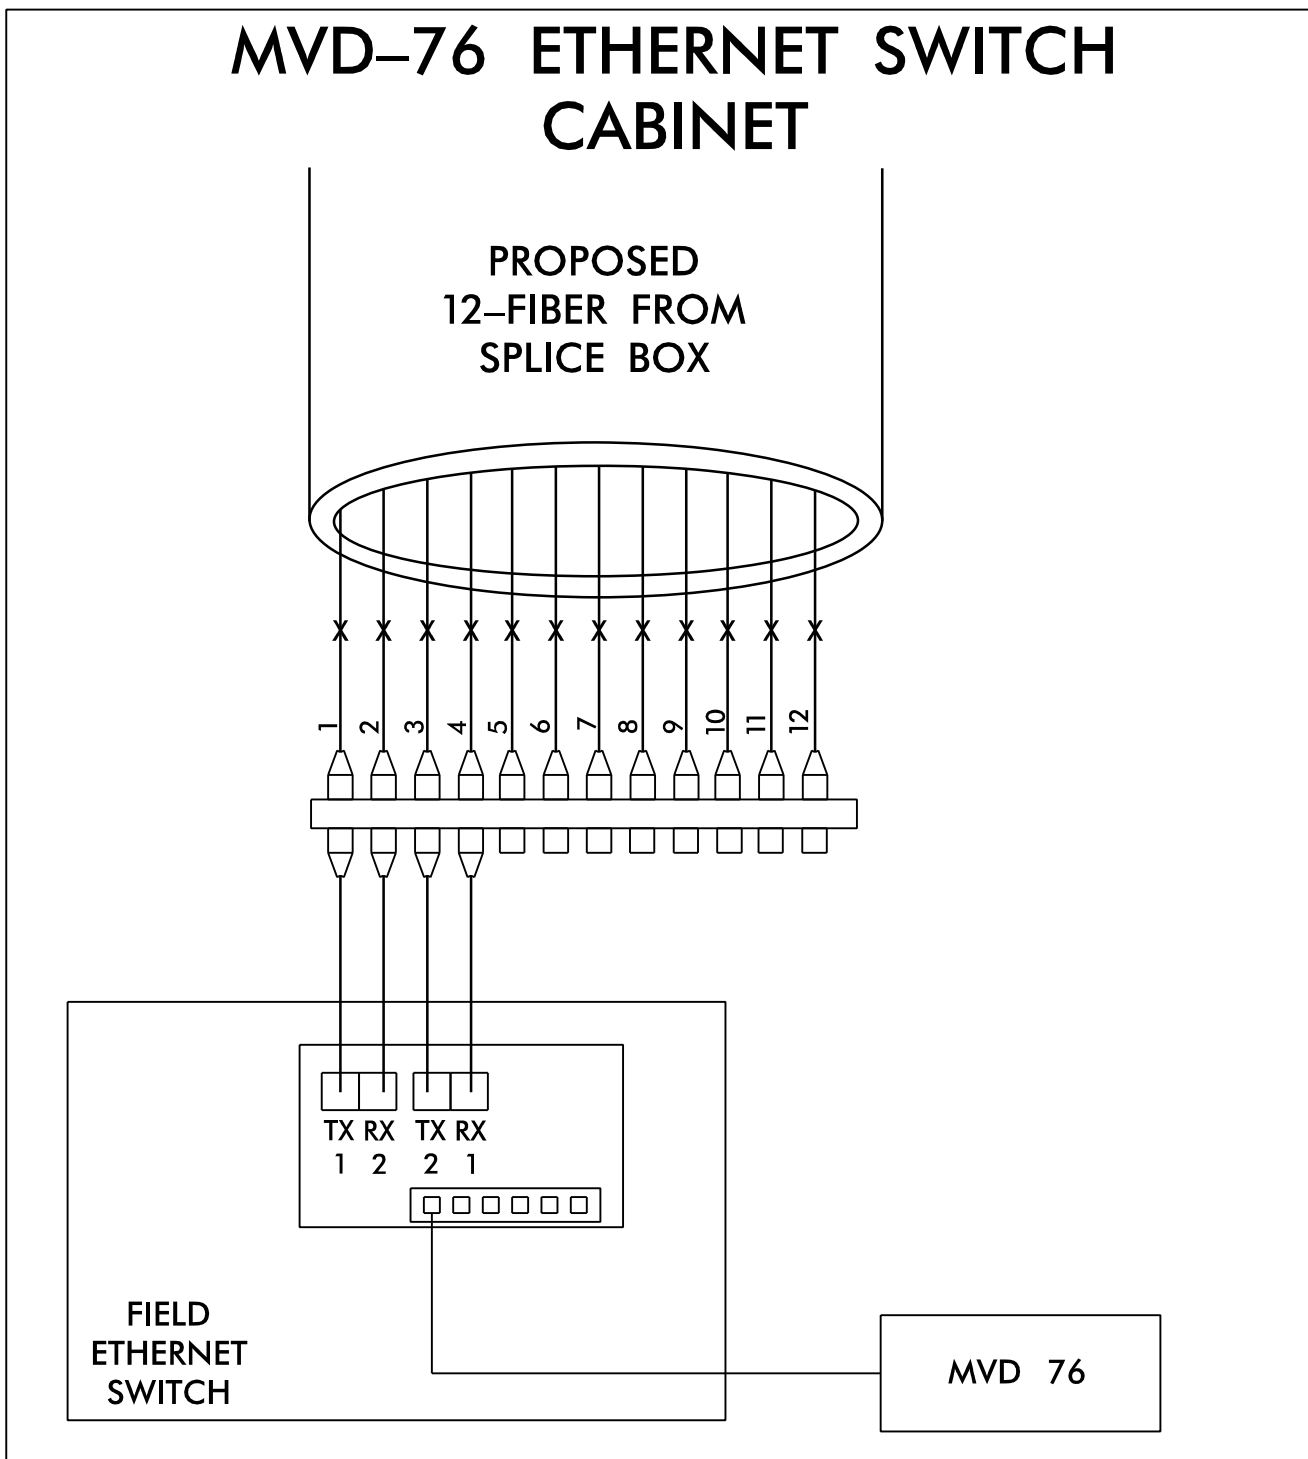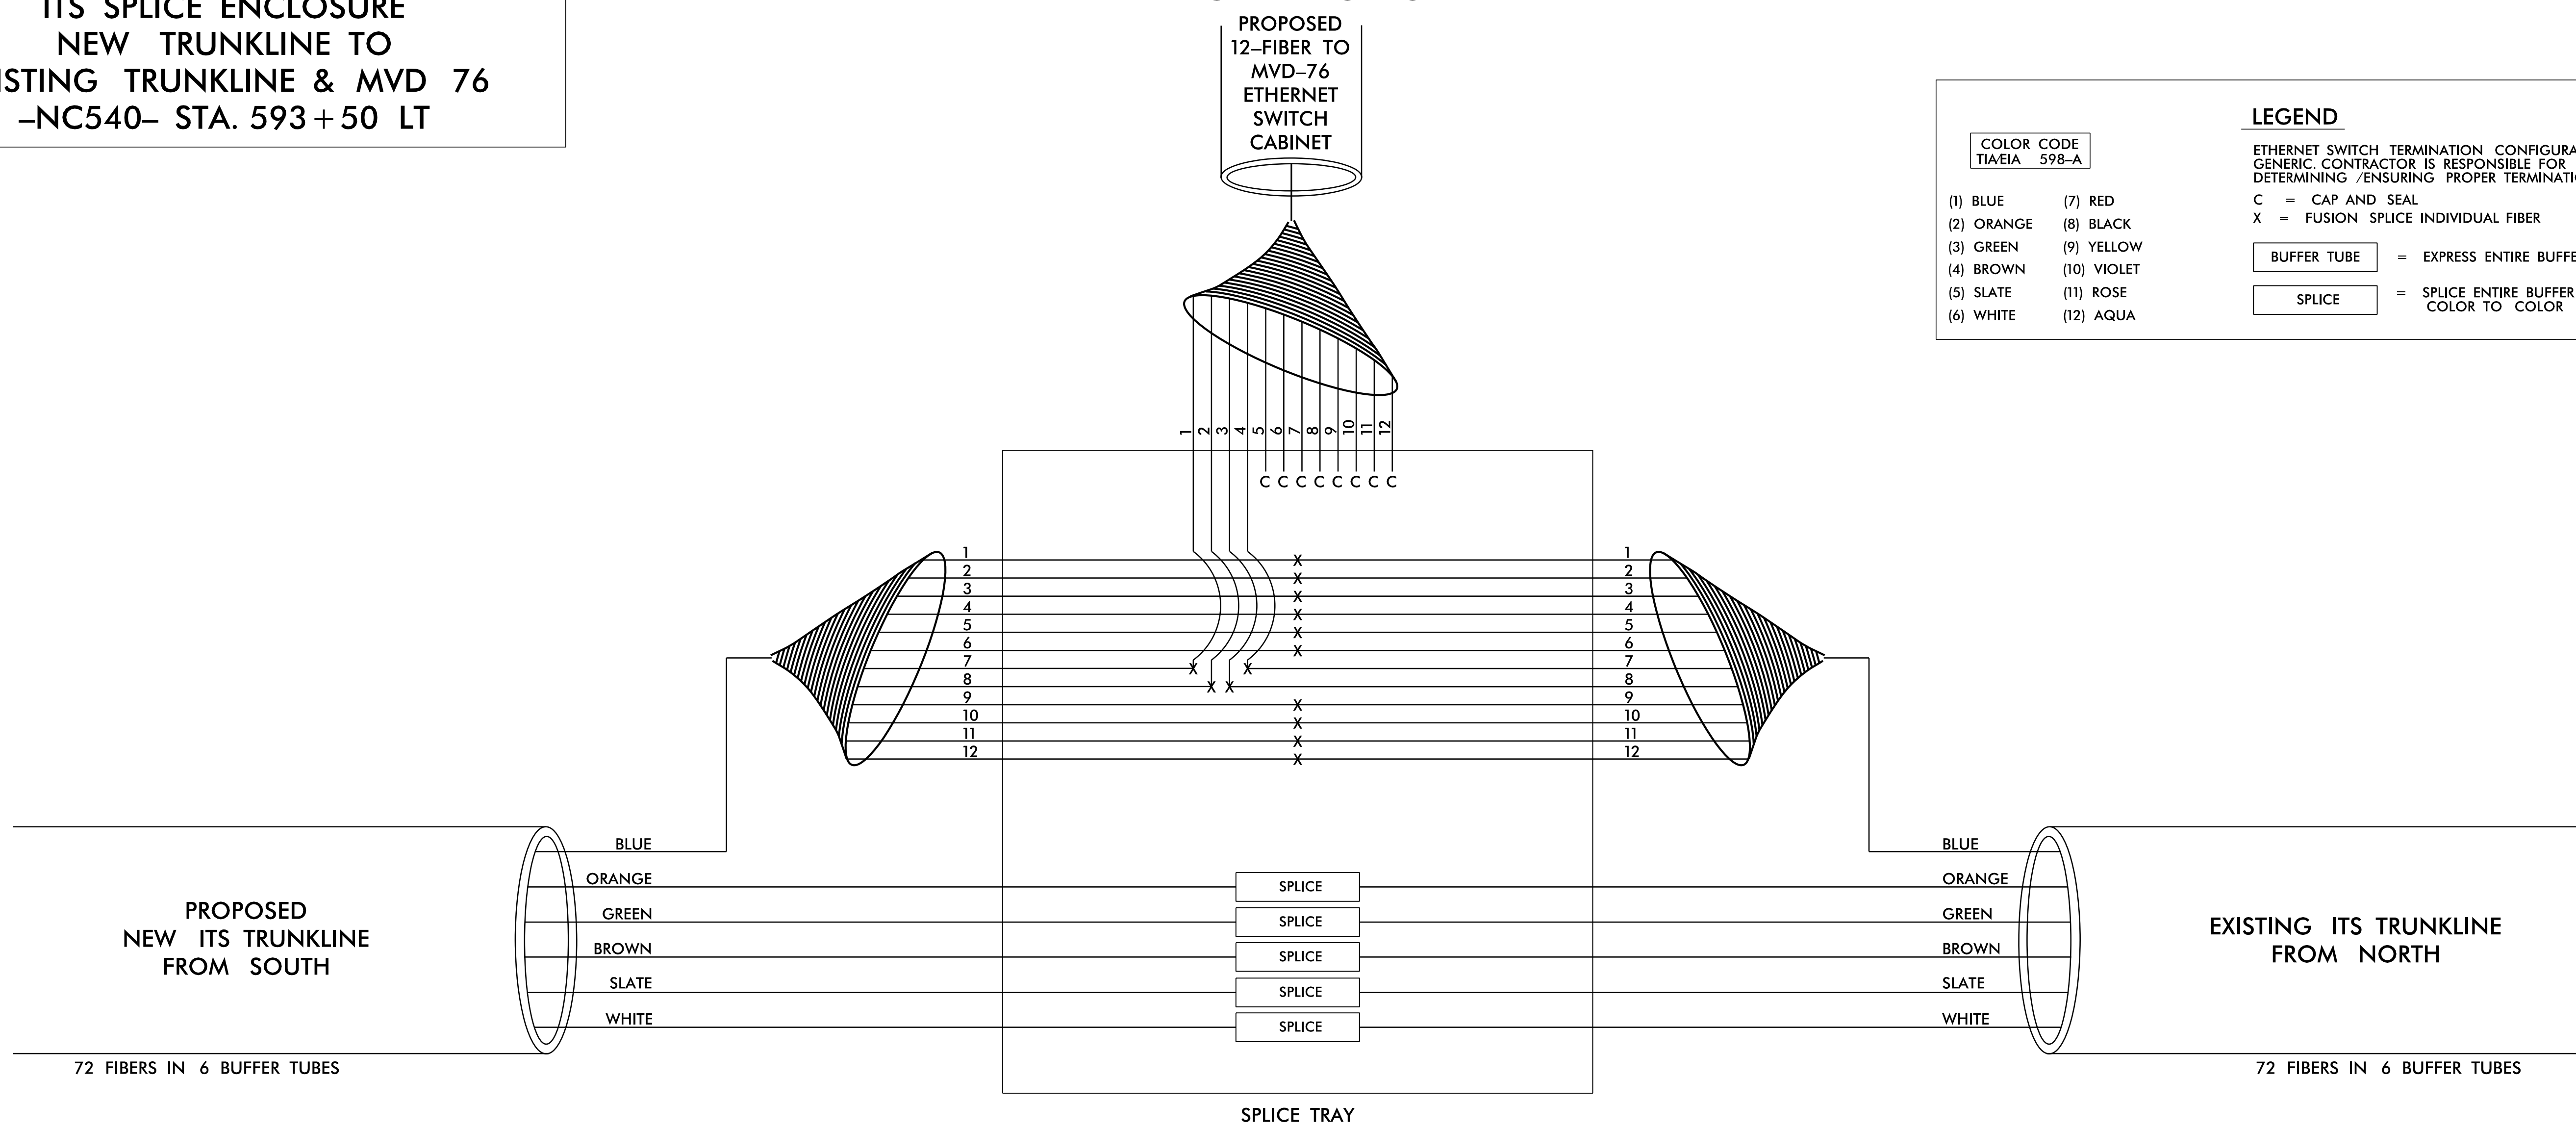

- NOTES:**
- FIBER INTERCONNECT CENTER RACKS ARE SCHEMATIC ONLY, ACTUAL EQUIPMENT FORM MAY VARY.
 - CONTRACTOR MAY PROVIDE 6-FIBER DROP CABLES IN LIEU OF 12-FIBER AND MAY PROVIDE 6-FIBER PRE-TERMINATED DROP CABLES IN LIEU OF DROP CABLES AND INTERCONNECT CENTER.

PLANS PREPARED BY :

RUMMEL, KLEPPER & KAHL, LLP
900 RIDGEFIELD DRIVE SUITE 350
RALEIGH, NORTH CAROLINA 27609-3960
NC LICENSE NO. F-0112 • (919) 878-9560

Prepared for the Offices of:

750 N. Greenfield Place, Garner, NC 27529
SCALE: N/A

MORRISVILLE PARKWAY SPLICE DETAILS

DIVISION 05	WAKE COUNTY	TOWN OF CARY
PLAN DATE: DECEMBER 2017	REVIEWED BY: C.B. HOLDEN	
PREPARED BY: D.T. SEARS	REVIEWED BY:	
REVISIONS	INIT.	DATE

DOCUMENT NOT CONSIDERED FINAL UNLESS ALL SIGNATURES COMPLETED

DocuSigned by:
C. Byron Holden 10/2017
DATE

CADD File name: u5315 ITSsplice details.dgn

12/10/2017 10:11:11 AM R:\Projects\ITS\5315 ITS.sp\1cedet011s.dgn bholde