


B.17/99

TOLL ZONE
T16

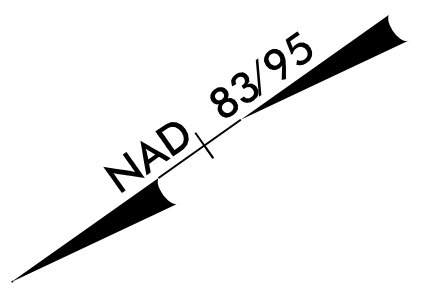

PROJECT REFERENCE NO. U-5315 A&B	SHEET NO. GAN-2
RW SHEET NO.	
ROADWAY DESIGN ENGINEER	
<small>DocuSigned by: David T. Sears</small> DOCUMENT NOT CONSIDERED FINAL UNLESS ALL SIGNATURES COMPLETED	

TOLL GANTRY NO. 1
-RPB- STA. 20+14.00


☉ TOLL ZONE
-RPB- STA. 20+39.00

TOLL GANTRY NO. 2
-RPB- STA. 20+64.00

GUARDRAIL W/
DOUBLE POSTS

-RPB-



20+00

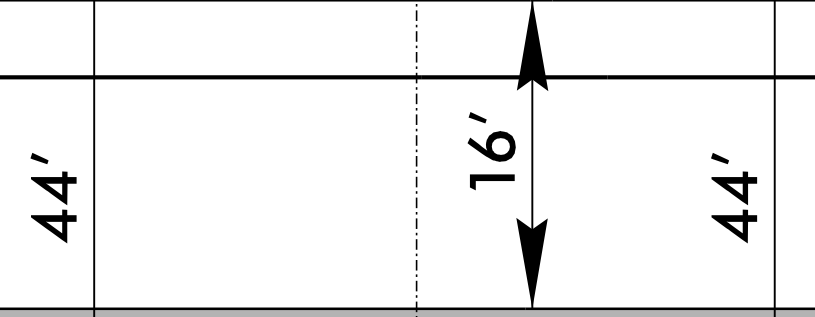

F

C

F

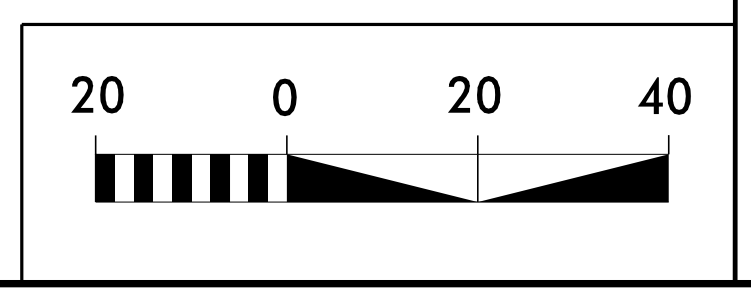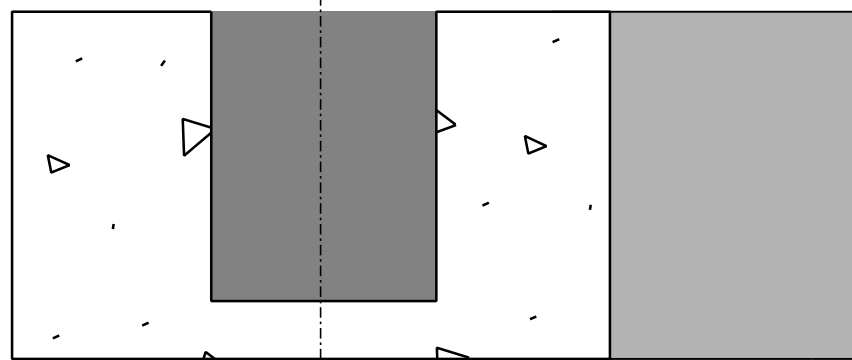

PLANS PREPARED BY :

RK&K

RUMMEL, KLEPPER & KAHL, LLP
 900 RIDGEFIELD DRIVE SUITE 350
 RALEIGH, NORTH CAROLINA 27609-3960
 NC LICENSE NO. F-0112 • (919) 878-9560

I:\Q\2017\11\11\TTS\DCN\U5315_GAN_psh02.dgn