


5/28/19



DOCUMENT NOT CONSIDERED FINAL  
UNLESS ALL SIGNATURES COMPLETED

**-WL1-**

PROJECT REFERENCE NO. U-5315 A&B	SHEET NO. UC-9
-------------------------------------	-------------------

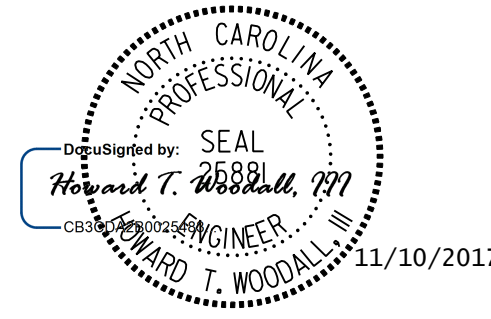

UTILITY CONSTRUCTION PLANS

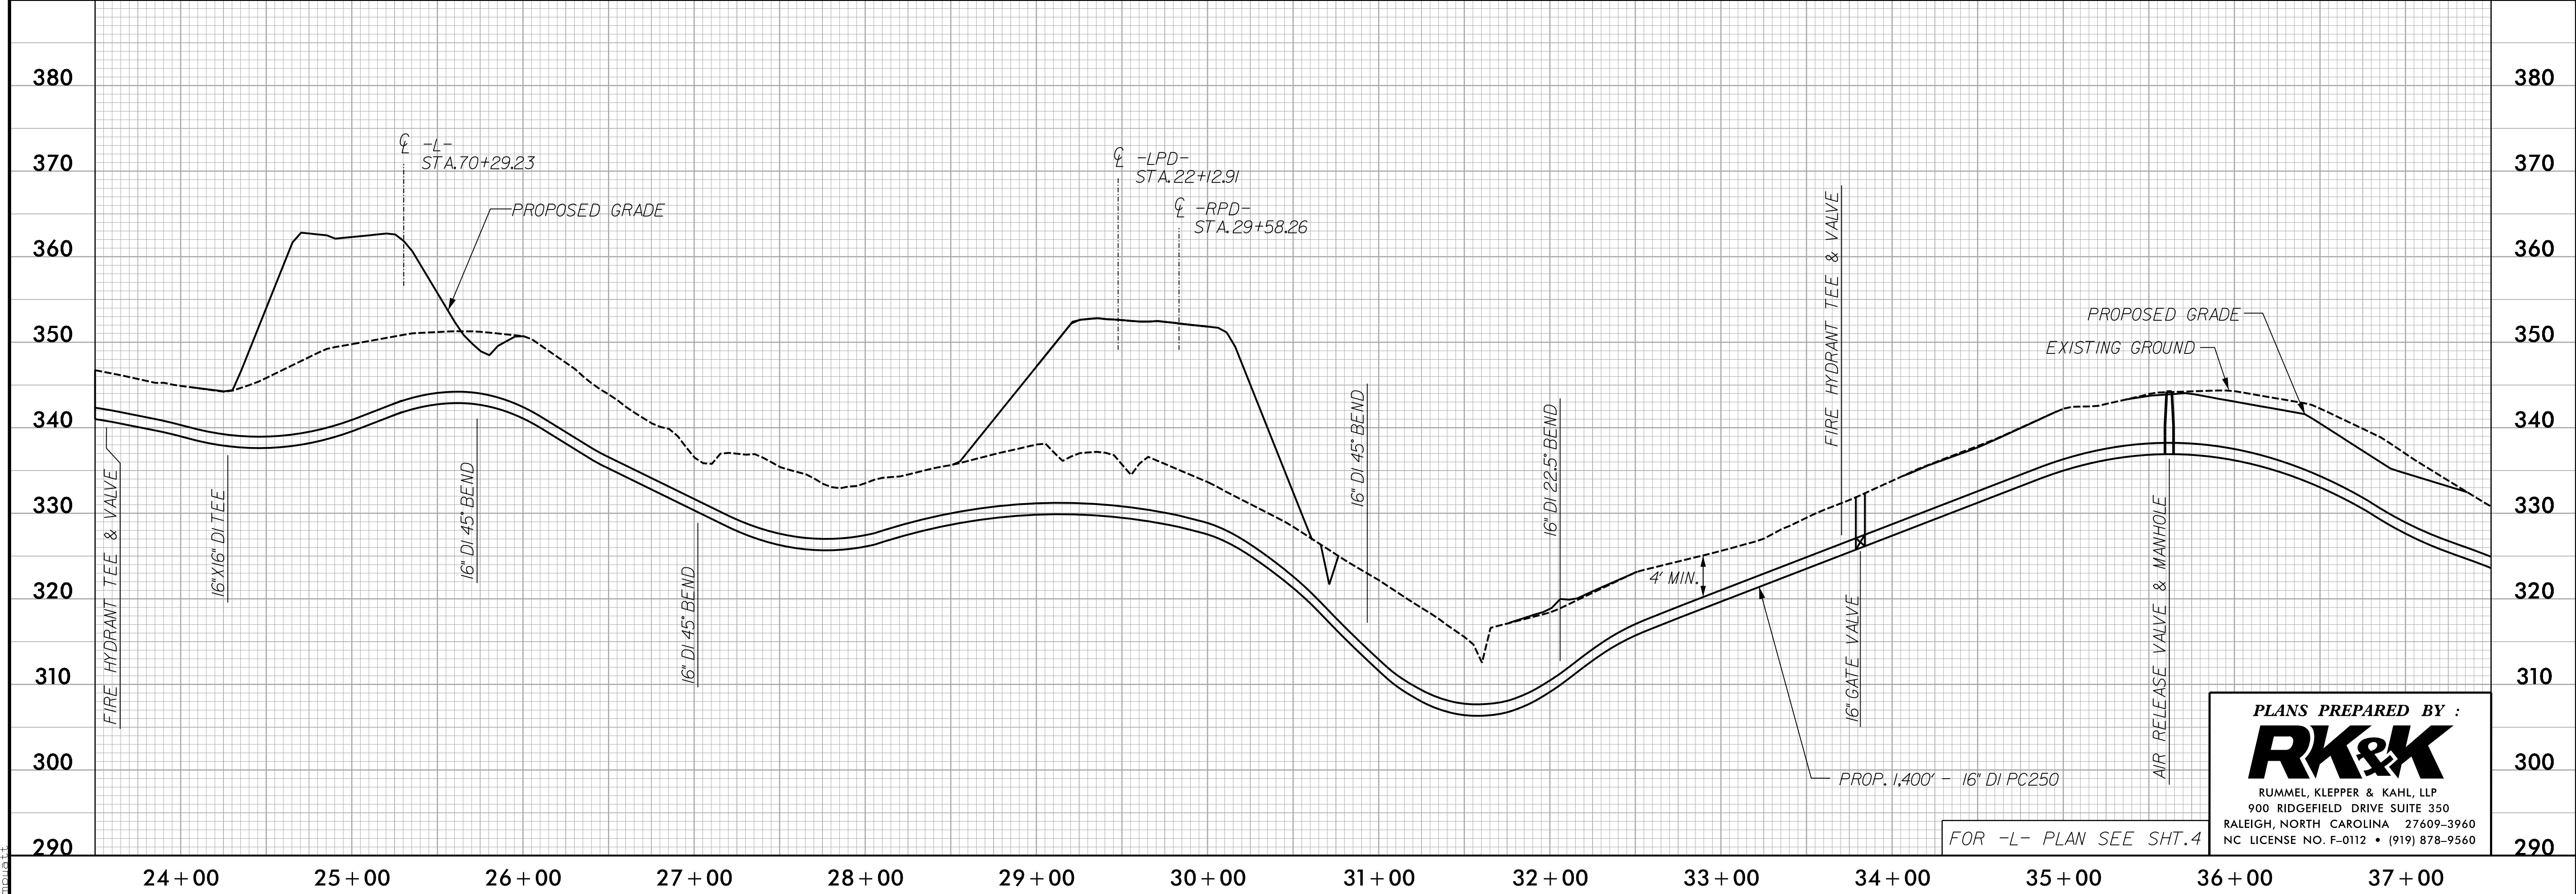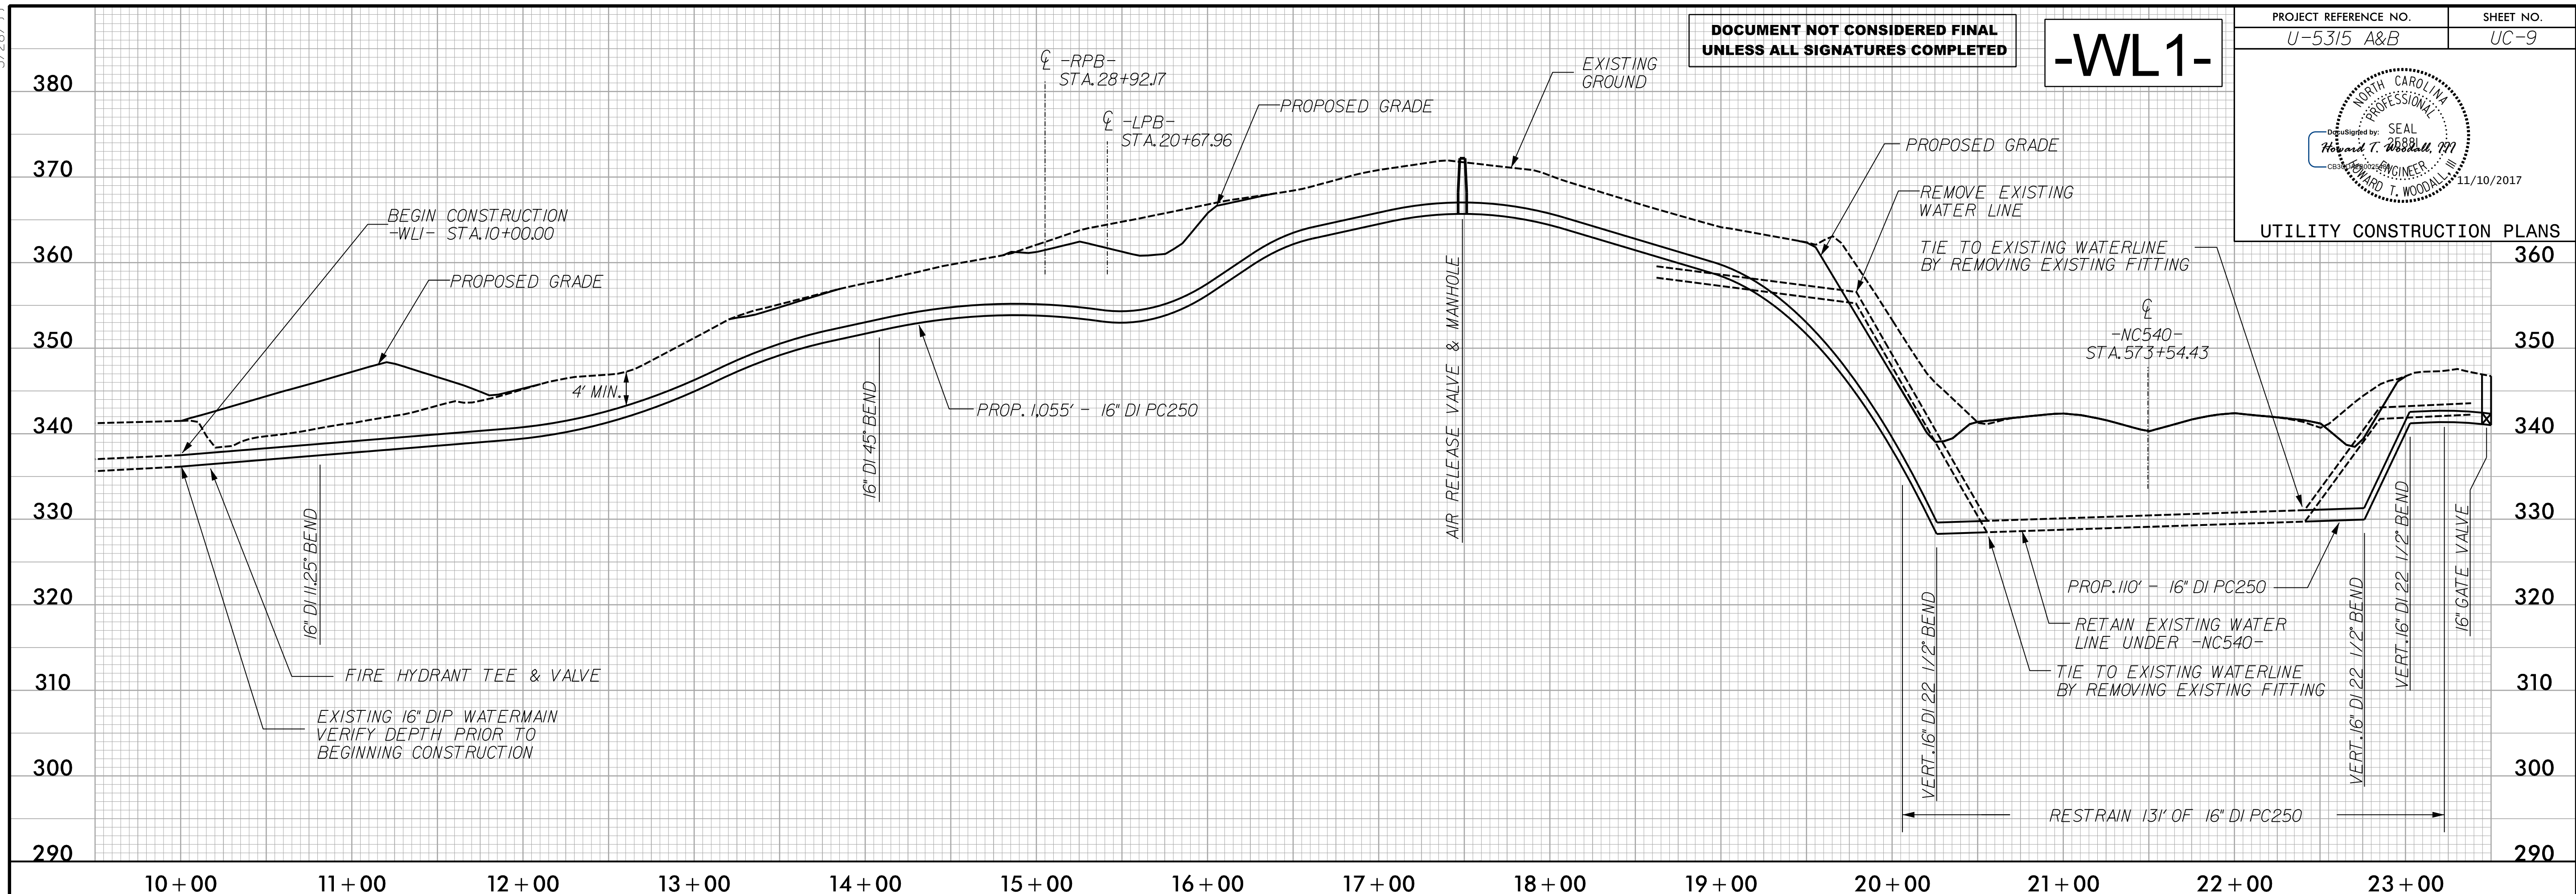

PLANS PREPARED BY :

RUMMEL, KLEPPER & KAHL, LLP  
900 RIDGEFIELD DRIVE SUITE 350  
RALEIGH, NORTH CAROLINA 27609-3960  
NC LICENSE NO. F-0112 • (919) 878-9560

FOR -L- PLAN SEE SHT.4

I:\912017  
14314101  
Utilities\Engineering\UC\Proj\Final\Plans\U5315\util\_pf109.dgn  
11/10/17