
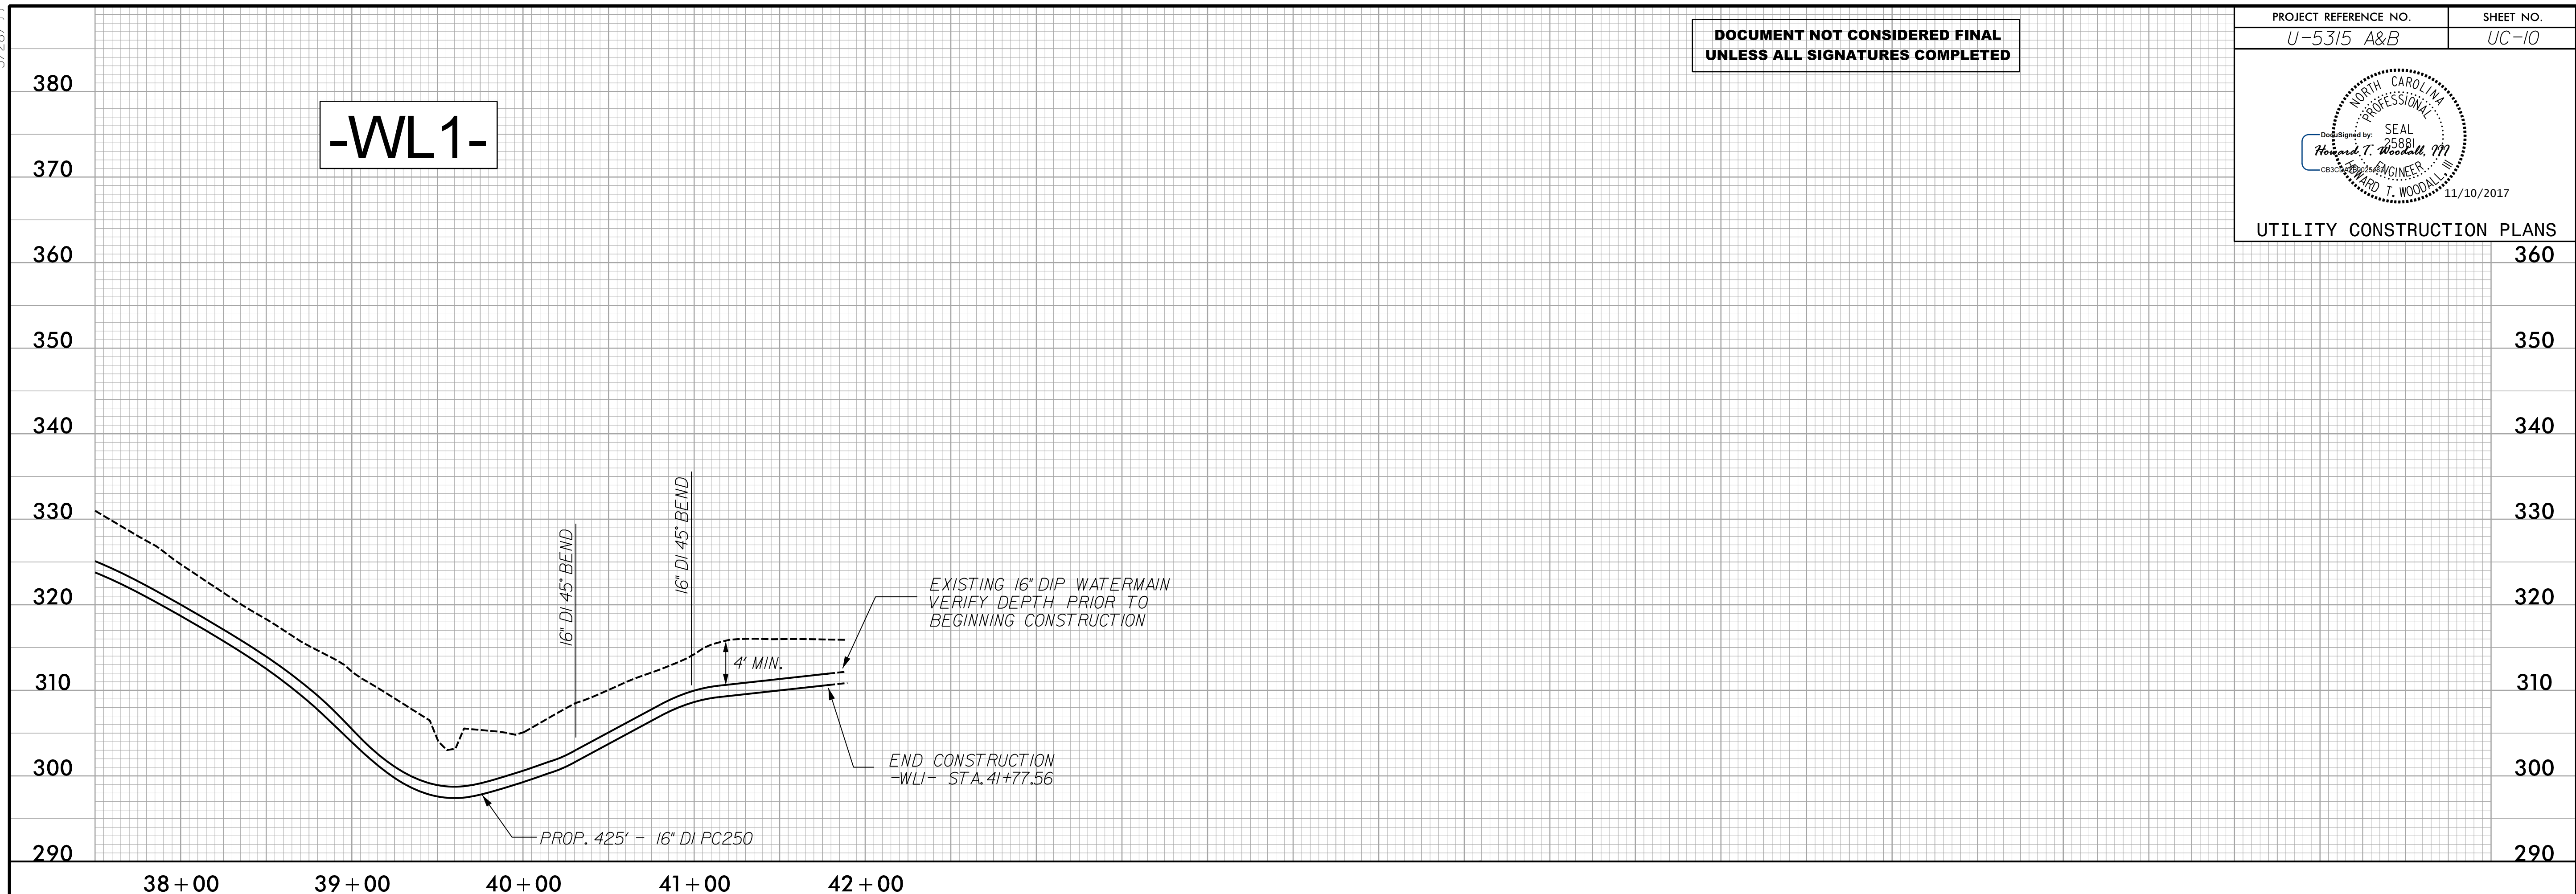


5/28/19

DOCUMENT NOT CONSIDERED FINAL
UNLESS ALL SIGNATURES COMPLETED

PROJECT REFERENCE NO. U-5315 A&B	SHEET NO. UC-10
-------------------------------------	--------------------


 UTILITY CONSTRUCTION PLANS



PLANS PREPARED BY :

RK&K

RUMMEL, KLEPPER & KAHL, LLP
900 RIDGEFIELD DRIVE SUITE 350
RALEIGH, NORTH CAROLINA 27609-3960
NC LICENSE NO. F-0112 • (919) 878-9560

FOR -L- PLAN SEE SHT. 4

I:\9/2017
14/15/17
Utilities\Engineering\UC\Proj\Final Plans\U5315\utl_pf110.dgn