


8/23/99

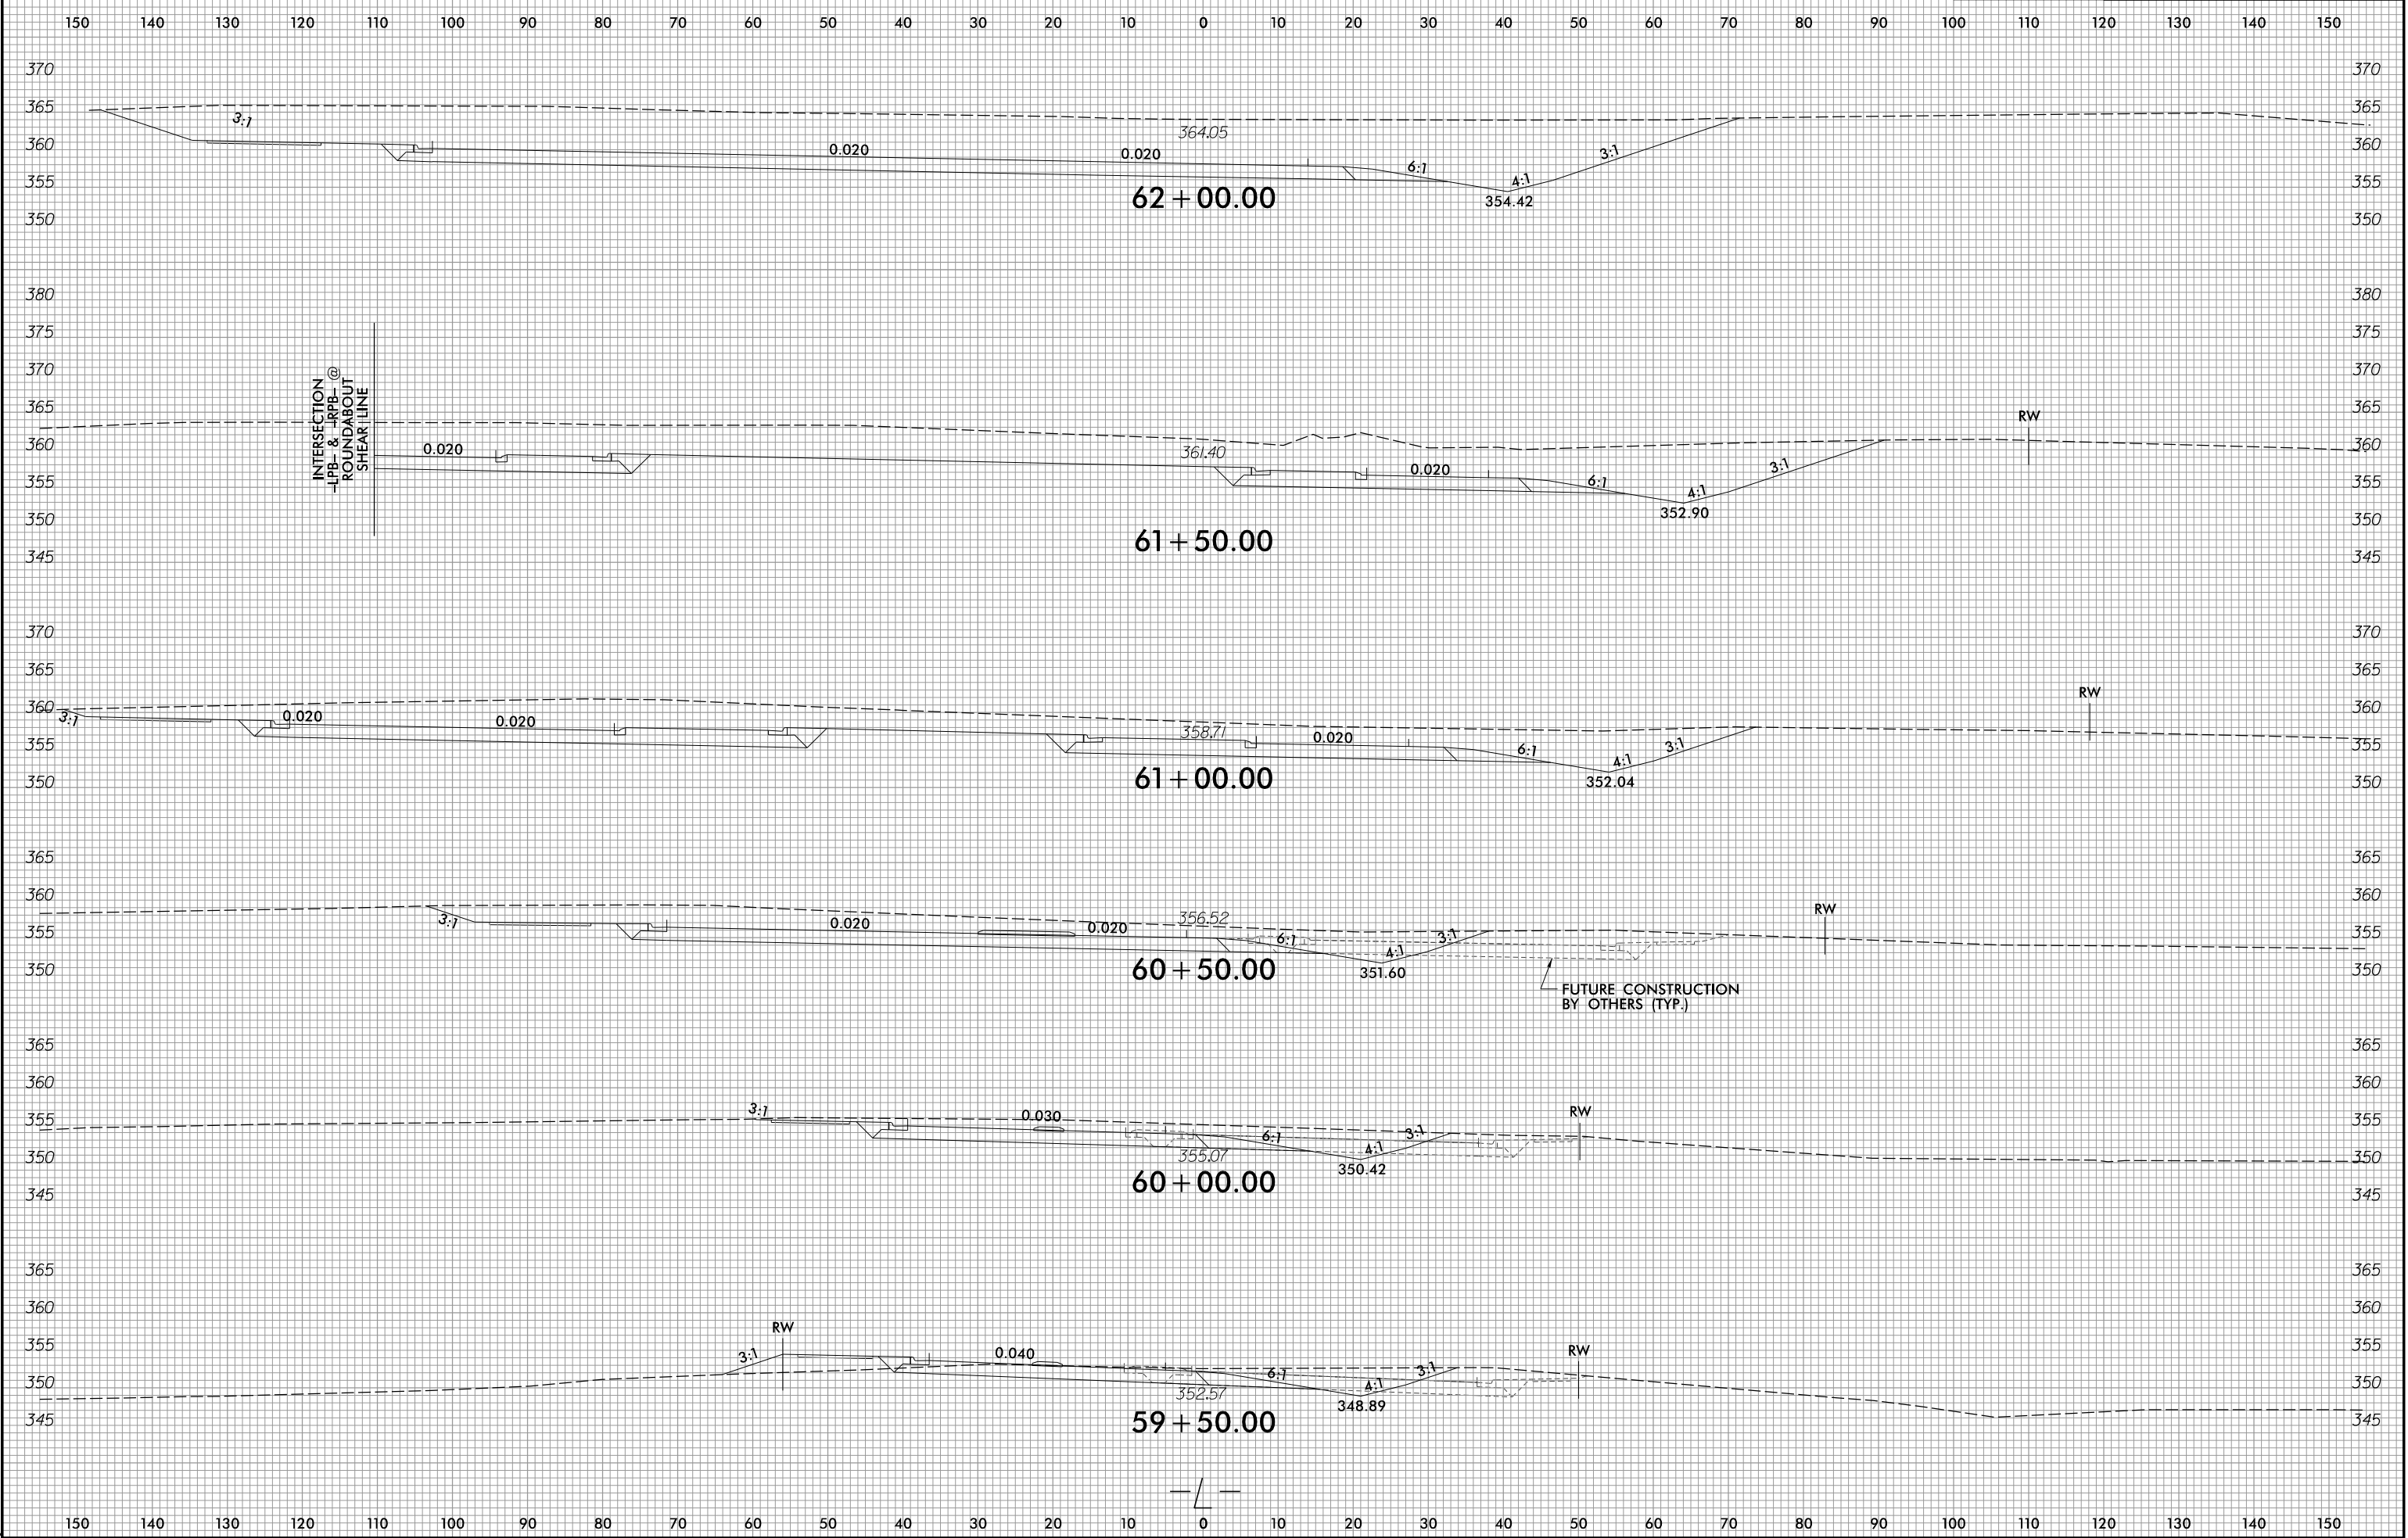

PROJ. REFERENCE NO.  
U-5315A&B

SHEET NO.  
X-2



I:\13\2017  
R:\Roadway\XSC\U5315A\_Rdy\_xp1.L.dgn  
mison