


8/23/99

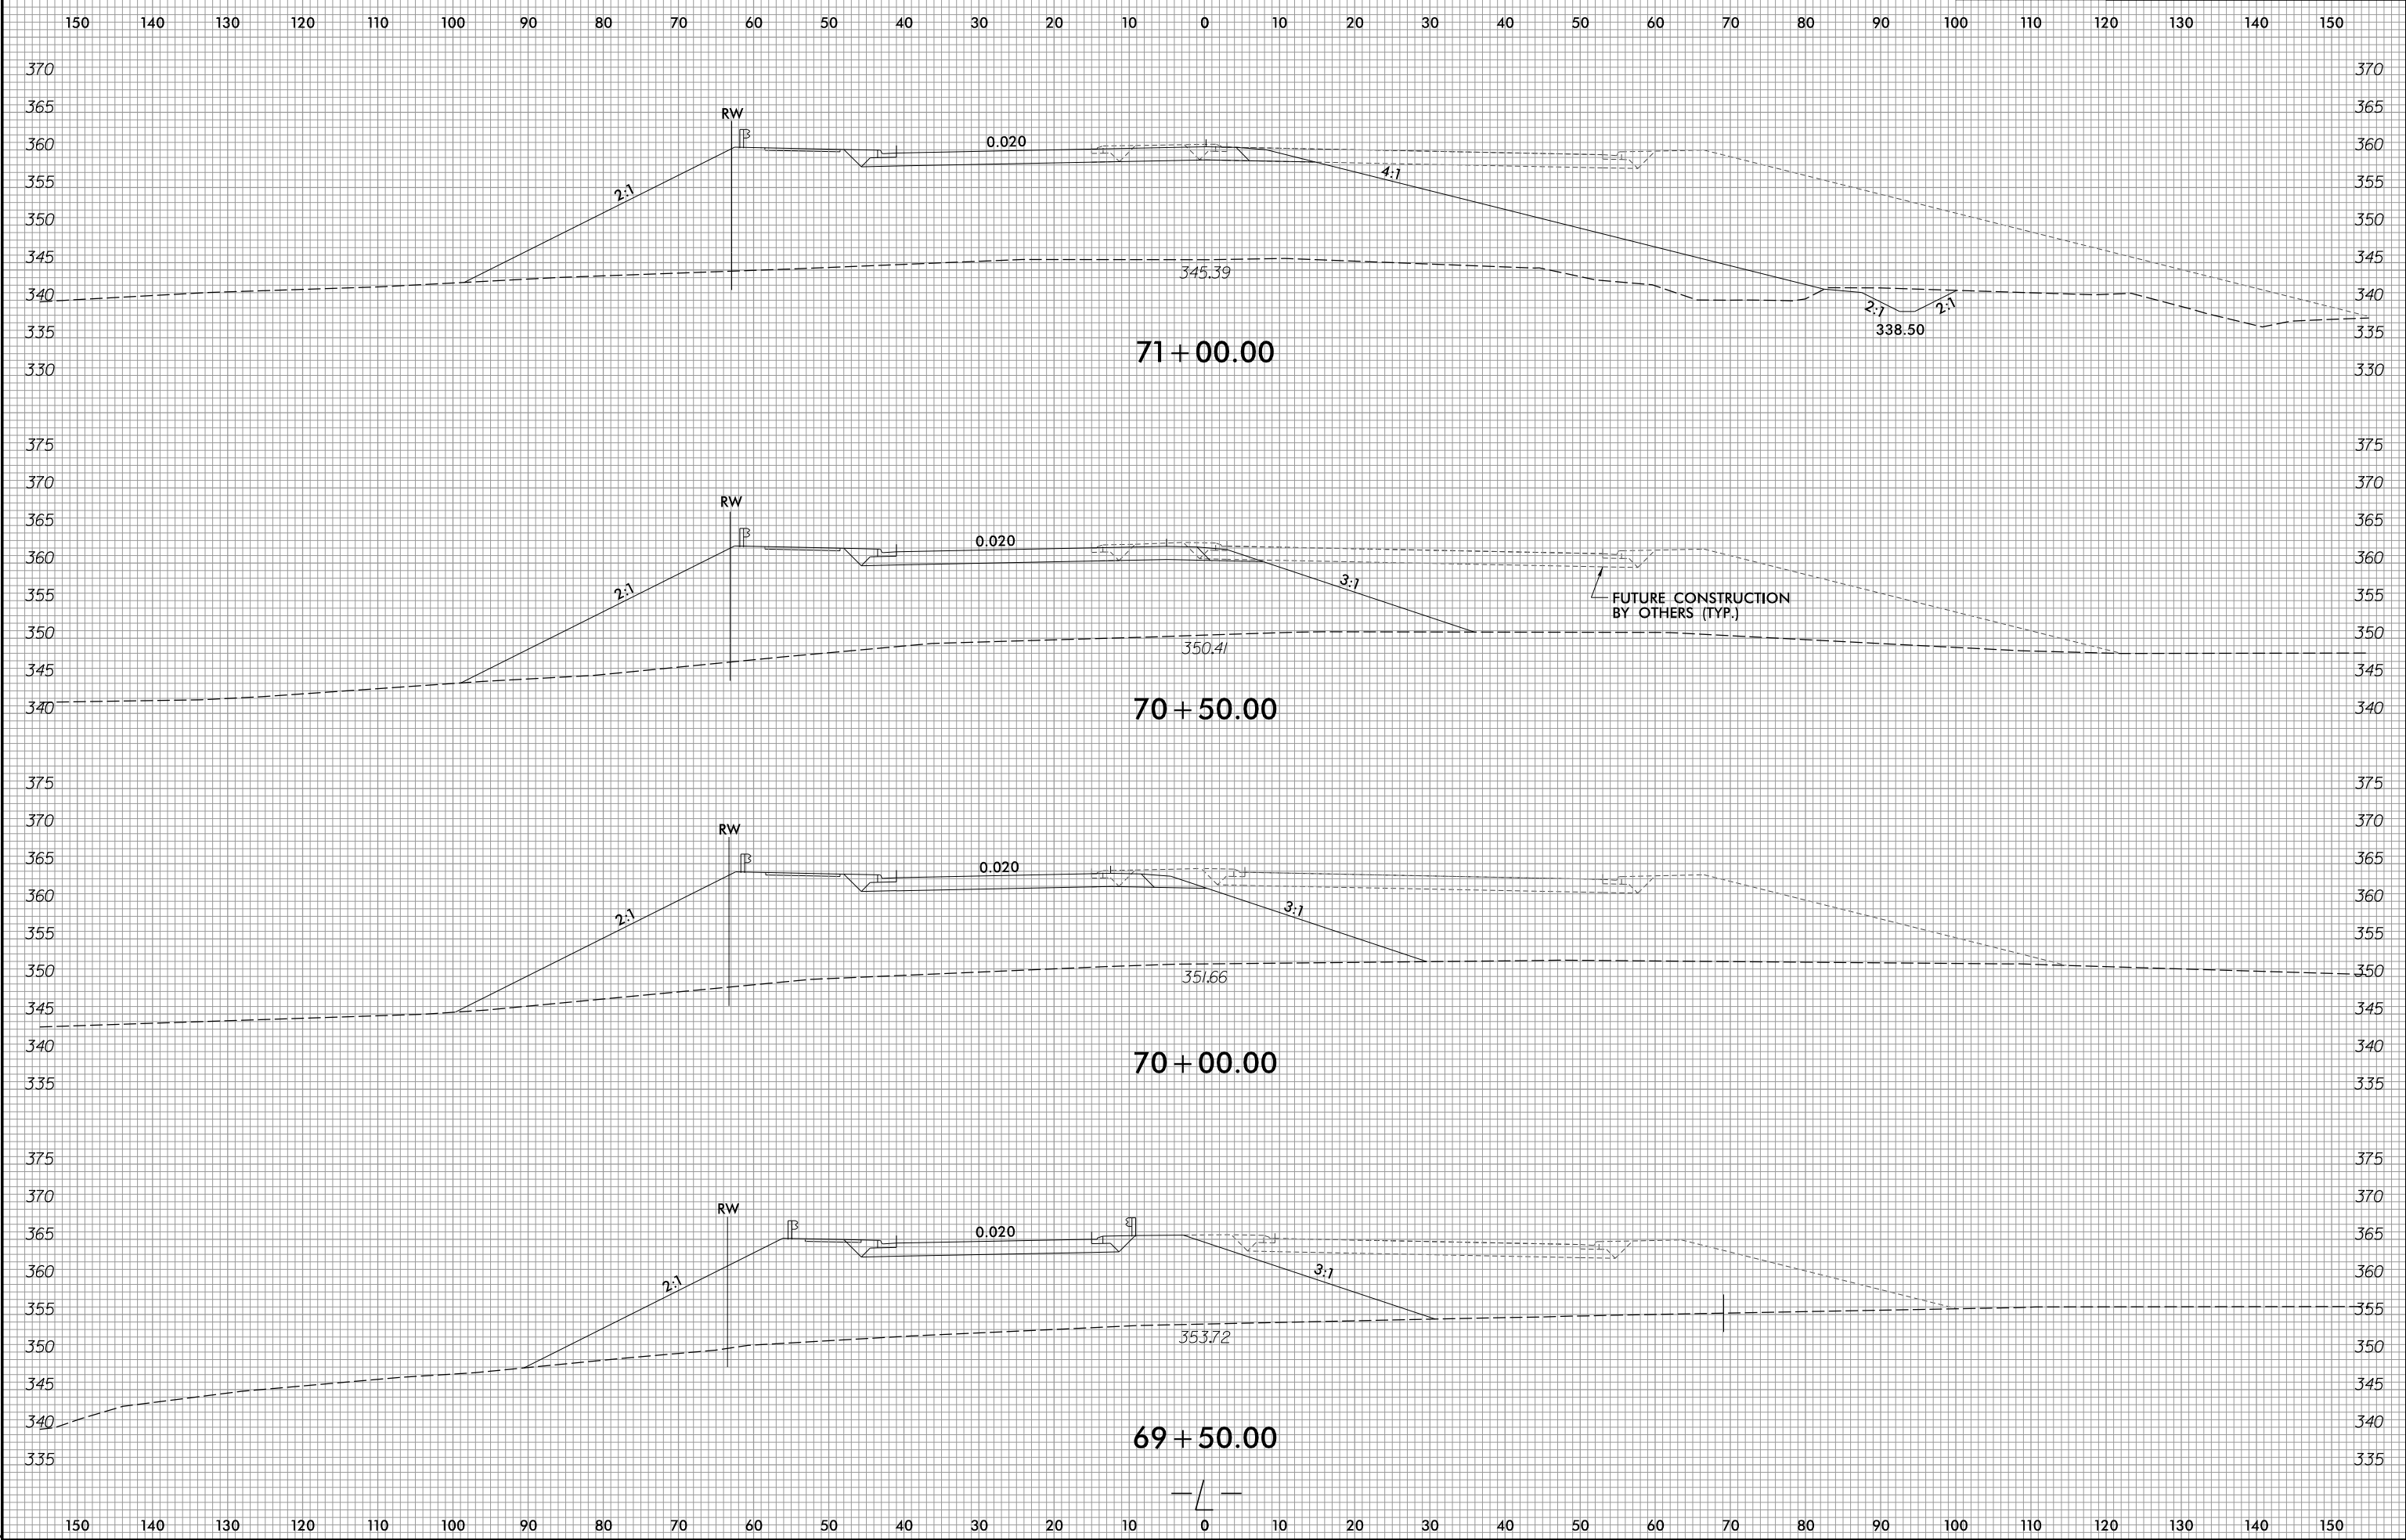

PROJ. REFERENCE NO. U-5315A&B	SHEET NO. X-6
----------------------------------	------------------



I:\13\2017  
Rt\Roadway\XSC\U5315A\_Rdy\_xp1.L.dgn  
Division