


8/23/99



PROJ. REFERENCE NO.	SHEET NO.
U-5315A&B	X-17

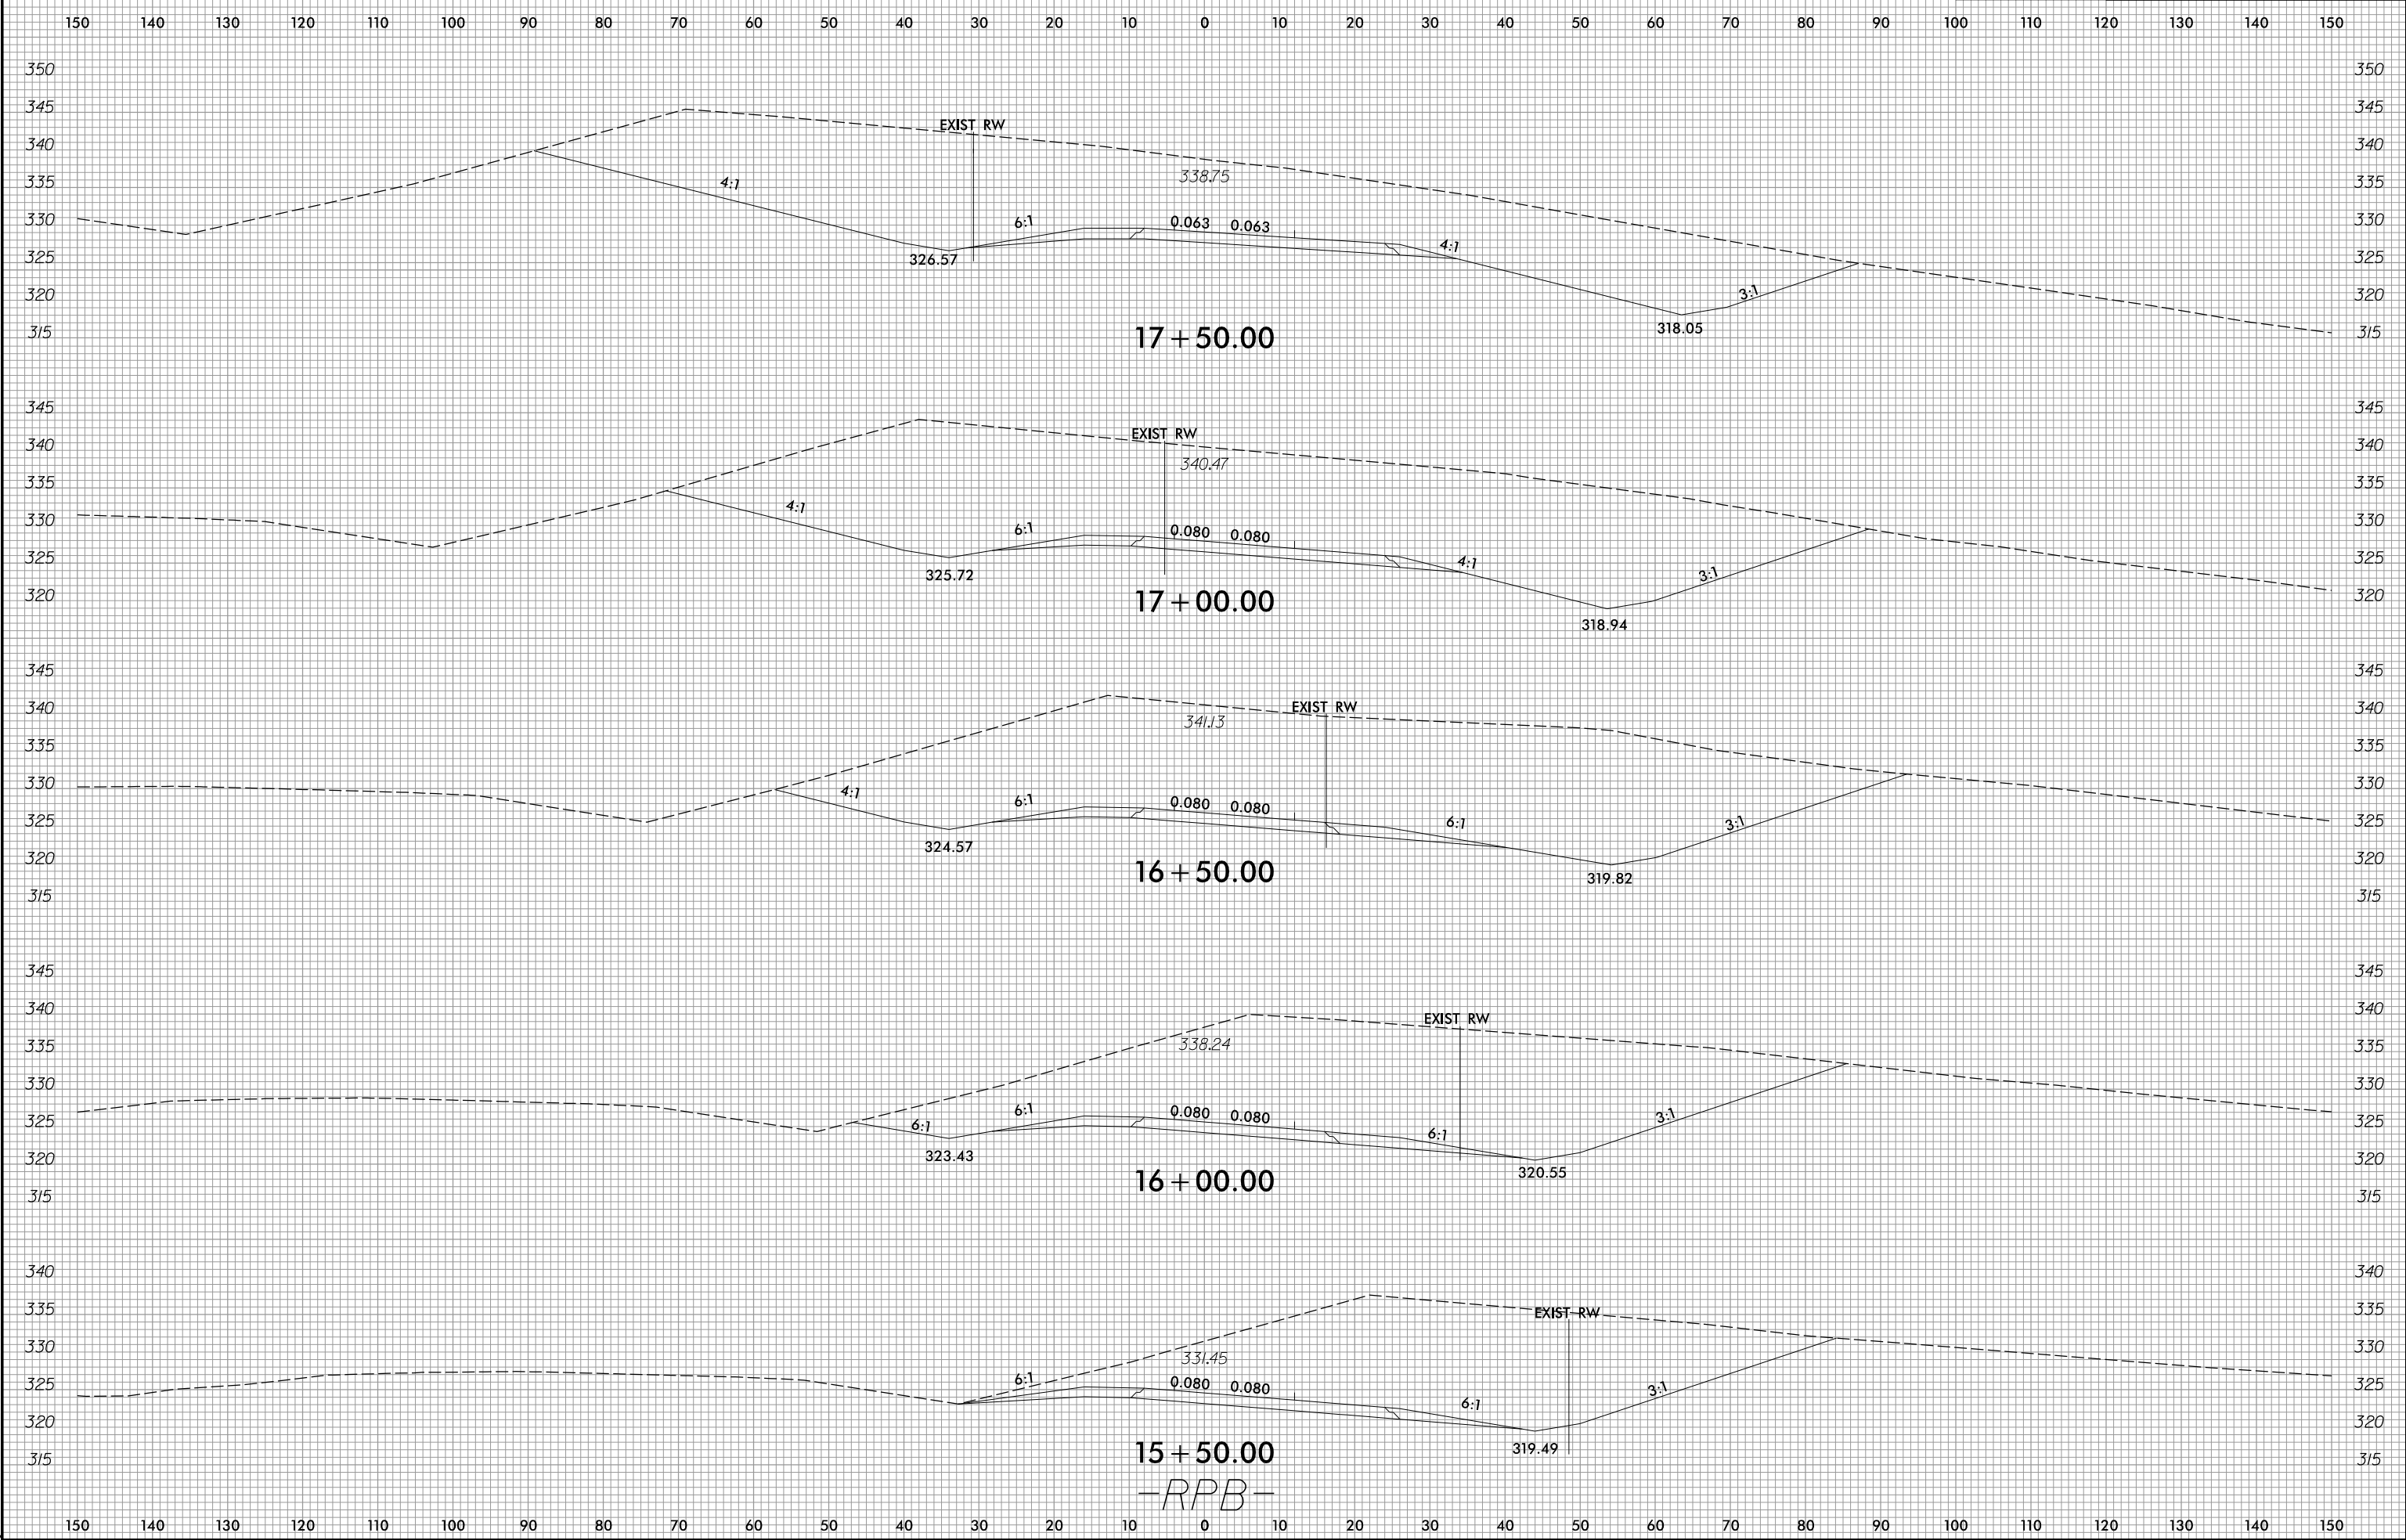

I:\13\2017
R:\Roadway\XSC\U5315A_Rdy_*.xpl.RPB.dgn
Division