


8/23/99



PROJ. REFERENCE NO.	SHEET NO.
U-5315A&B	X-23

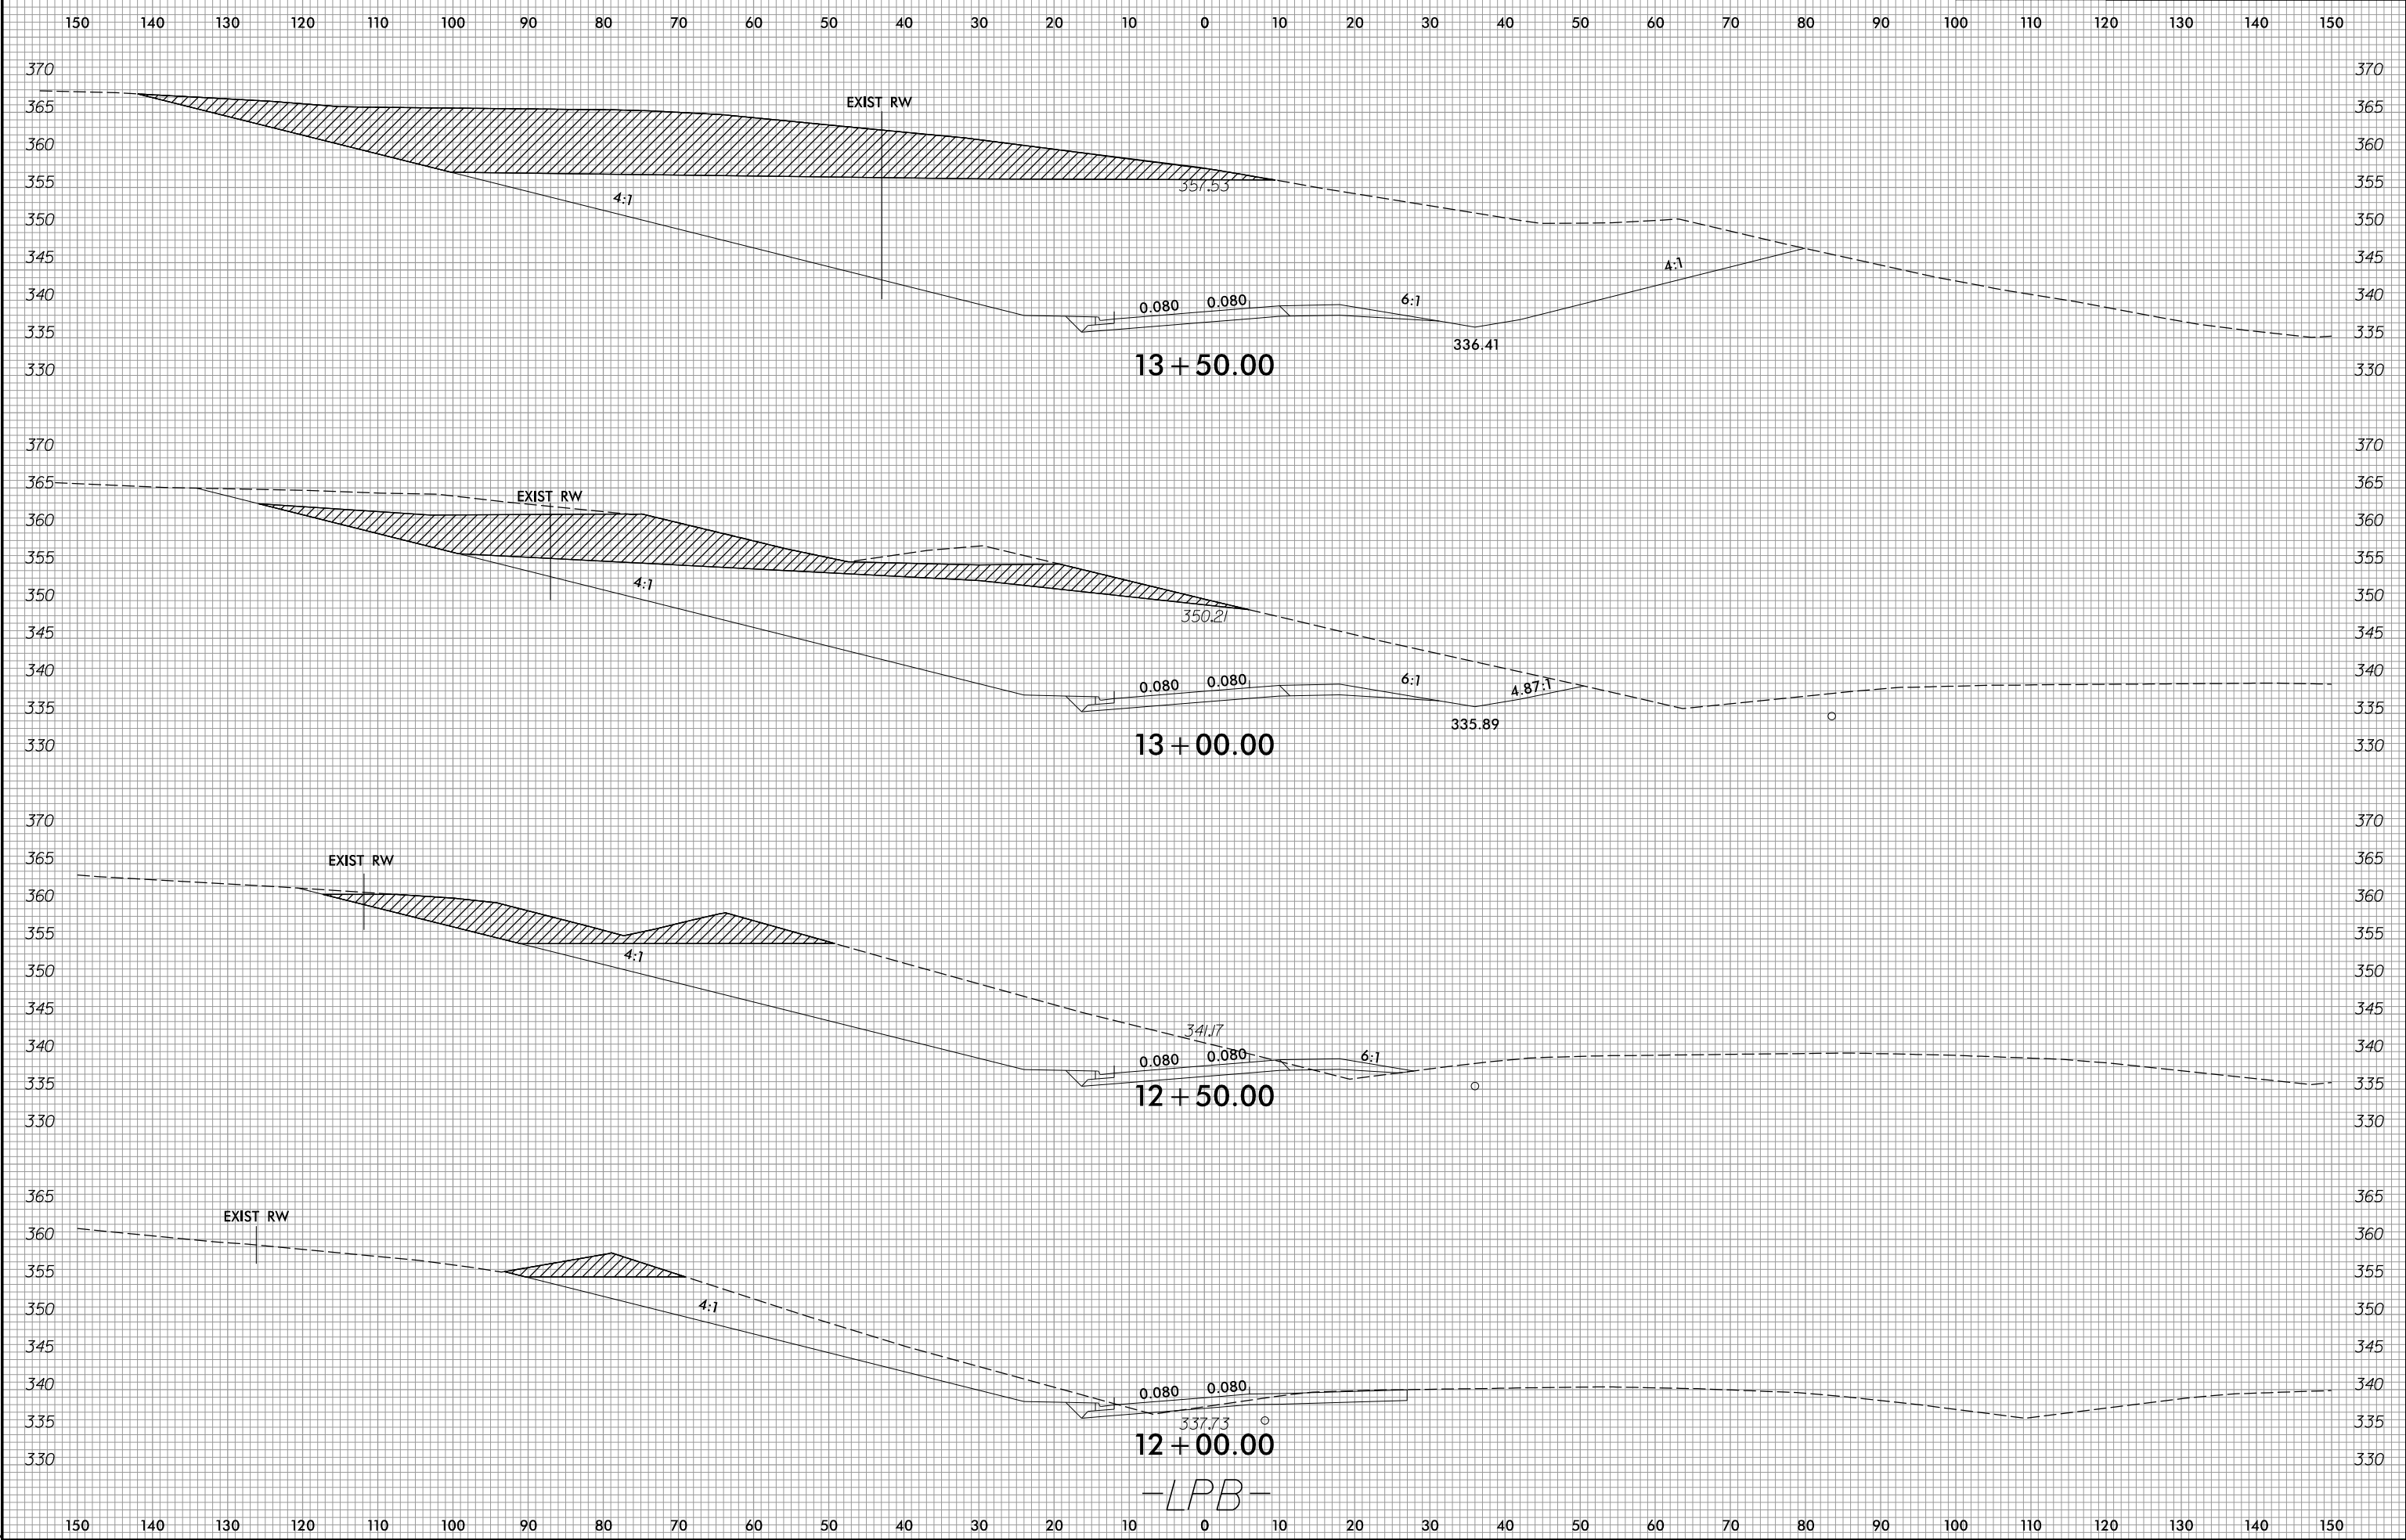

-LPB-

I:\13\2017
R:\Roadway\XSC\U5315_Rdy_xp1.LPB.dgn
Division