


8/23/99



PROJ. REFERENCE NO.	SHEET NO.
U-5315A&B	X-24

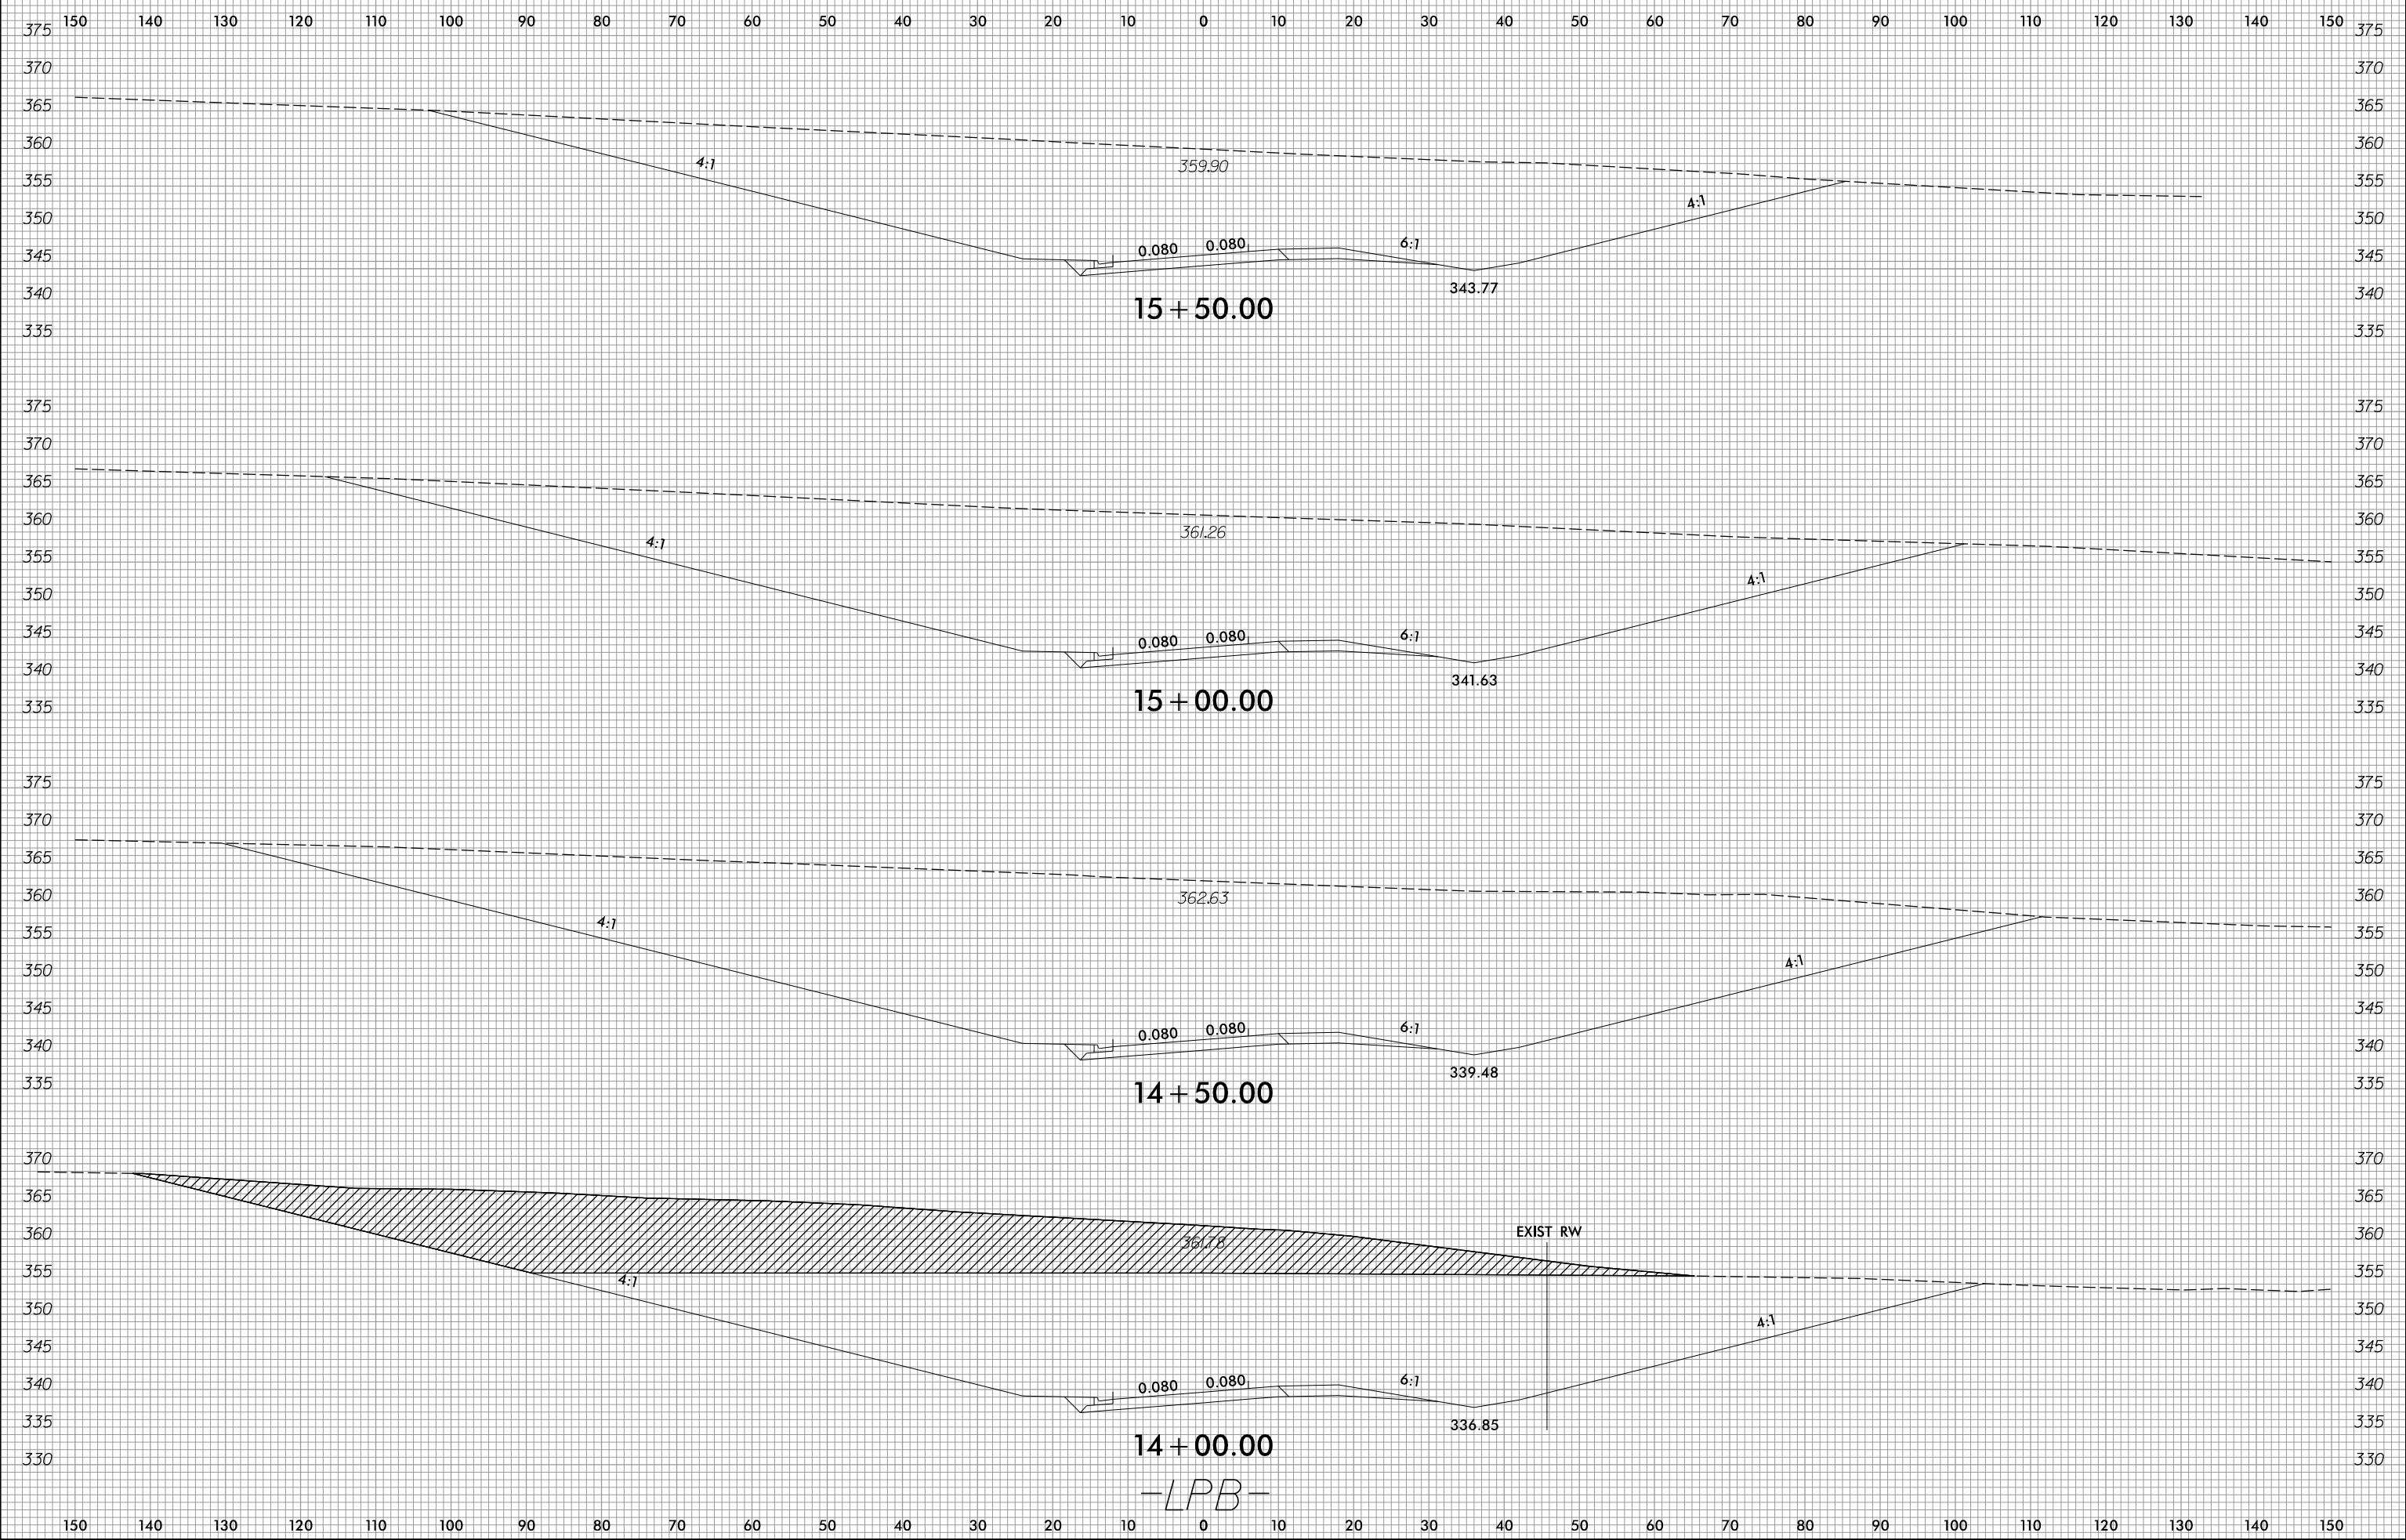

14 + 00.00  
-LPB-

I:\13\2017  
R:\Roadway\XSC\U5315\_Rdy\_xp1.LPB.dgn  
Division