


8/23/99



PROJ. REFERENCE NO.
U-5315A&B

SHEET NO.
X-25

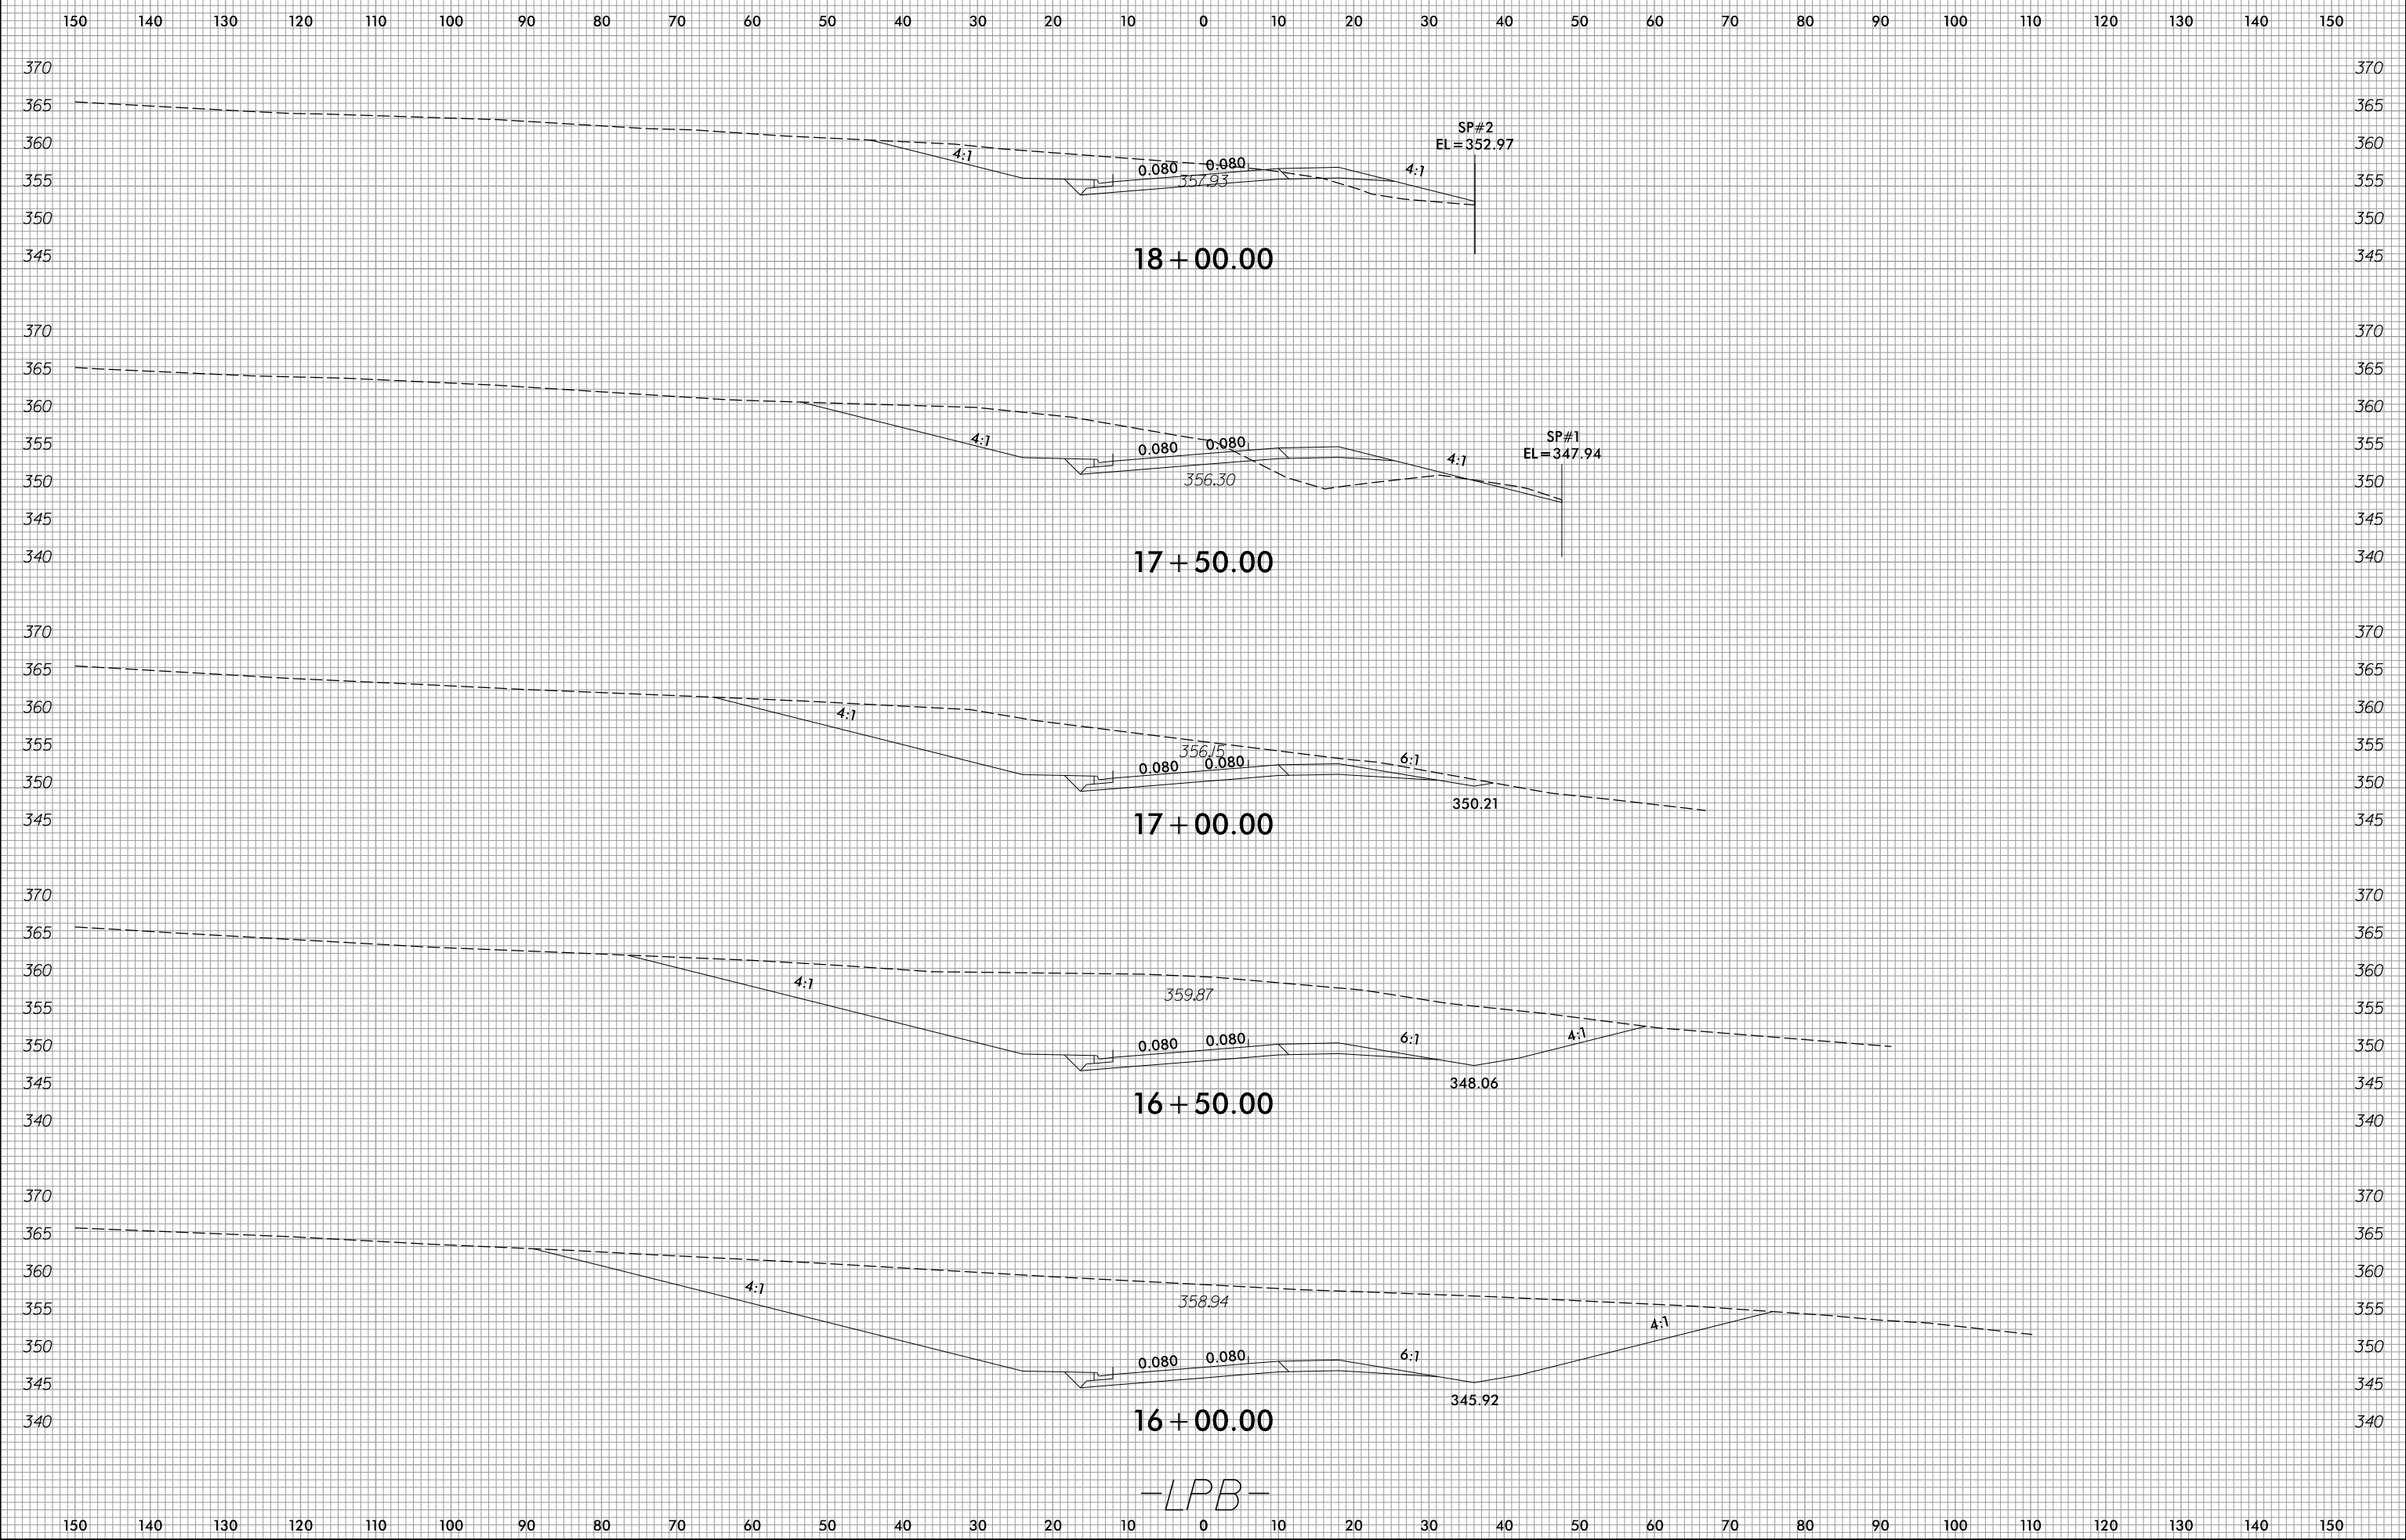

-LPB-

I:\13\2017
R:\Roadway\XSC\U5315A_RdJ_xp1.LPB.dgn
Division