


8/23/99



PROJ. REFERENCE NO.	SHEET NO.
U-5315A&B	X-32

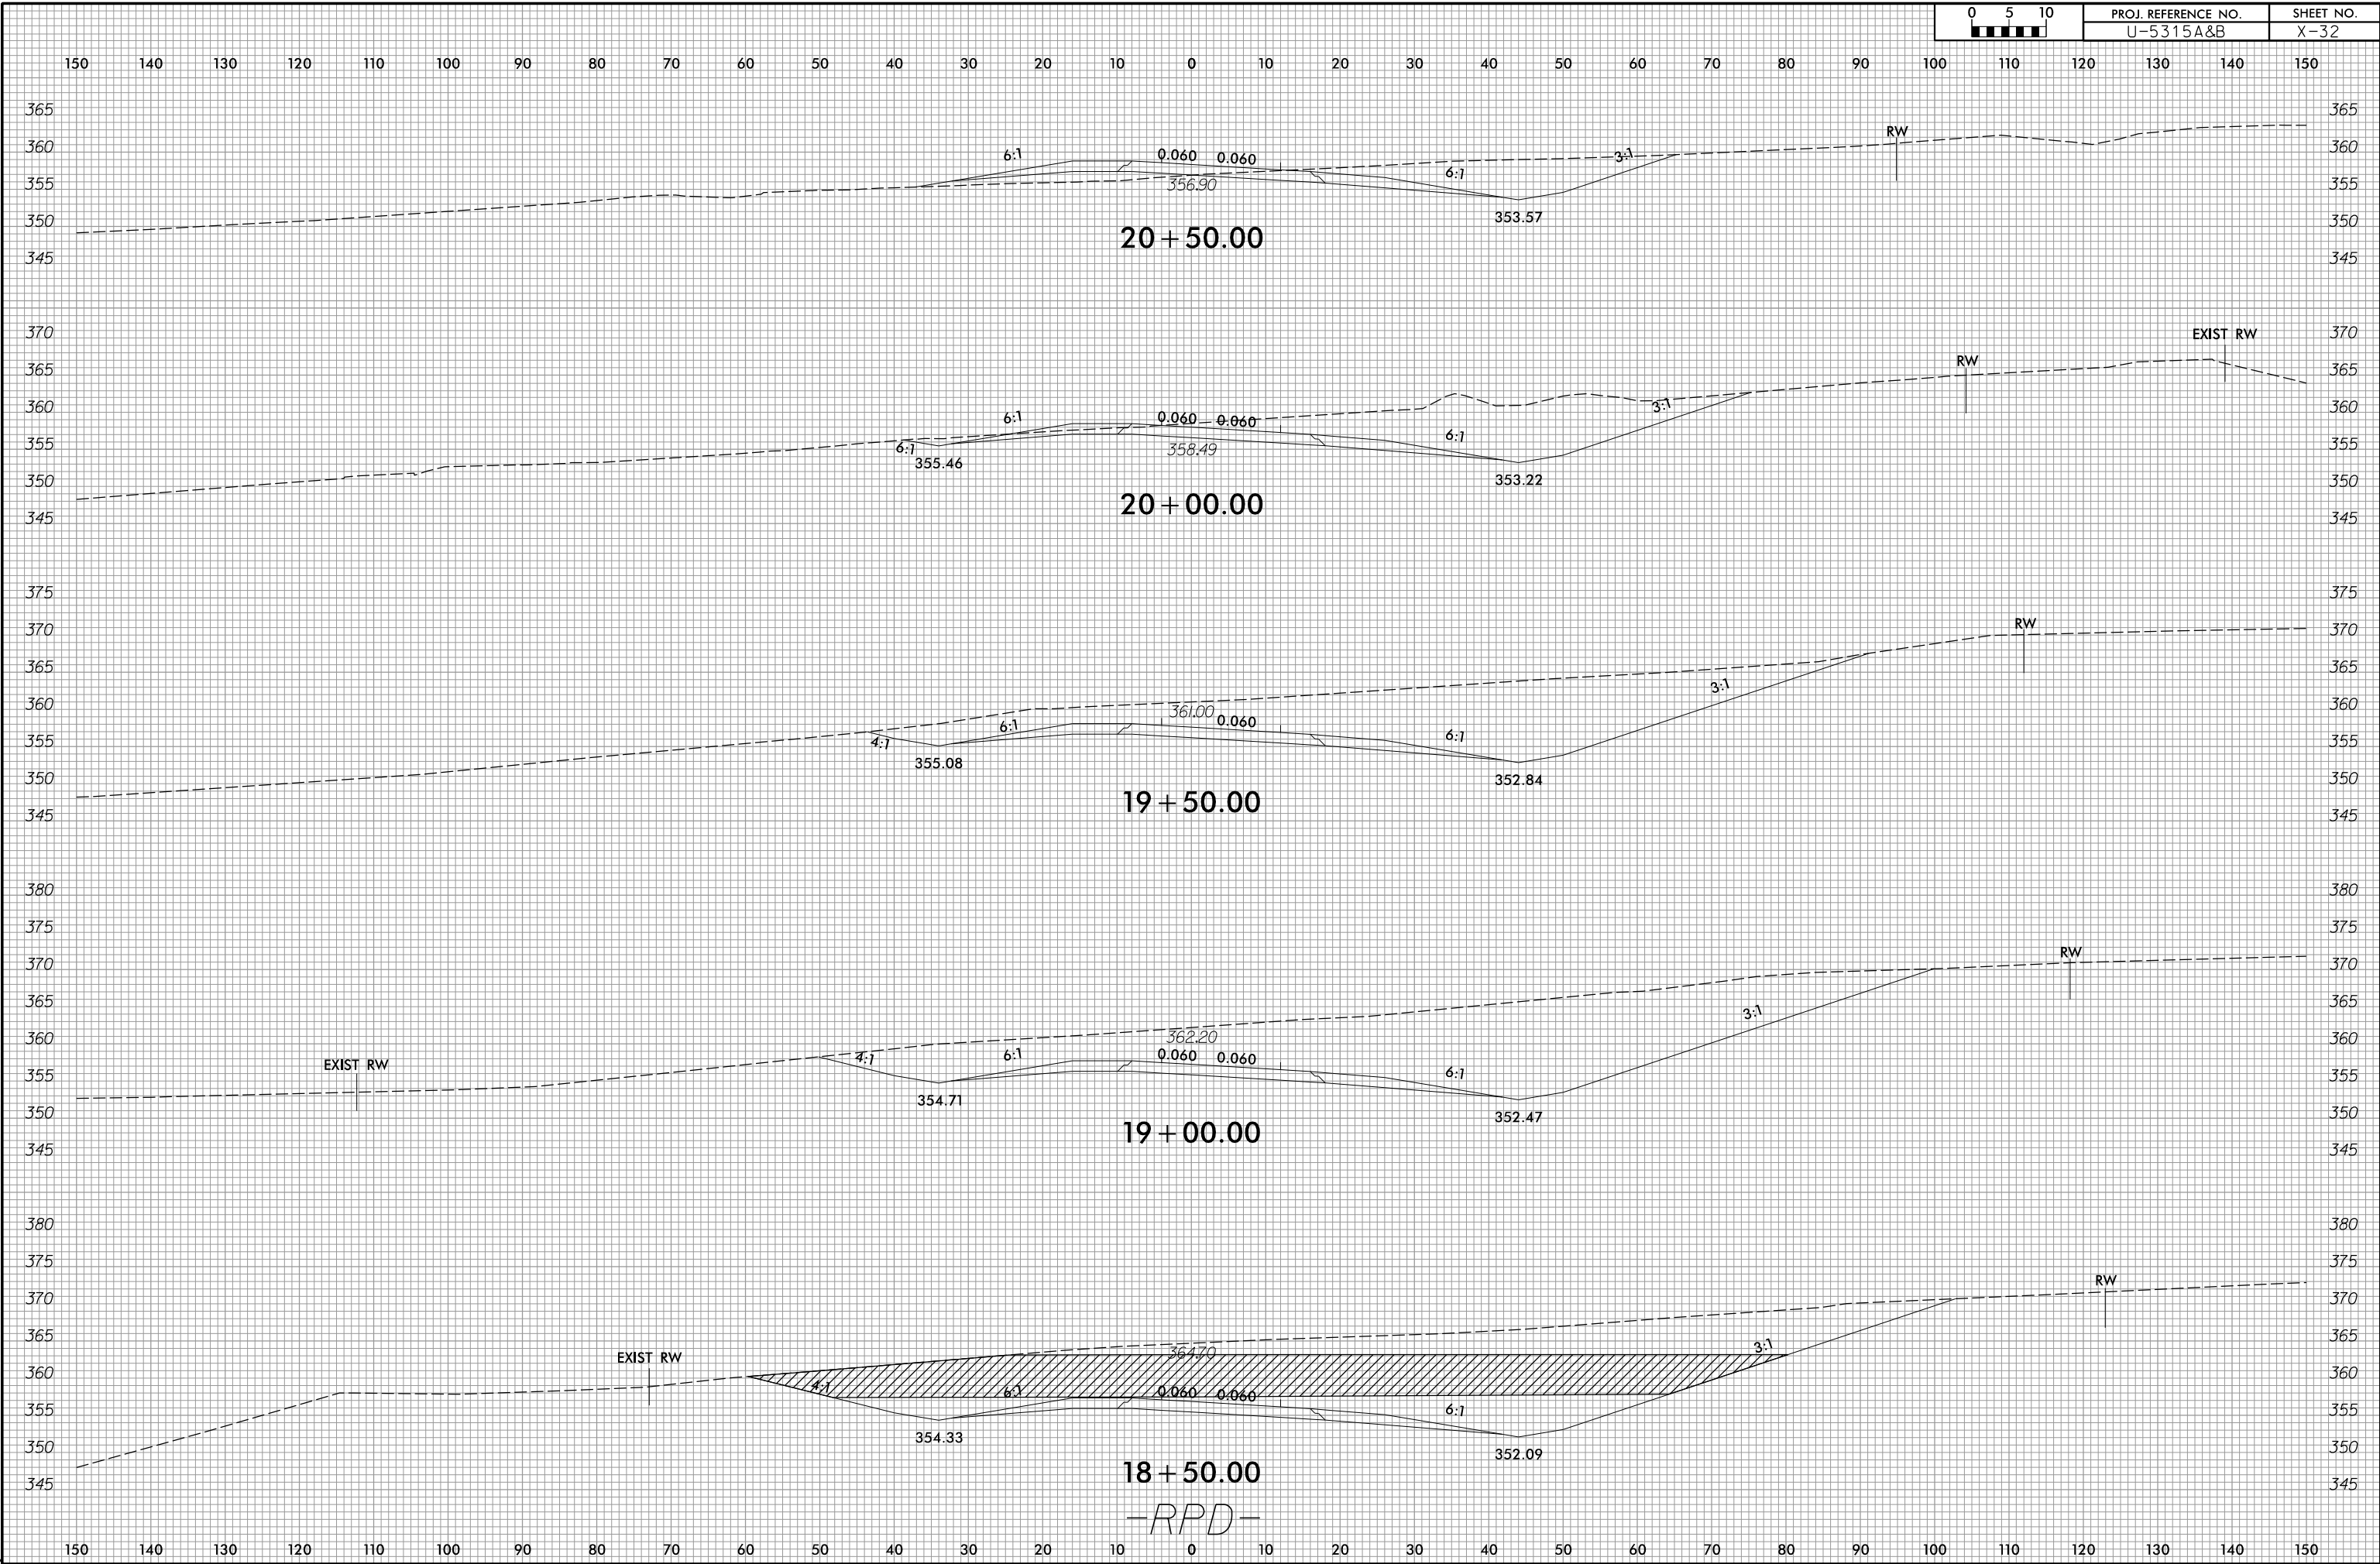

I:\13\2017
RdRoadway\XSC\U5315A_RdJ_xp1.RPD.dgn
Purvison

-RPD-