


8/23/99

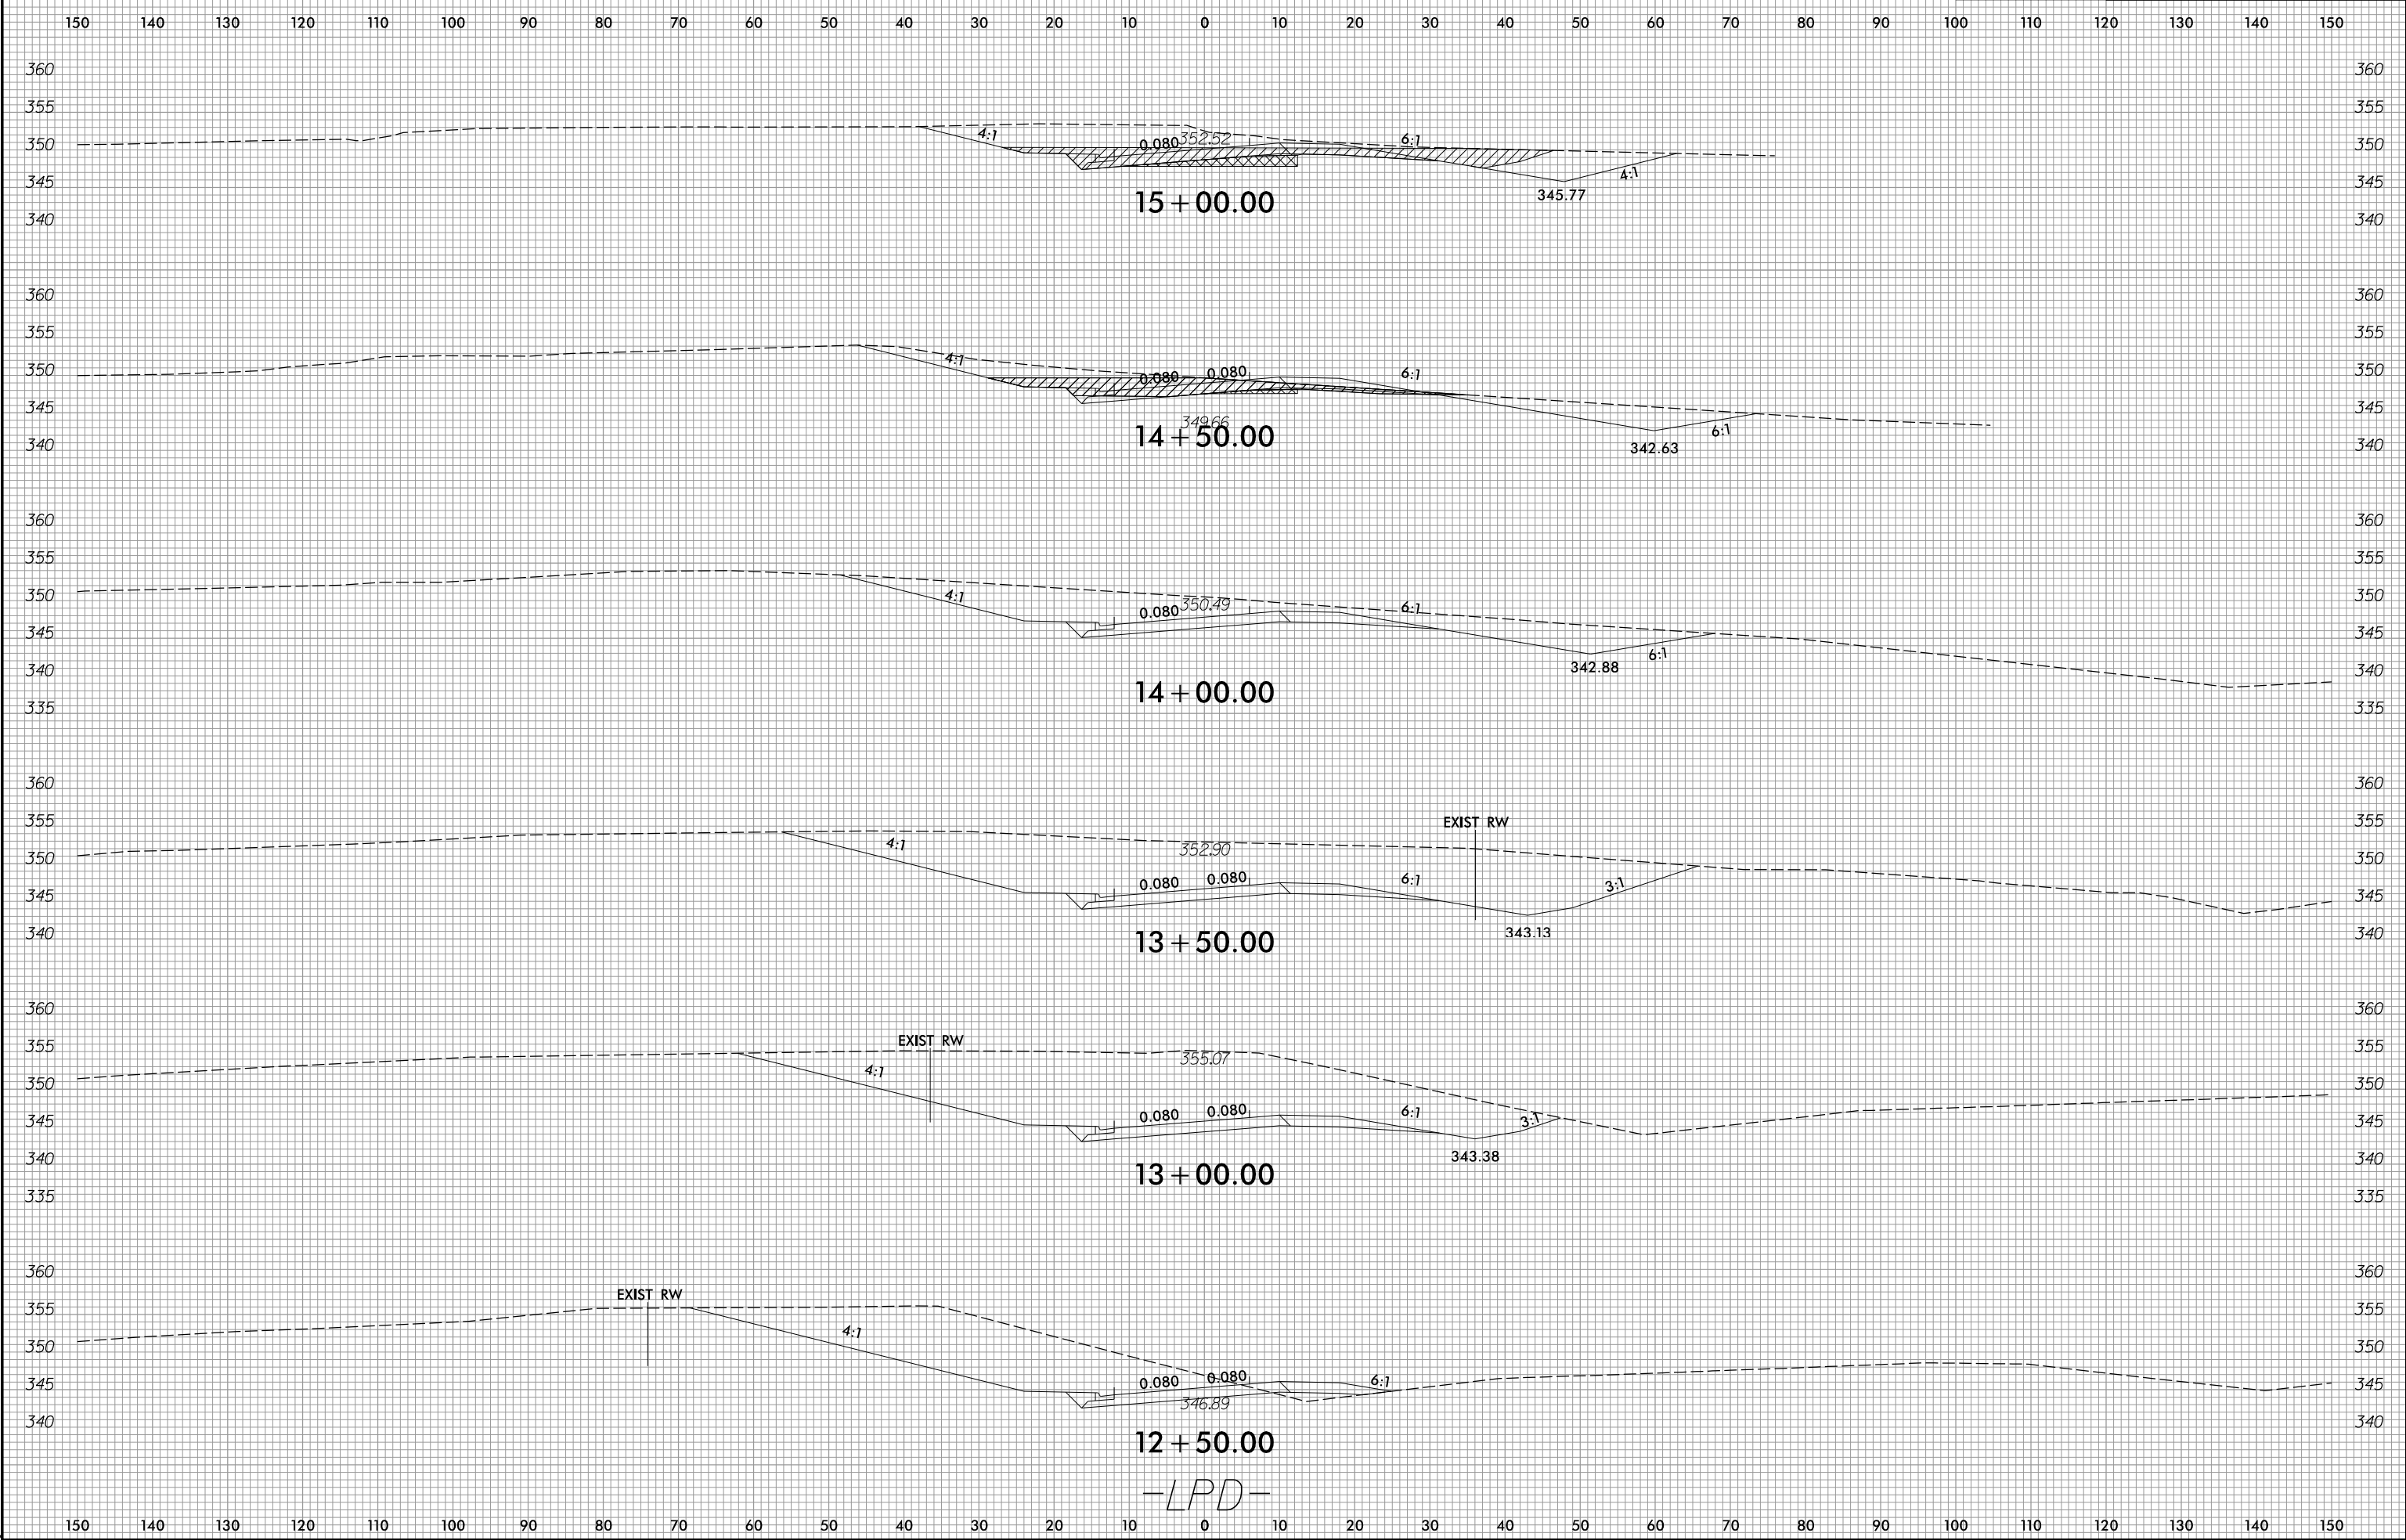

PROJ. REFERENCE NO. U-5315A&B	SHEET NO. X-36
----------------------------------	-------------------



I:\13\2017  
R:\Roadway\XSC\U5315A\_RdJ\_xp1.LPD.dgn  
Harrison