


8/23/99



PROJ. REFERENCE NO.	SHEET NO.
U-5315A&B	X-44

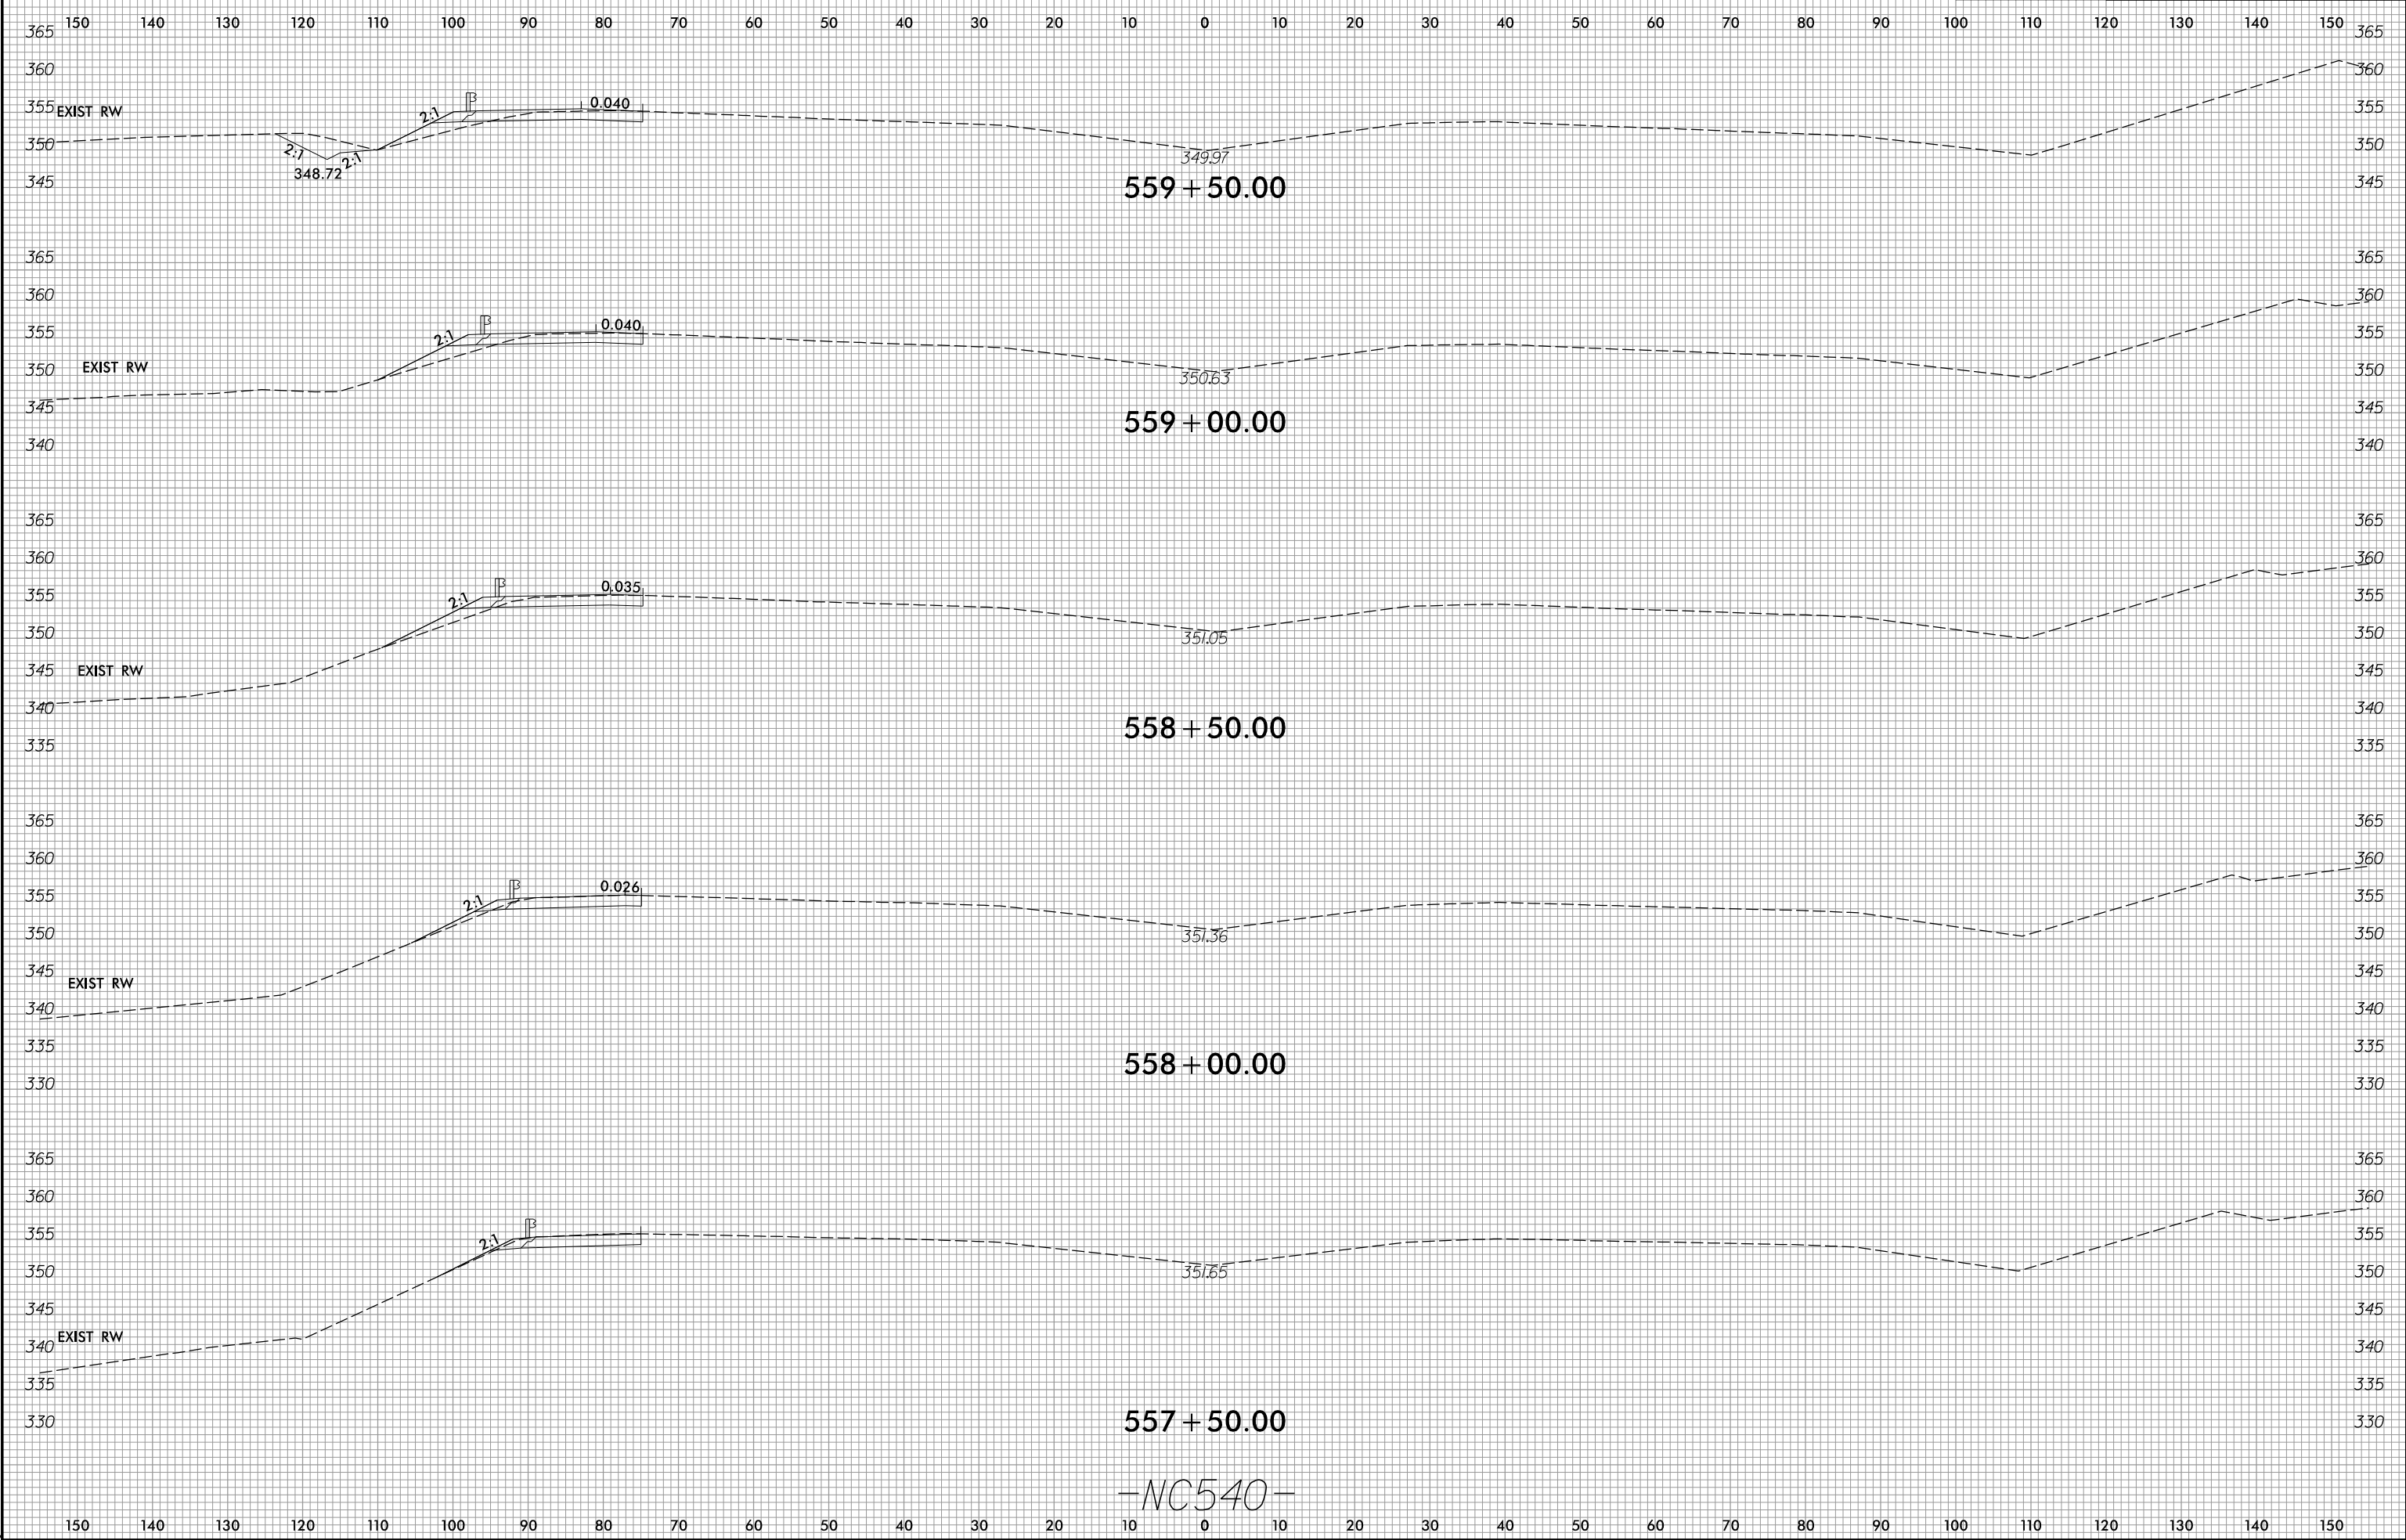

I:\13\2017  
Rt\Roadway\XSC\U5315\_RdJ\_xp1\_NC540.dgn  
Division

-NC540-