


8/23/99



PROJ. REFERENCE NO.	SHEET NO.
U-5315A&B	X-52

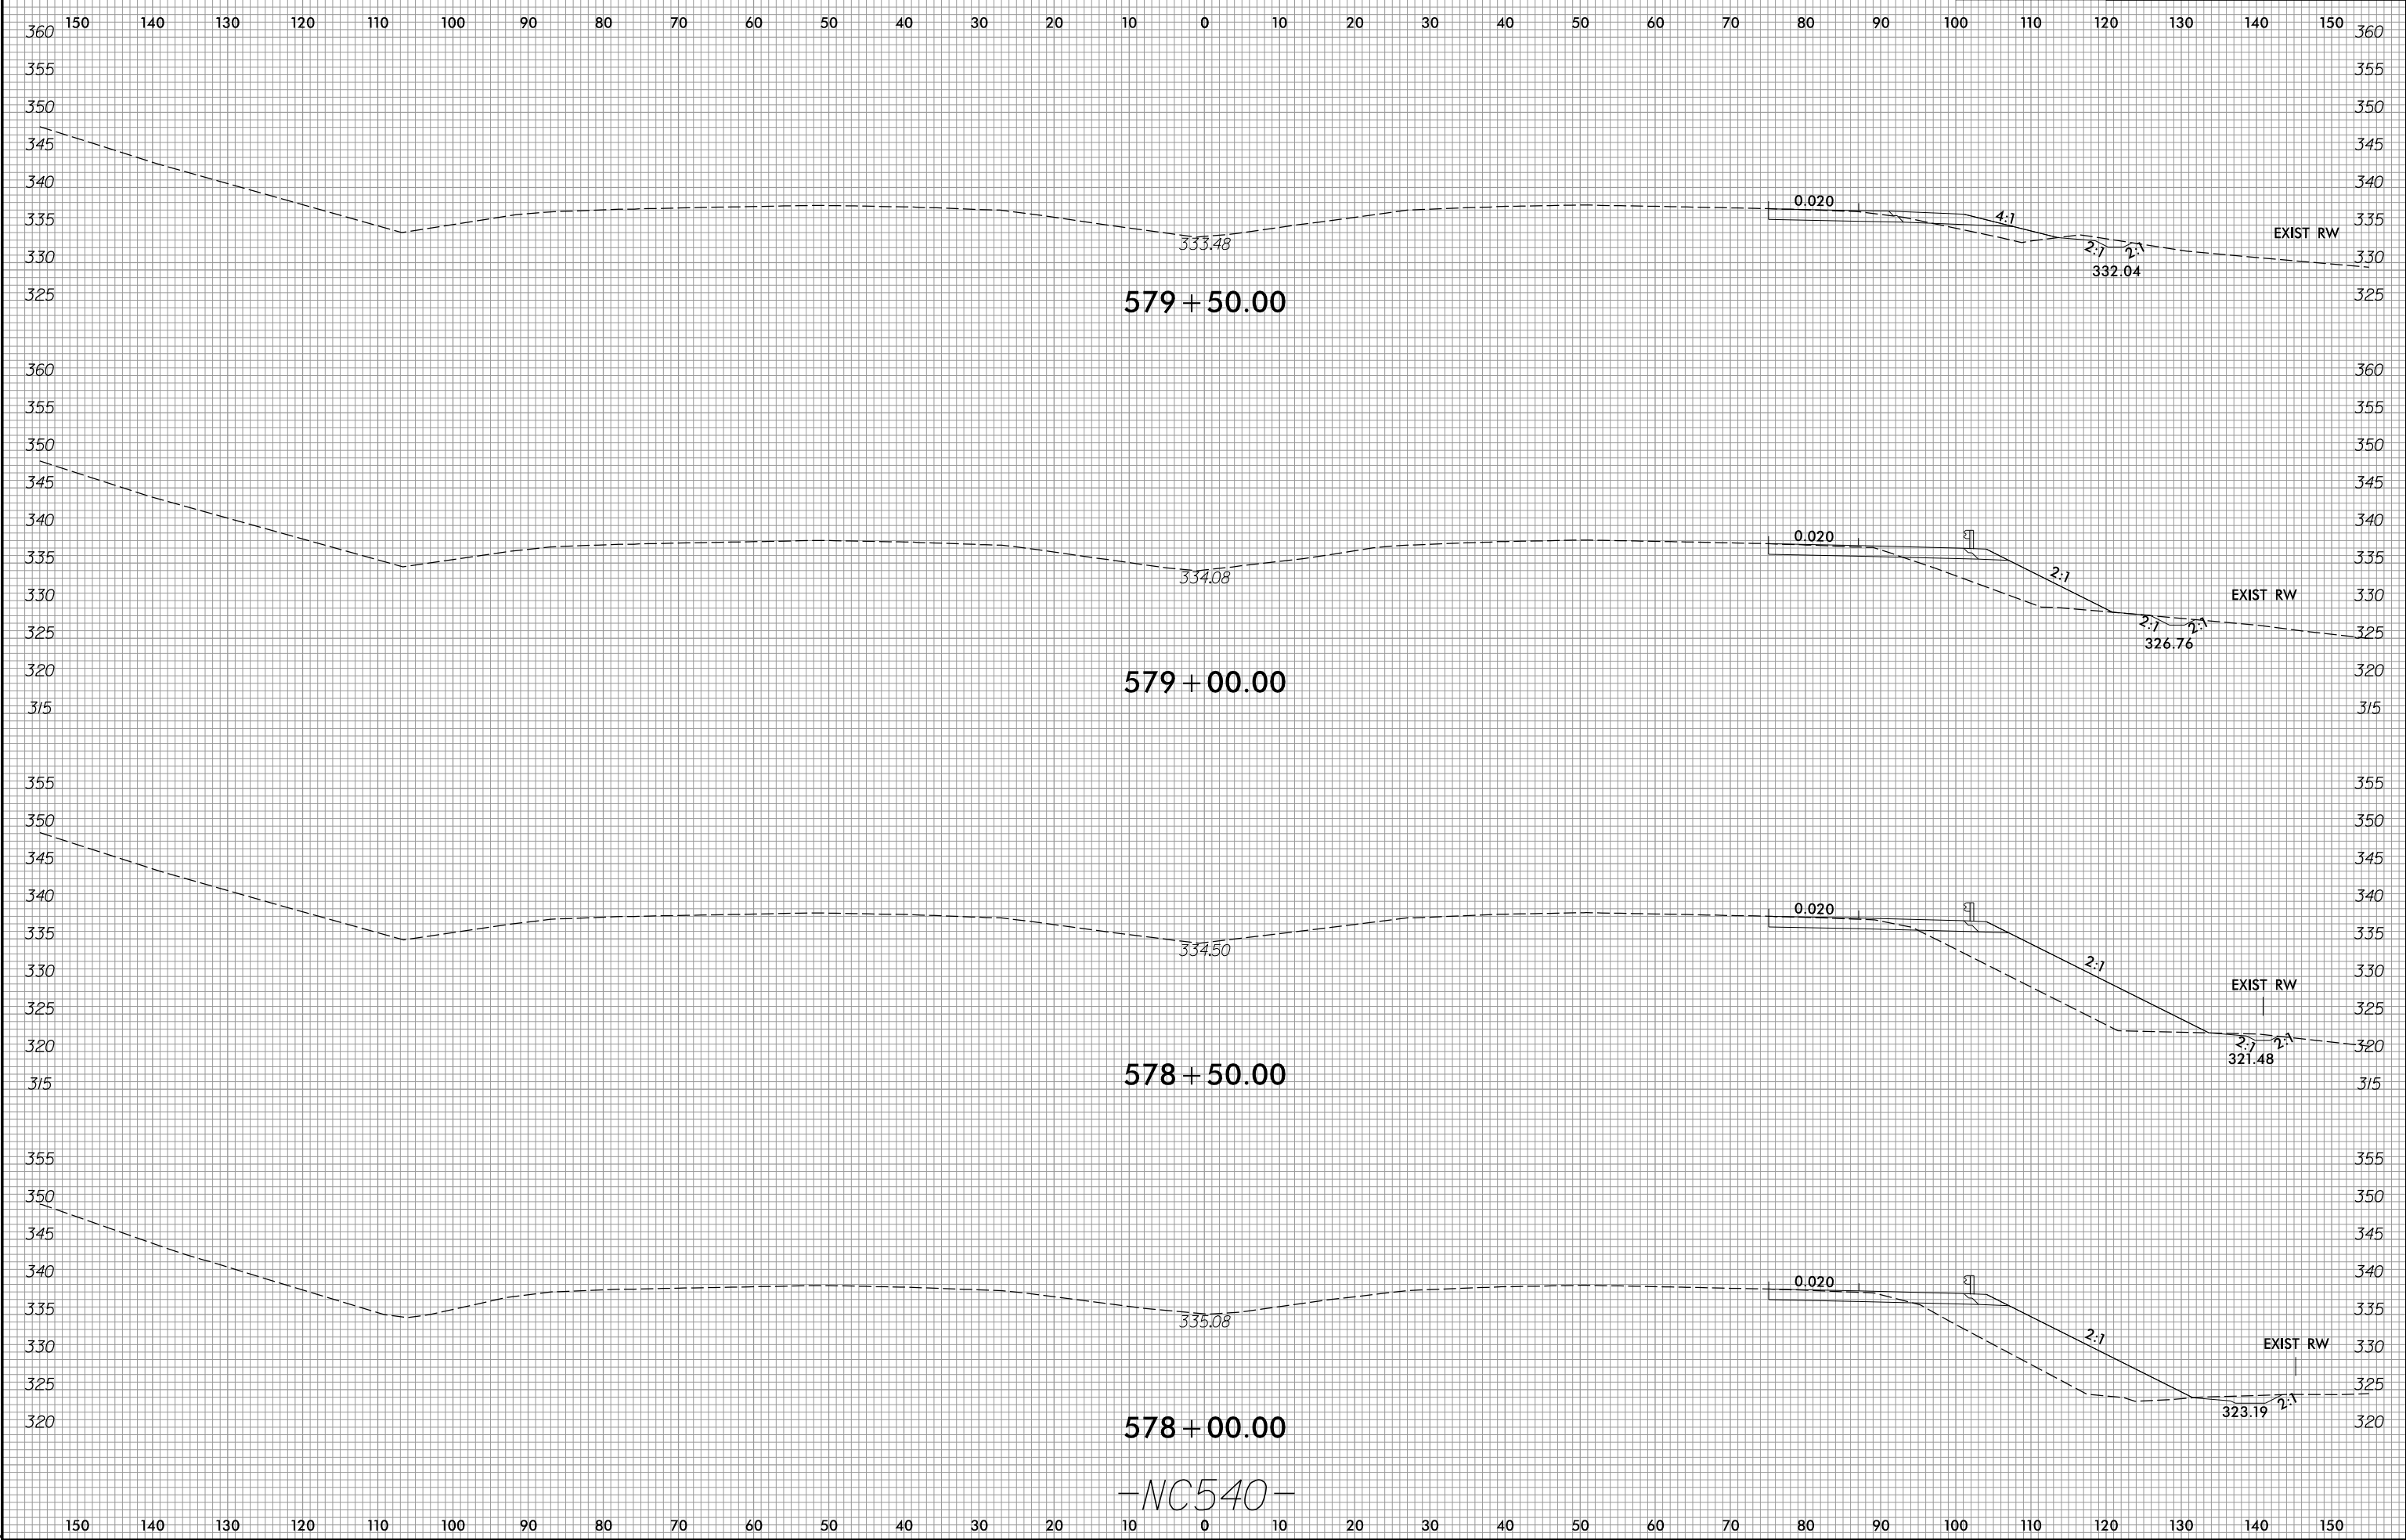

-NC540-

I:\13\2017
Rt\Roadway\XSC\U5315_Rdy_xp1_NC540.dgn
Division