


8/23/99



PROJ. REFERENCE NO.	SHEET NO.
U-5315A&B	X-54

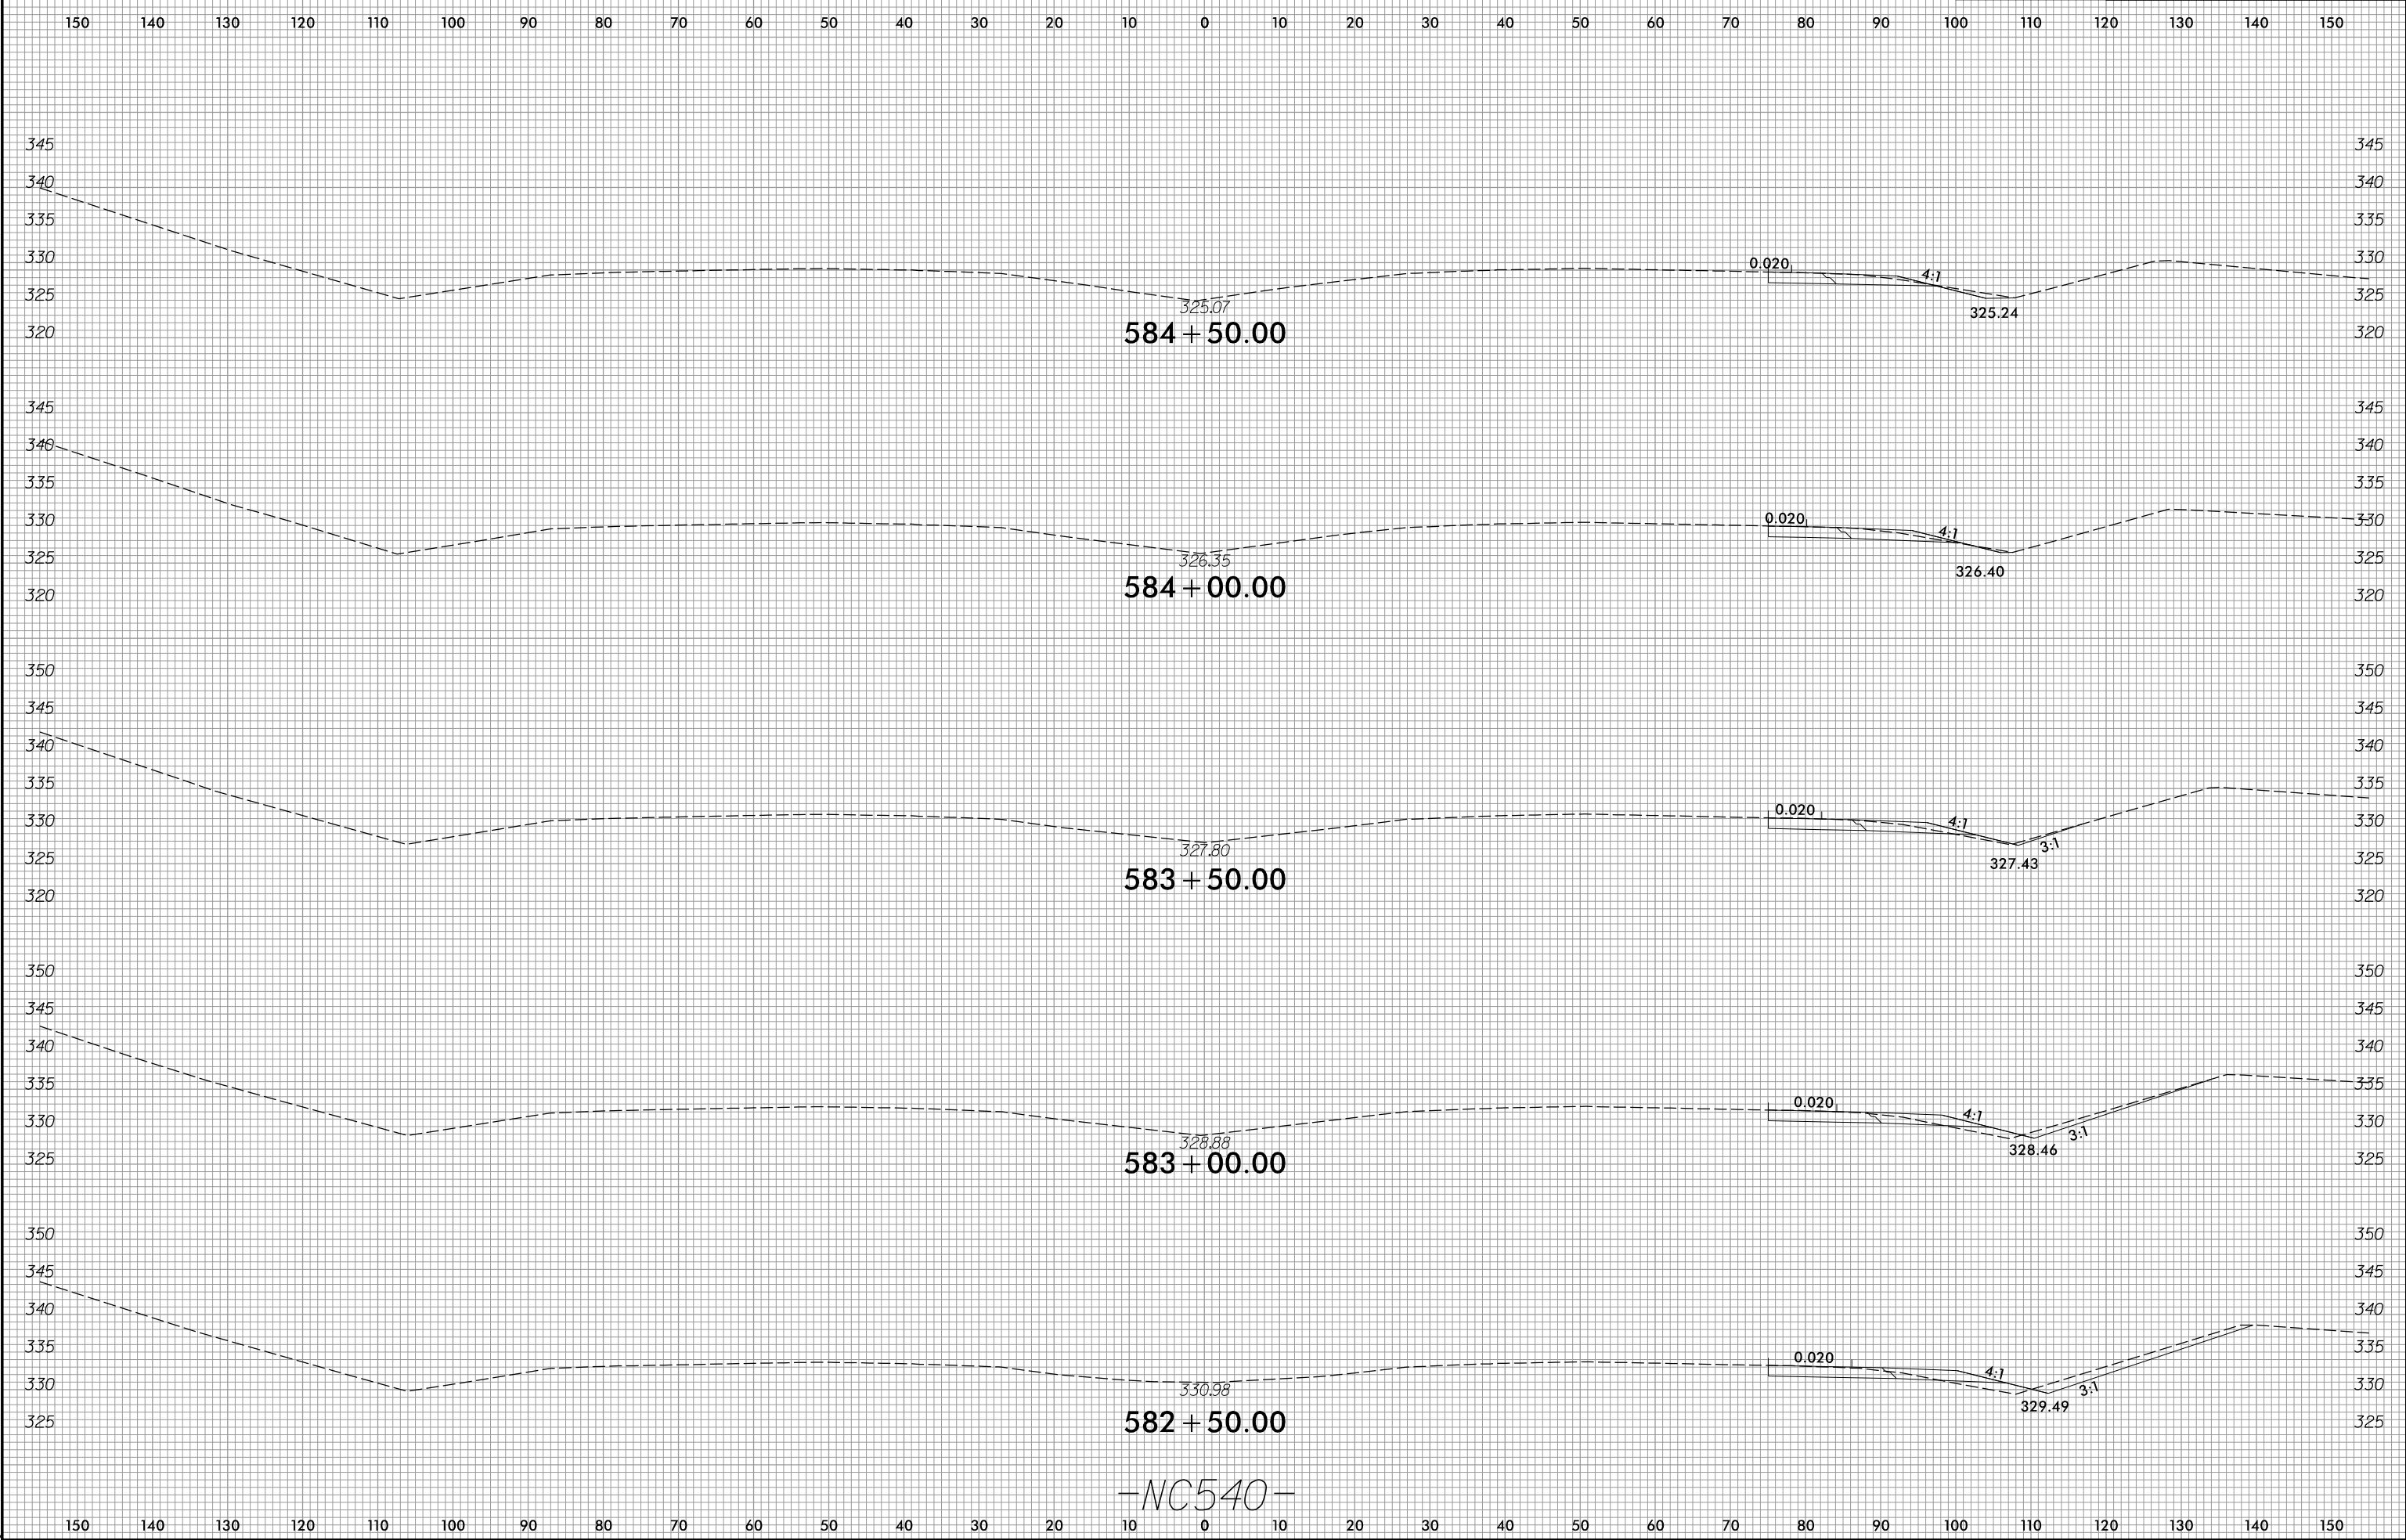

-NC540-

I:\13\2017
R:\Roadway\XSC\U5315_RdJ_xp1_NC540.dgn
Purvison