


6/23/16



PROJ. REFERENCE NO.
U-5315

SHEET NO.
X-63

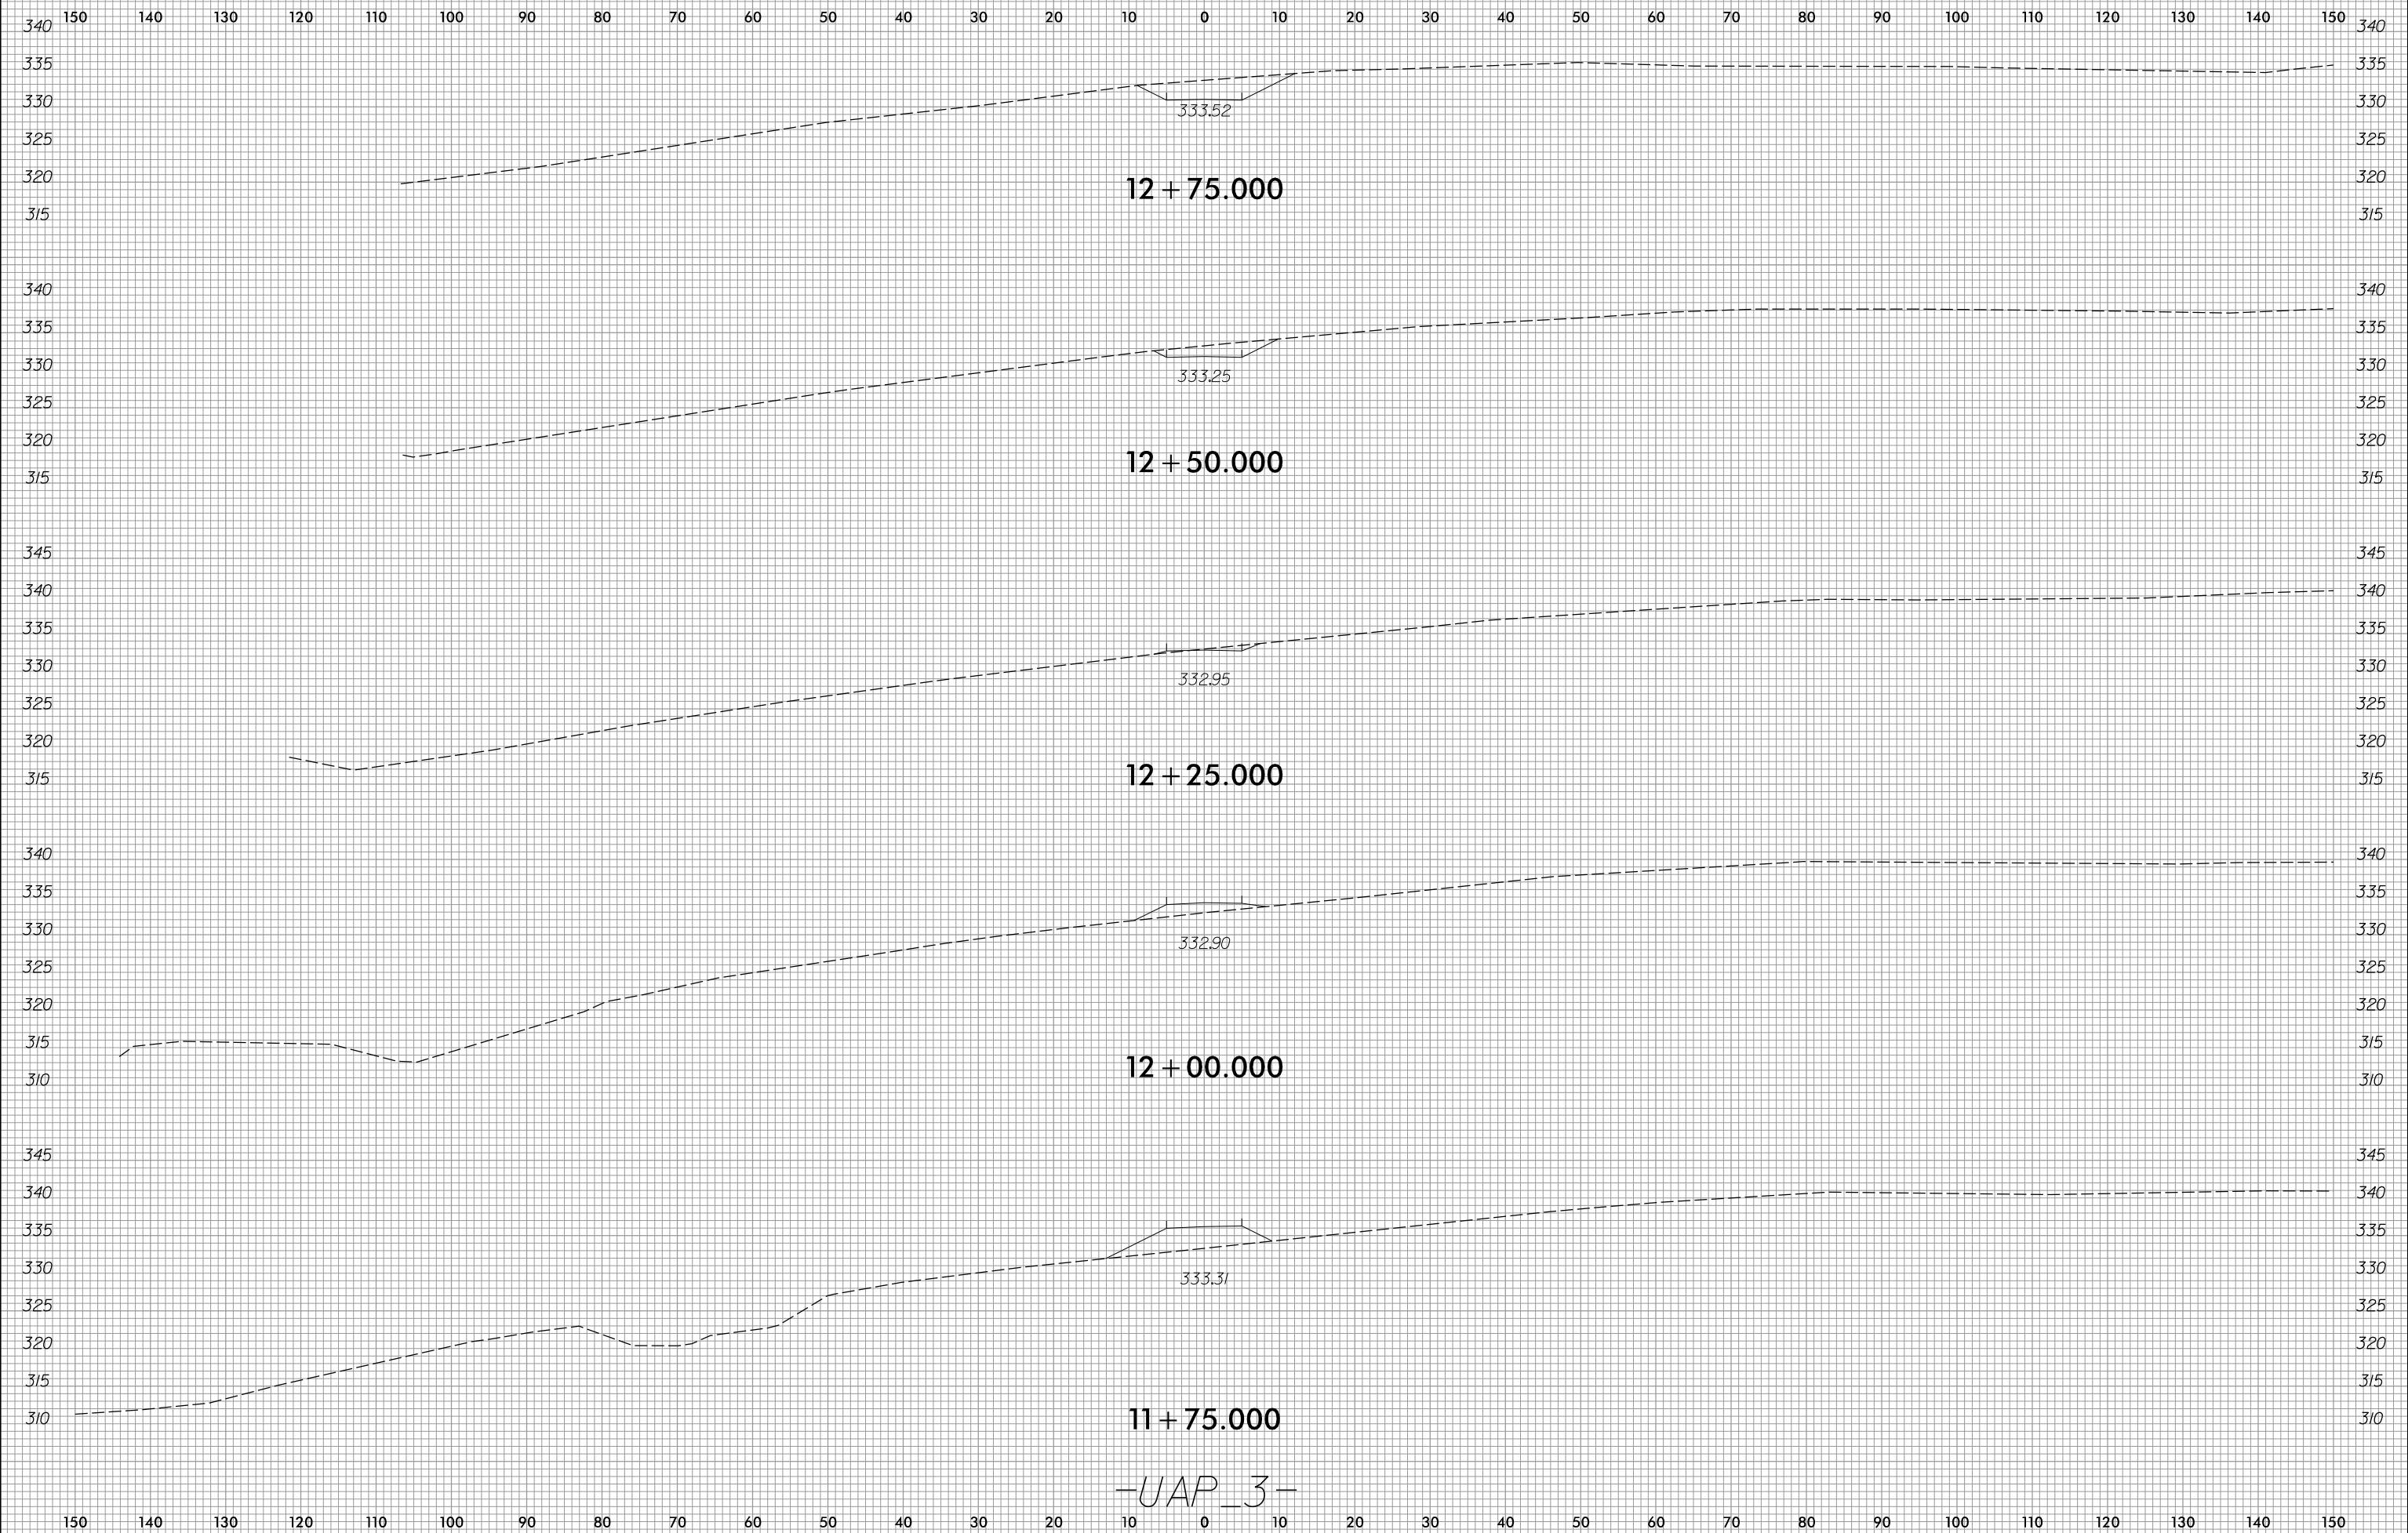

12 + 75.000

12 + 50.000

12 + 25.000

12 + 00.000

11 + 75.000

-UAP_3-

11/13/2017
R:\Roadway\XSC\U5315_Rdy_xp1_UAP_3.dgn
jlinson