


6/23/16



PROJ. REFERENCE NO.	SHEET NO.
U-5315	X-64

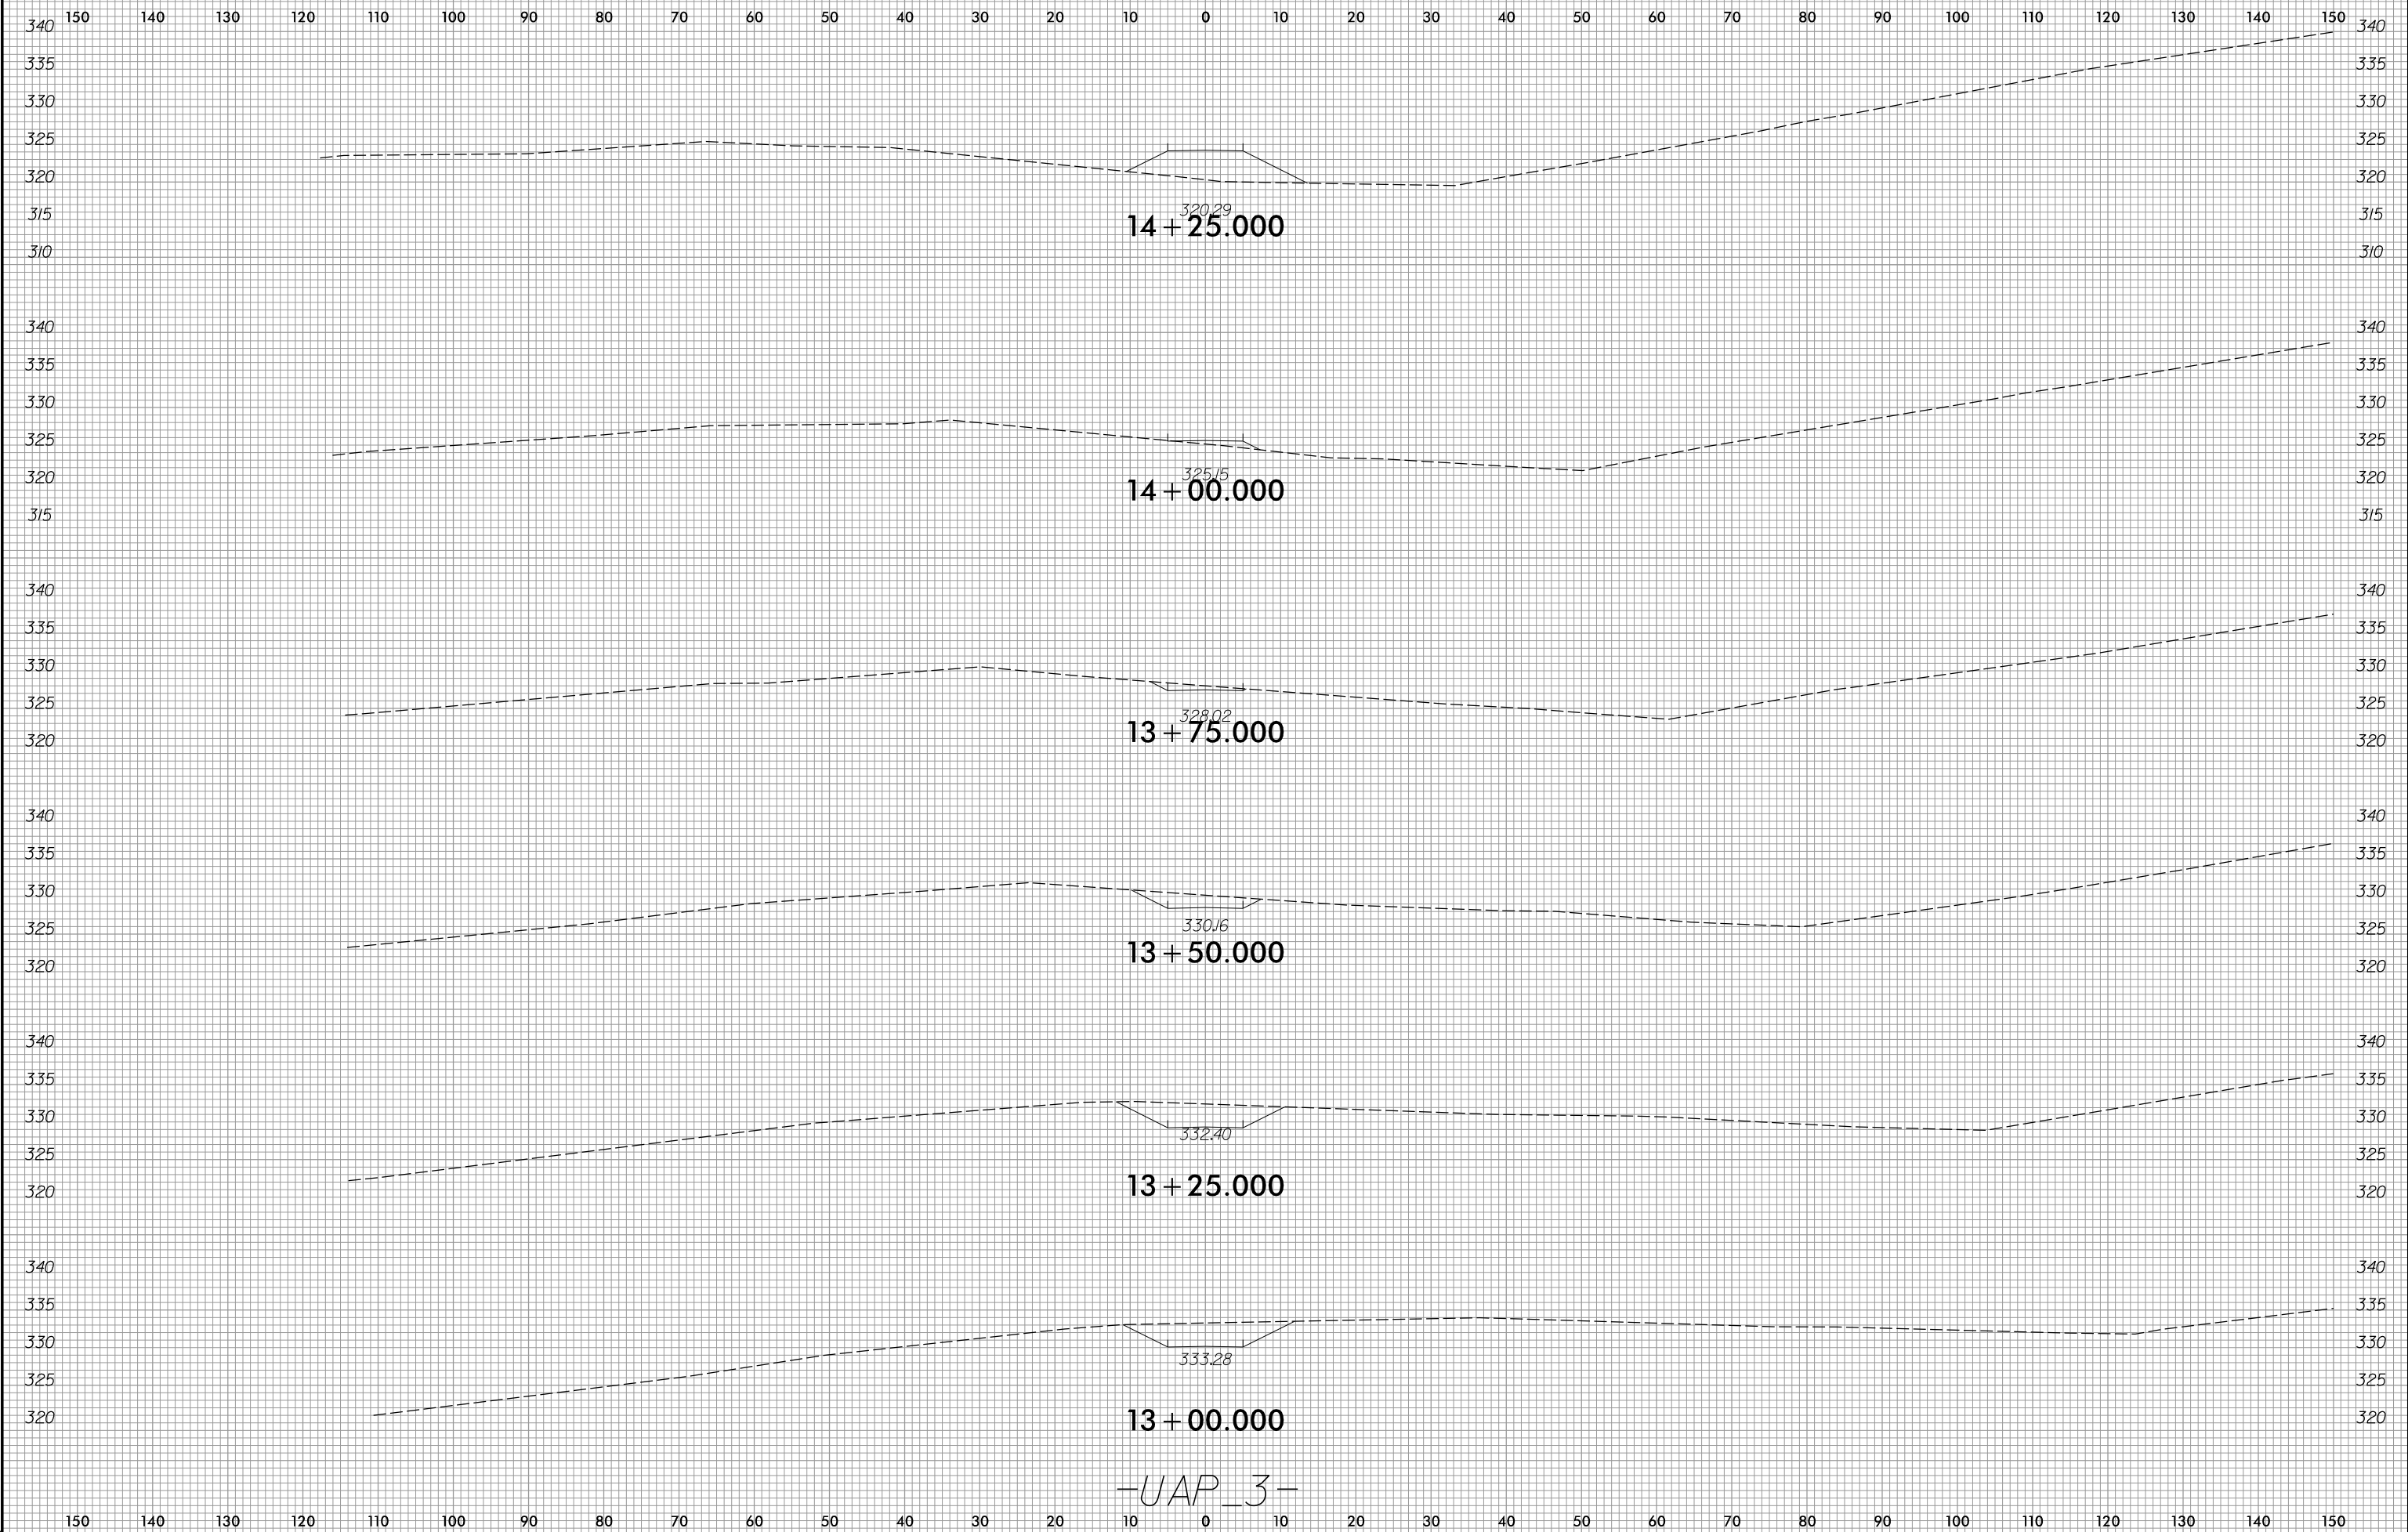

-UAP_3-

11/13/2017
 R:\Roadway\XSC\U5315_Rdu_xp1_UAP_3.dgn
 jhinson