


PROJECT: I-5889A

CONTRACT NO: C204055

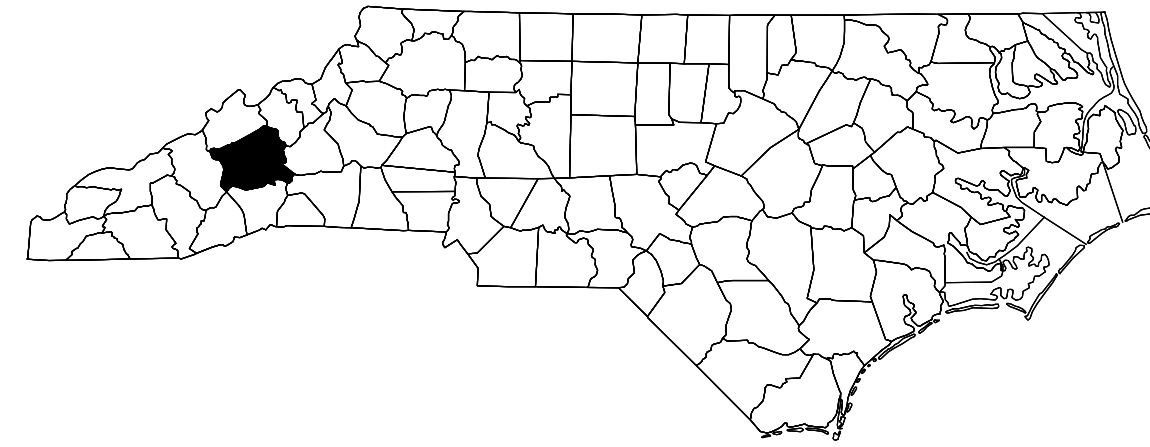

STATE OF NORTH CAROLINA
DIVISION OF HIGHWAYS

BUNCOMBE COUNTY

STATE	STATE PROJECT REFERENCE NO.	SHEET NO.	TOTAL SHEETS
N.C.	I-5889A	1A	
STATE PROJ. NO.	F.A. PROJ. NO.	DESCRIPTION	
46409.1.2	NHPIM-0040(069)	P.E.	
46409.3.2	NHPIM-0040(069)	CONST.	

LOCATION: BUNCOMBE COUNTY:

- BRIDGE #334 ON INTERSTATE 40 EAST BOUND OVER HOMINY CREEK
- BRIDGE #339 ON INTERSTATE 40 WEST BOUND OVER HOMINY CREEK
- BRIDGE #344 ON INTERSTATE 40 EAST BOUND OVER SR 3620 AND HOMINY CREEK
- BRIDGE #347 ON INTERSTATE 40 WEST BOUND OVER SR 3620 AND HOMINY CREEK
- BRIDGE #352 ON INTERSTATE 40 EAST BOUND OVER FRENCH BROAD RIVER
- BRIDGE #356 ON INTERSTATE 40 WEST BOUND OVER FRENCH BROAD RIVER
- BRIDGE #358 ON INTERSTATE 40 EAST BOUND OVER WINERY ROAD
- BRIDGE #366 ON INTERSTATE 40 WEST BOUND OVER WINERY ROAD
- BRIDGE #369 ON INTERSTATE 40 EAST BOUND OVER BILTMORE ESTATE ROAD
- BRIDGE #374 ON INTERSTATE 40 WEST BOUND OVER BILTMORE ESTATE ROAD
- BRIDGE #377 ON INTERSTATE 40 EAST BOUND OVER APPROACH ROAD
- BRIDGE #378 ON INTERSTATE 40 WEST BOUND OVER APPROACH ROAD

TYPE OF WORK: BRIDGE REHABILITAION - DECK OVERLAY WITH LMC-VES, SUBSTRUCTURE REPAIR, STEEL BEAM REPLACEMENT, STRUCTURAL STEEL REPAIR, PAINTING OF EXISTING BRIDGE STRUCTURES, AND GRANITE STONE VENEER

INDEX OF SHEETS

SHEET NO.

- 1
- 1A
- 1B
- S-1
- S-2 THRU S-11
- S-12 THRU S-21
- S-22 THRU S-35
- S-36 THRU S-49
- S-50 THRU S-67
- S-68 THRU S-85
- S-86 THRU S-104
- S-105 THRU S-123
- S-124 THRU S-144
- S-145 THRU S-162
- S-163 THRU S-182
- S-183 THRU S-204
- S-205
- S-206
- S-207
- SN

DESCRIPTION

- TITLE SHEET
- INDEX OF SHEETS
- SUMMARY OF QUANTITIES
- TOTAL BILL OF MATERIAL
- STRUCTURAL PLANS - BRIDGE NO. 334
- STRUCTURAL PLANS - BRIDGE NO. 339
- STRUCTURAL PLANS - BRIDGE NO. 344
- STRUCTURAL PLANS - BRIDGE NO. 347
- STRUCTURAL PLANS - BRIDGE NO. 352
- STRUCTURAL PLANS - BRIDGE NO. 356
- STRUCTURAL PLANS - BRIDGE NO. 358
- STRUCTURAL PLANS - BRIDGE NO. 366
- STRUCTURAL PLANS - BRIDGE NO. 369
- STRUCTURAL PLANS - BRIDGE NO. 374
- STRUCTURAL PLANS - BRIDGE NO. 377
- STRUCTURAL PLANS - BRIDGE NO. 378
- STRUCTURAL PLANS - OVERHANG & DIAPHRAGM REPAIR DETAILS
- STRUCTURAL PLANS - JACKING DETAILS
- STRUCTURAL PLANS - TYPICAL CAP AND COLUMN DETAILS
- STANDARD NOTES