


**NOTE:**  
 PROFILE INFORMATION IS TAKEN FROM THE ORIGINAL PLANS AND THE ROUTINE INSPECTION REPORT DATED 10/22/2015.  
 BRIDGE ORIENTATION CONFORMS TO EXISTING BRIDGE PLANS.

- SCOPE OF WORK**
- STRUCTURAL STEEL REPAIRS
  - SUBSTRUCTURE REPAIRS TO END BENTS AND BENT CAPS
  - ZONE PAINTING


- CONSTRUCTION SEQUENCE**
- 1.) REMOVE LEAD BASED PAINT IN AREAS RECEIVING STEEL REPAIRS AND PERFORM STRUCTURAL STEEL REPAIRS.
  - 2.) PERFORM ZONE PAINTING, BLAST CLEAN EXISTING BEARINGS AT ALL ZONE PAINTING LOCATIONS AND APPLY PAINT COATINGS
  - 3.) PERFORM SHOTCRETE REPAIRS TO SUBSTRUCTURE.

**SECTION ALONG C BRIDGE**

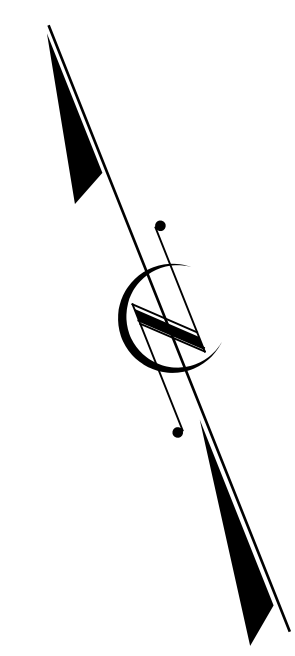

I HEREBY CERTIFY THAT THIS STRUCTURE WAS REHABILITATED ACCORDING TO THESE PLANS OR AS NOTED HEREIN.

RESIDENT ENGINEER \_\_\_\_\_ DATE \_\_\_\_\_

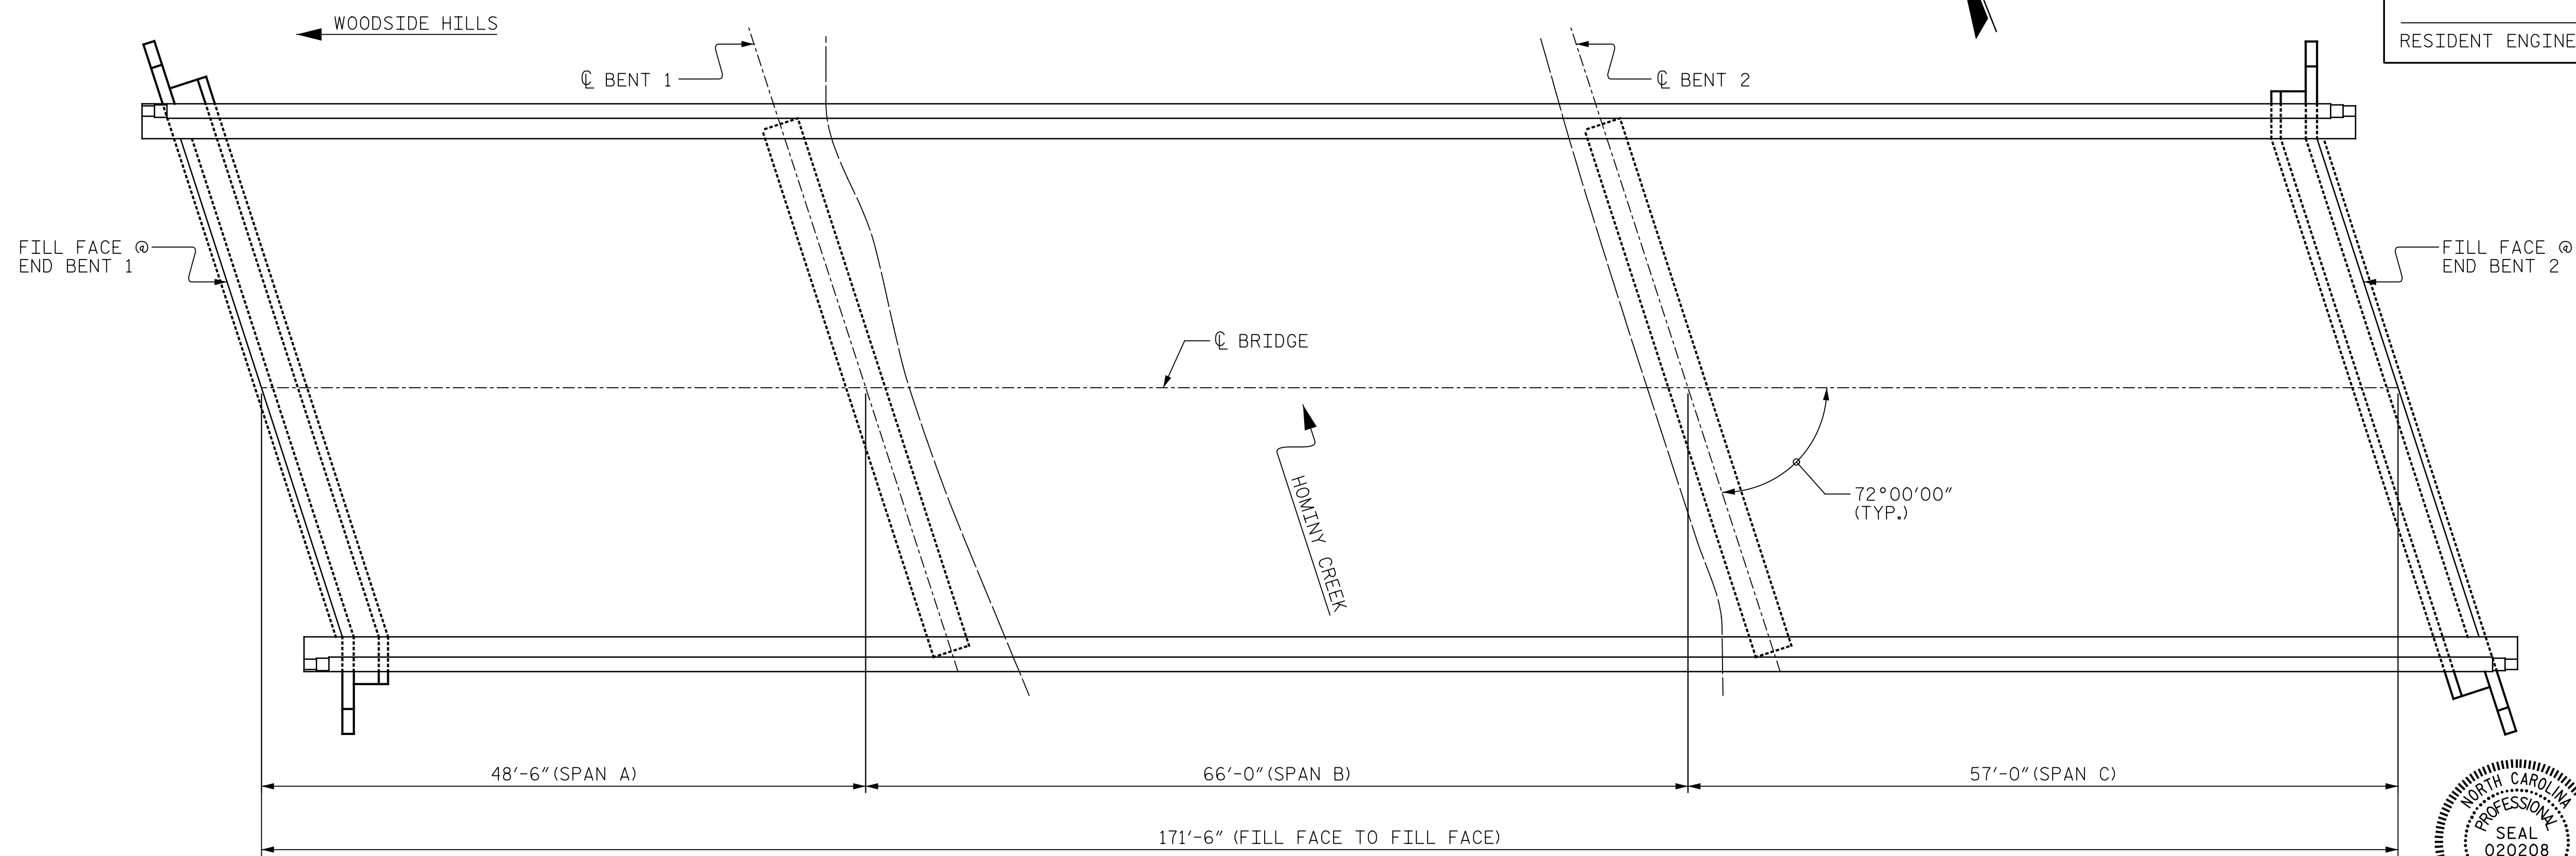

**PLAN**  
 (PILES NOT SHOWN FOR CLARITY)

PROJECT NO. I-5889A  
BUNCOMBE COUNTY  
 BRIDGE NO. 339

SHEET 1 OF 2

STATE OF NORTH CAROLINA  
 DEPARTMENT OF TRANSPORTATION  
 RALEIGH

**GENERAL DRAWING**  
 BRIDGE #339 ON I-40 WBL  
 OVER HOMINY CREEK



DocuSigned by:  
*Eric B. Nelson* 11/16/2017  
 BAP9170207044A

DRAWN BY : D.PETRY DATE : 9/2017  
 CHECKED BY : R.NELSON DATE : 10/2017

PLANS PREPARED BY:  
**Gannett Fleming**  
 Excellence Delivered As Promised  
 2610 Wycliff Road  
 Suite 102  
 Raleigh, NC 27607-3073  
 (919) 420-7660  
 NC Lic. No. F-0270

DOCUMENT NOT CONSIDERED FINAL UNLESS ALL SIGNATURES COMPLETED

REVISIONS						SHEET NO.
NO.	BY:	DATE:	NO.	BY:	DATE:	S-12
1			3			TOTAL SHEETS
2			4			208