

**NOTE:**  
 PROFILE INFORMATION IS TAKEN FROM THE ORIGINAL PLANS AND THE ROUTINE INSPECTION REPORT DATED 10/26/2015.  
 BRIDGE ORIENTATION CONFORMS TO EXISTING BRIDGE PLANS.


**SCOPE OF WORK**  
 - STRUCTURAL STEEL REPAIRS  
 - SUBSTRUCTURE REPAIRS TO END BENTS AND BENT CAPS  
 - ZONE PAINTING

**CONSTRUCTION SEQUENCE**  
 1.) REMOVE LEAD BASED PAINT IN AREAS RECEIVING STEEL REPAIRS AND PERFORM STRUCTURAL STEEL REPAIRS.  
 2.) PERFORM ZONE PAINTING, BLAST CLEAN EXISTING BEARINGS AT ALL ZONE PAINTING LOCATIONS AND APPLY PAINT COATINGS  
 3.) PERFORM SHOTCRETE REPAIRS TO SUBSTRUCTURE.

END BENT 1      BENT 1      BENT 2      BENT 3      BENT 4      END BENT 2

**SECTION ALONG C BRIDGE**

I HEREBY CERTIFY THAT THIS STRUCTURE WAS REHABILITATED ACCORDING TO THESE PLANS OR AS NOTED HEREIN.  
 RESIDENT ENGINEER \_\_\_\_\_ DATE \_\_\_\_\_

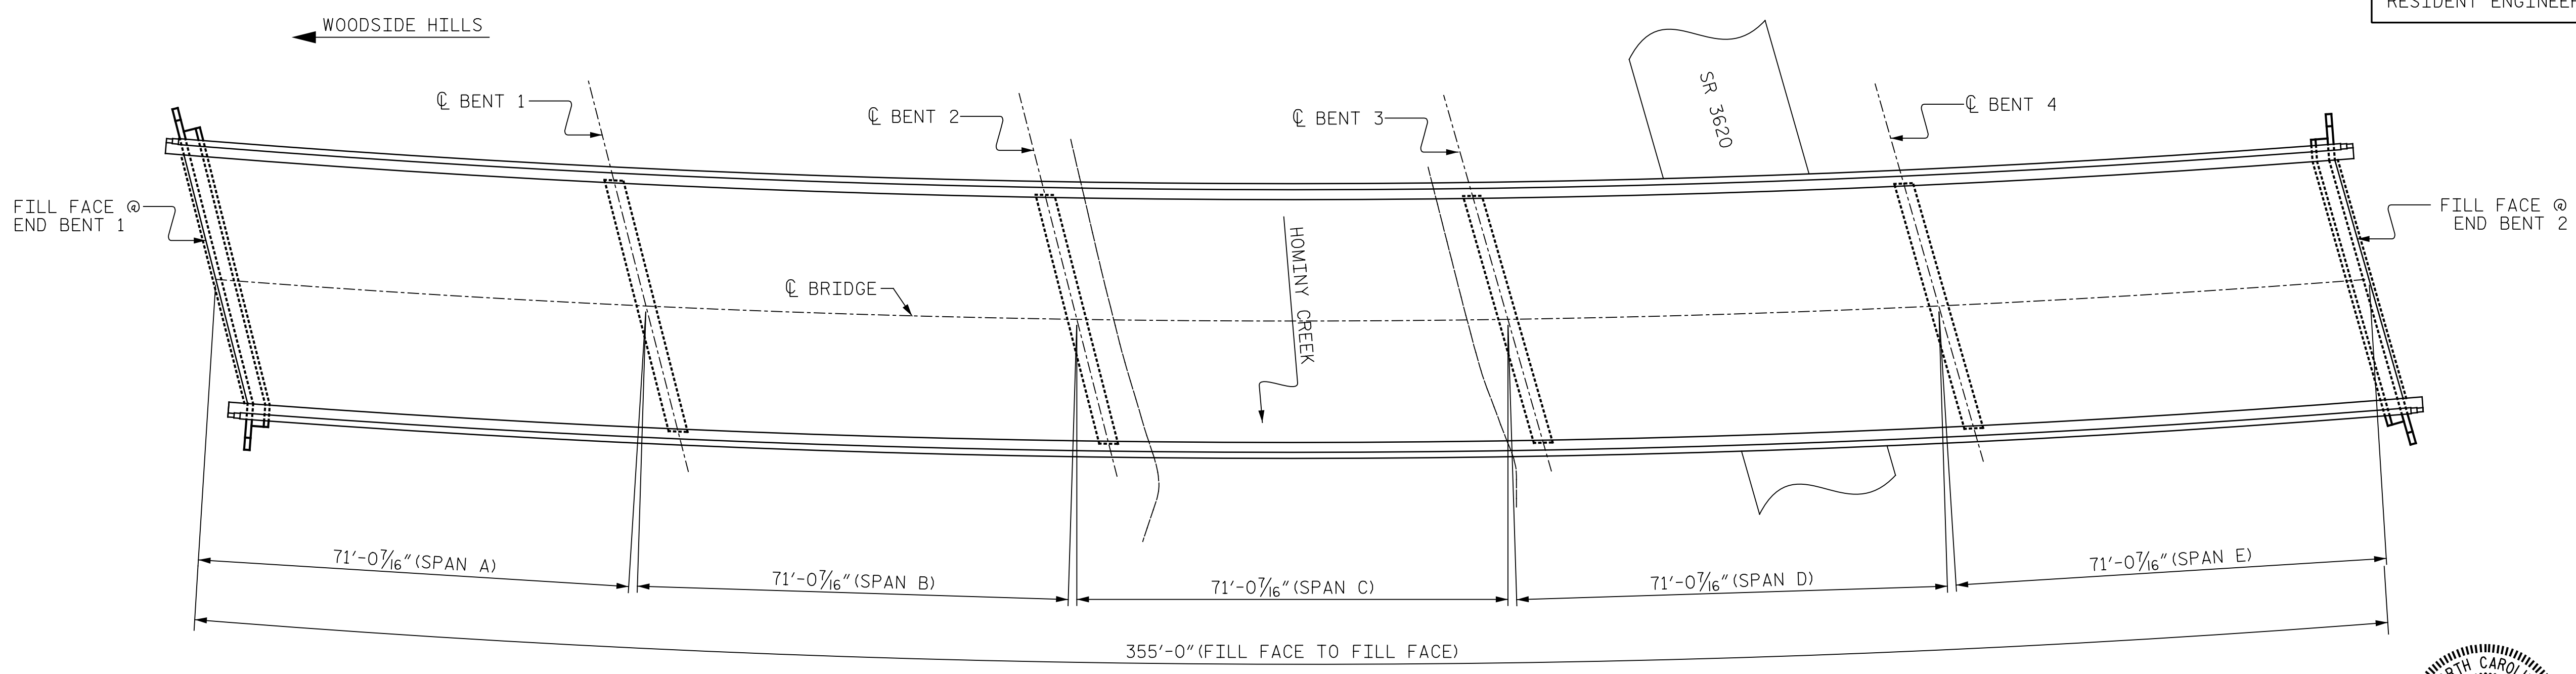

**PLAN**  
 (PILES NOT SHOWN FOR CLARITY)

PROJECT NO. I-5889A  
BUNCOMBE COUNTY  
 BRIDGE NO. 347

SHEET 1 OF 2



STATE OF NORTH CAROLINA  
 DEPARTMENT OF TRANSPORTATION  
 RALEIGH  
 GENERAL DRAWING  
 BRIDGE #347 ON I-40 WBL  
 OVER SR 3620 & HOMINY CREEK

DRAWN BY : D. PETRY DATE : 9/2017  
 CHECKED BY : R.F. WERTMAN DATE : 10/2017

PLANS PREPARED BY:  
**Gannett Fleming**  
 Excellence Delivered As Promised  
 2610 Wycliff Road  
 Suite 102  
 Raleigh, NC 27607-3073  
 (919) 420-7660  
 NC Lic. No. F-0270

DOCUMENT NOT CONSIDERED FINAL UNLESS ALL SIGNATURES COMPLETED

REVISIONS						SHEET NO.
NO.	BY:	DATE:	NO.	BY:	DATE:	S-36
1			3			TOTAL SHEETS
2			4			208