


SECTION ALONG Q BRIDGE

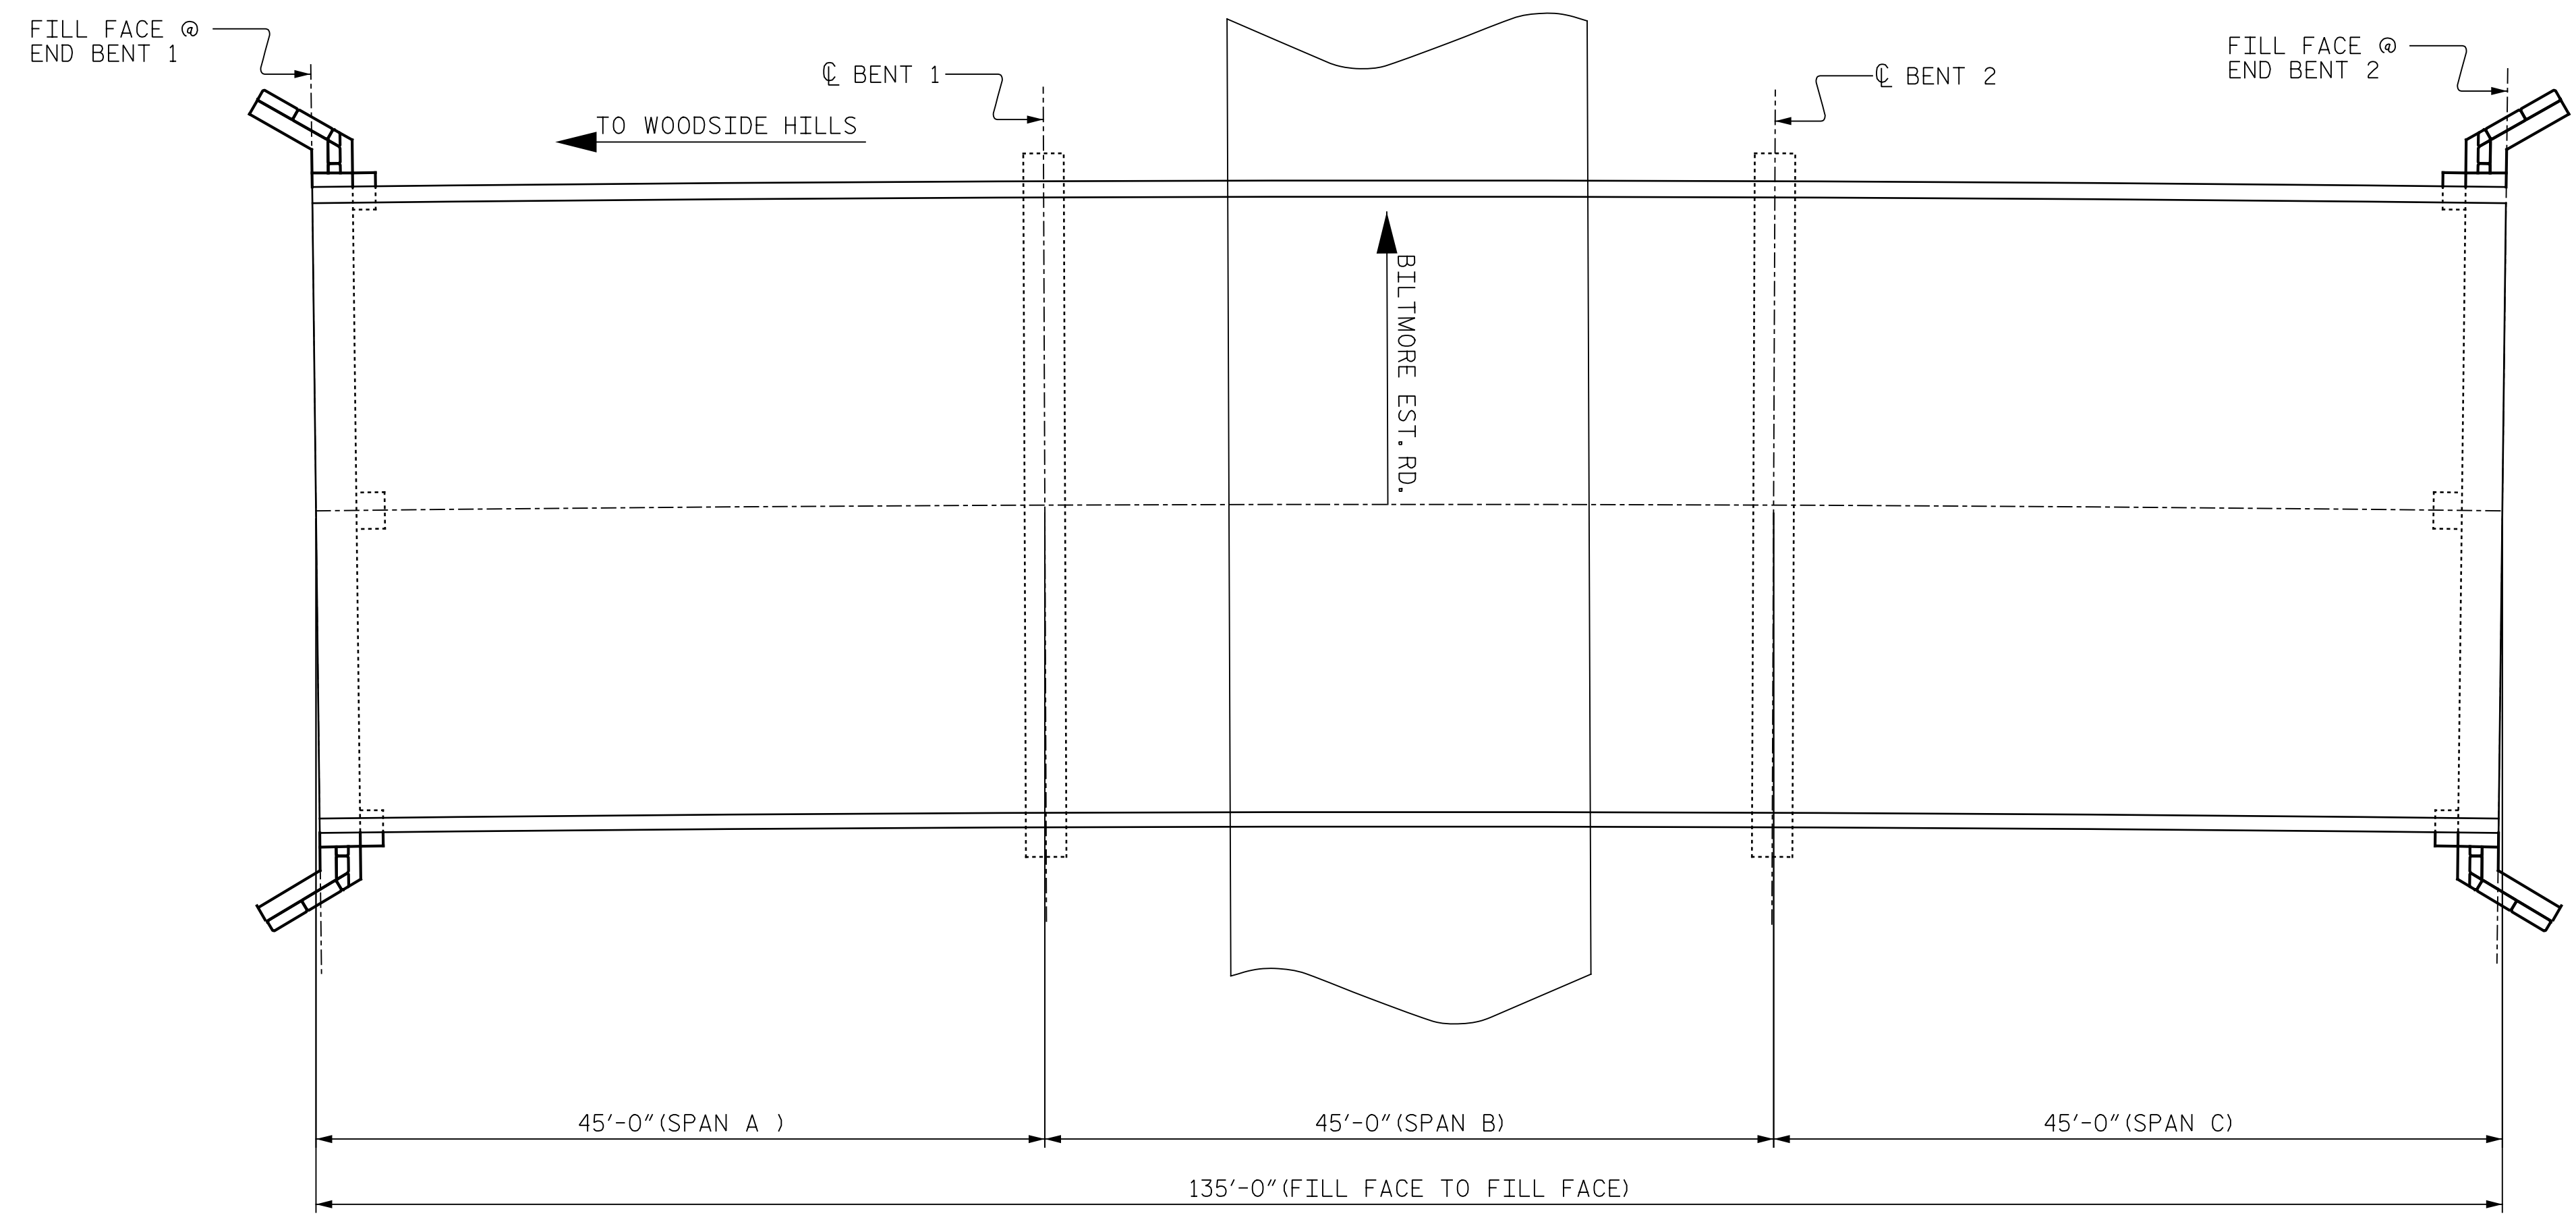

PLAN
(PILES NOT SHOWN FOR CLARITY)

NOTE:
 PROFILE INFORMATION IS TAKEN FROM THE ORIGINAL PLANS AND THE ROUTINE INSPECTION REPORT DATED 10/27/2015.
 BRIDGE ORIENTATION CONFORMS TO EXISTING BRIDGE PLANS.

- SCOPE OF WORK**
- BRIDGE DECK OVERLAY WITH LMC-VES
 - STRUCTURAL STEEL REPAIRS
 - BEAM REPLACEMENT
 - BEARING REPAIRS AND REPLACEMENT
 - CLEANING AND REPAINTING STRUCTURAL STEEL
 - SUPERSTRUCTURE AND SUBSTRUCTURE CONCRETE REPAIRS

- CONSTRUCTION SEQUENCE**
- 1.) FIELD SURVEY AND MEASURE EXISTING BEARING HEIGHTS AND VERIFY PROPOSED BEAM CUT OUT DIMENSIONS FOR PREPARATION OF SHOP DRAWINGS.
 - 2.) REMOVE LEAD BASED PAINT IN AREAS RECEIVING STEEL REPAIRS AND PERFORM STRUCTURAL STEEL REPAIRS AND BEARING REPAIRS AND REPLACEMENTS. PERFORM BEAM OR SPAN JACKING AS REQUIRED. PERFORM NECESSARY CONCRETE REPAIRS TO DELAMINATED OR OTHERWISE DETERIORATED AREAS OF CAP UNDER OR ADJACENT TO BEARINGS.
 - 3.) CLEAN AND PAINT STRUCTURAL STEEL.
 - 4.) PERFORM ROADWAY APPROACH MILLING AND BRIDGE DECK SURFACE PREPARATION AND PLACE LMC-VES OVERLAY. TEMPORARILY REMOVE AND STORE BRIDGE AND ROADWAY GUARDRAIL AS REQUIRED FOR BRIDGE DECK OVERLAY OPERATIONS.
 - 5.) PERFORM ASPHALT RESURFACING TO TIE APPROACHES TO BRIDGE DECK AND RE-INSTALL BRIDGE AND ROADWAY GUARDRAIL.
 - 6.) INSTALL ELASTOMERIC CONCRETE AND FOAM JOINTS AT BENTS AND SILICONE JOINTS AT END BENTS.
 - 7.) GROOVE LMC-VES.
 - 8.) PERFORM SHOTCRETE OR CONCRETE REPAIRS TO SUPERSTRUCTURE AND SUBSTRUCTURE.
 - 9.) CLEAN TOPS OF BENT 1 & 2 CAPS, PERFORM SURFACE PREPARATION, AND APPLY EPOXY CAP COATING.

I HEREBY CERTIFY THAT THIS STRUCTURE WAS REHABILITATED ACCORDING TO THESE PLANS OR AS NOTED HEREIN.

RESIDENT ENGINEER _____ DATE _____

PROJECT NO. I-5889A
BUNCOMBE COUNTY
 BRIDGE NO. 374



STATE OF NORTH CAROLINA
 DEPARTMENT OF TRANSPORTATION
 RALEIGH

GENERAL DRAWING
 BRIDGE #369 ON I-40 WBL
 OVER BILTMORE EST. RD.

DRAWN BY : M.A. LEE DATE : 9/2017
 CHECKED BY : R. NELSON DATE : 10/2017

PLANS PREPARED BY:
Gannett Fleming
 Excellence Delivered As Promised
 2610 Wycliff Road
 Suite 102
 Raleigh, NC 27607-3073
 (919) 420-7660
 NC Lic. No. F-0270

DOCUMENT NOT CONSIDERED FINAL UNLESS ALL SIGNATURES COMPLETED

REVISIONS						SHEET NO.
NO.	BY:	DATE:	NO.	BY:	DATE:	S-146
1			3			TOTAL SHEETS
2			4			208