

SUMMARY OF QUANTITIES FOR WEST APPROACH

| | ESTIMATE | ACTUAL |
|---------------------------------|----------|--------|
| SCARIFYING BRIDGE DECK | 95.0 SY | |
| HYDRO-DEMOLITION OF BRIDGE DECK | 95.0 SY | |
| CLASS II SURFACE PREPARATION | - | |
| GROOVING BRIDGE DECK | 786.7 | |


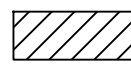
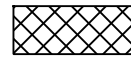

SUMMARY OF QUANTITIES FOR EAST APPROACH

| | ESTIMATE | ACTUAL |
|---------------------------------|----------|--------|
| SCARIFYING BRIDGE DECK | 95.0 SY | |
| HYDRO-DEMOLITION OF BRIDGE DECK | 95.0 SY | |
| CLASS II SURFACE PREPARATION | - | |
| GROOVING BRIDGE DECK | 786.7 | |


NOTES:

THE EXISTING BRIDGE DECK HAS AN ASPHALT WEARING SURFACE. IT IS POSSIBLE THAT CLASS II SURFACE PREPARATION MIGHT BE NECESSARY, BUT CANNOT BE ESTIMATED WITH THE AWS PRESENT. THE QUANTITY INDICATED IS FOR BIDDING PURPOSES ONLY. THE ACTUAL QUANTITY SHALL BE CONFIRMED AFTER SCARIFICATION OF BRIDGE DECK.

PAYMENT FOR CLASS II SURFACE PREPARATION, IS BASED UPON SQUARE FEET OF ADDITIONAL DEMOLITION REQUIRED FOLLOWING SCARIFICATION OF BRIDGE DECK. SEE "OVERLAY SURFACE PREPARATION" SPECIAL PROVISION.

-  - SCARIFYING AND HYDRO-DEMOLITION OF BRIDGE DECK
-  - APPROX. AREA CLASS II SURFACE PREPARATION
-  - BRIDGE JOINT DEMOLITION
-  - TEST LOCATIONS

NO DEFICIENCIES NOTED DURING FIELD SCOPING INSPECTION. THE CONTRACTOR AND ENGINEER SHALL INSPECT THE DECK SURFACE AFTER SCARIFICATION FOR POTENTIAL CLASS II REPAIRS.

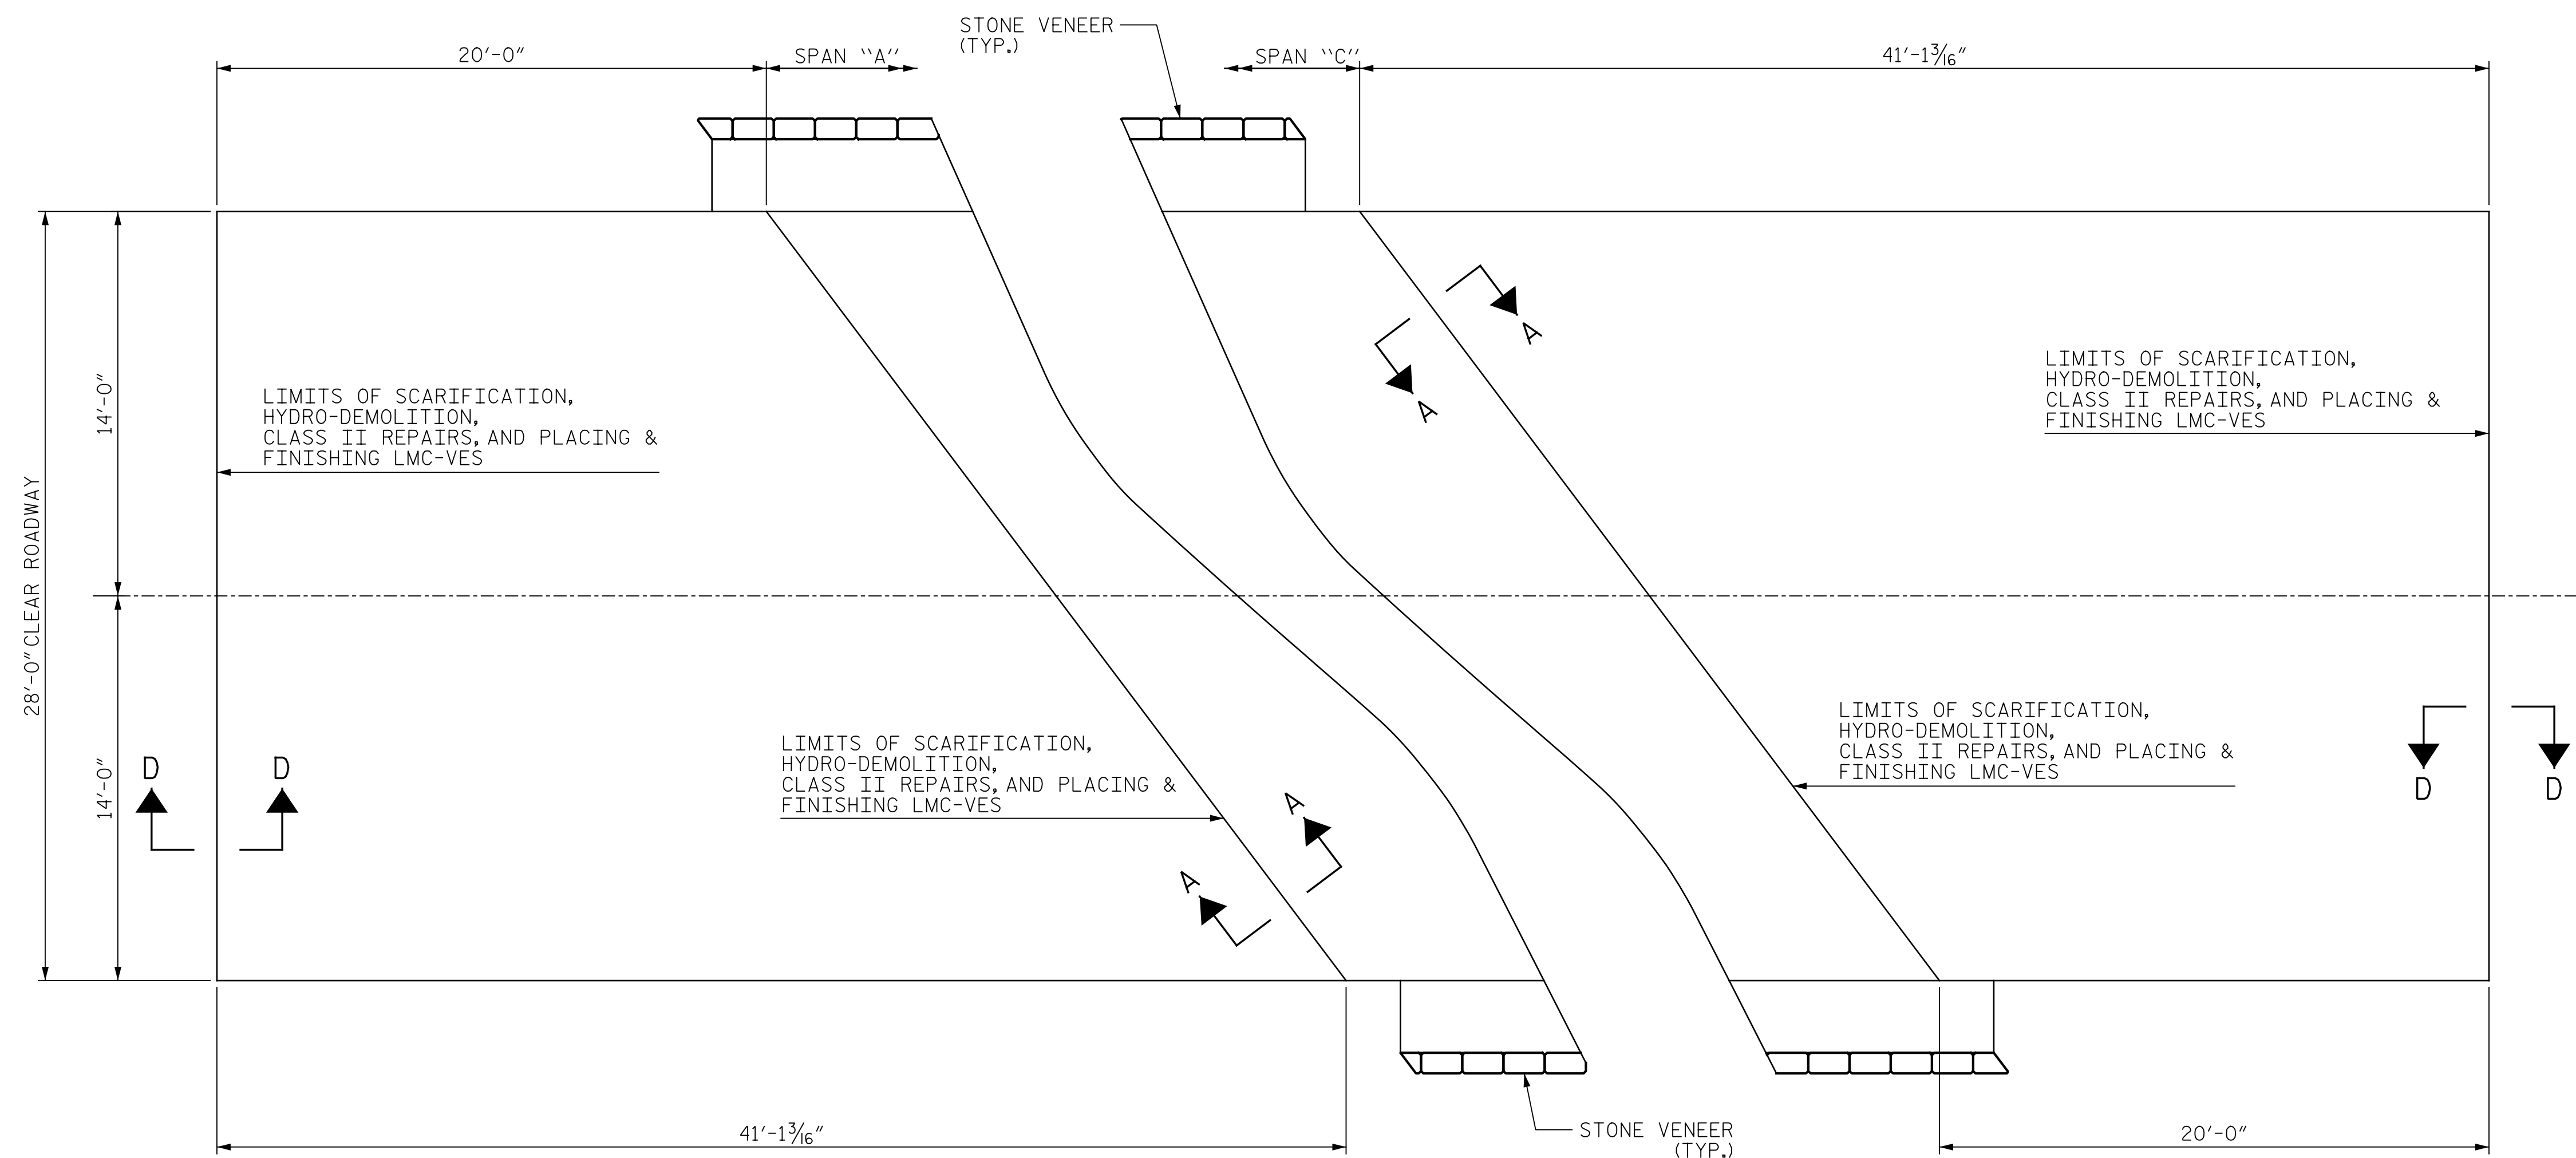

PLAN OF WEST APPROACH SLAB
(SEE SHEET NO. S-170 FOR SECTIONS A-A AND D-D)

PLAN OF EAST APPROACH SLAB
(SEE SHEET NO. S-170 FOR SECTIONS A-A AND D-D)

PROJECT NO. I-5889A
BUNCOMBE COUNTY
 BRIDGE NO. 378



DocuSigned by:
 Eric B. Nelson
 11/20/2017
 BASF9178207044A

STATE OF NORTH CAROLINA
 DEPARTMENT OF TRANSPORTATION
 RALEIGH

**SURFACE PREPARATION
 APPROACH ROADWAY
 SLABS**

DRAWN BY: M.A. LEE DATE: 10/2017
 CHECKED BY: R. NELSON DATE: 10/2017

PLANS PREPARED BY:

 Excellence Delivered As Promised

2610 Wycliff Road
 Suite 102
 Raleigh, NC 27607-3073
 (919) 420-7660
 NC Lic. No. F-0270

DOCUMENT NOT CONSIDERED
 FINAL UNLESS ALL
 SIGNATURES COMPLETED

| REVISIONS | | | | | | SHEET NO. |
|-----------|-----|-------|-----|-----|-------|--------------|
| NO. | BY: | DATE: | NO. | BY: | DATE: | S-190 |
| 1 | | | 3 | | | TOTAL SHEETS |
| 2 | | | 4 | | | 208 |