


8/17/99

HNTB HNTB NORTH CAROLINA, P.C.
343 E. Six Forks Road, Suite 200
Raleigh, North Carolina 27609
NC License No: C-1554

PROJECT REFERENCE NO.	SHEET NO.
R-2707F	8


ROADWAY DESIGN ENGINEER	HYDRAULICS ENGINEER
DOCUMENT NOT CONSIDERED FINAL UNLESS ALL SIGNATURES COMPLETED	

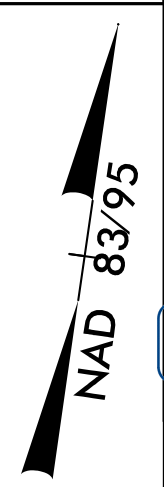

REVISIONS

MATCH LINE -L- STA 114+00
SEE SHEET 7

MATCH LINE -L- STA 127+00
SEE SHEET 9

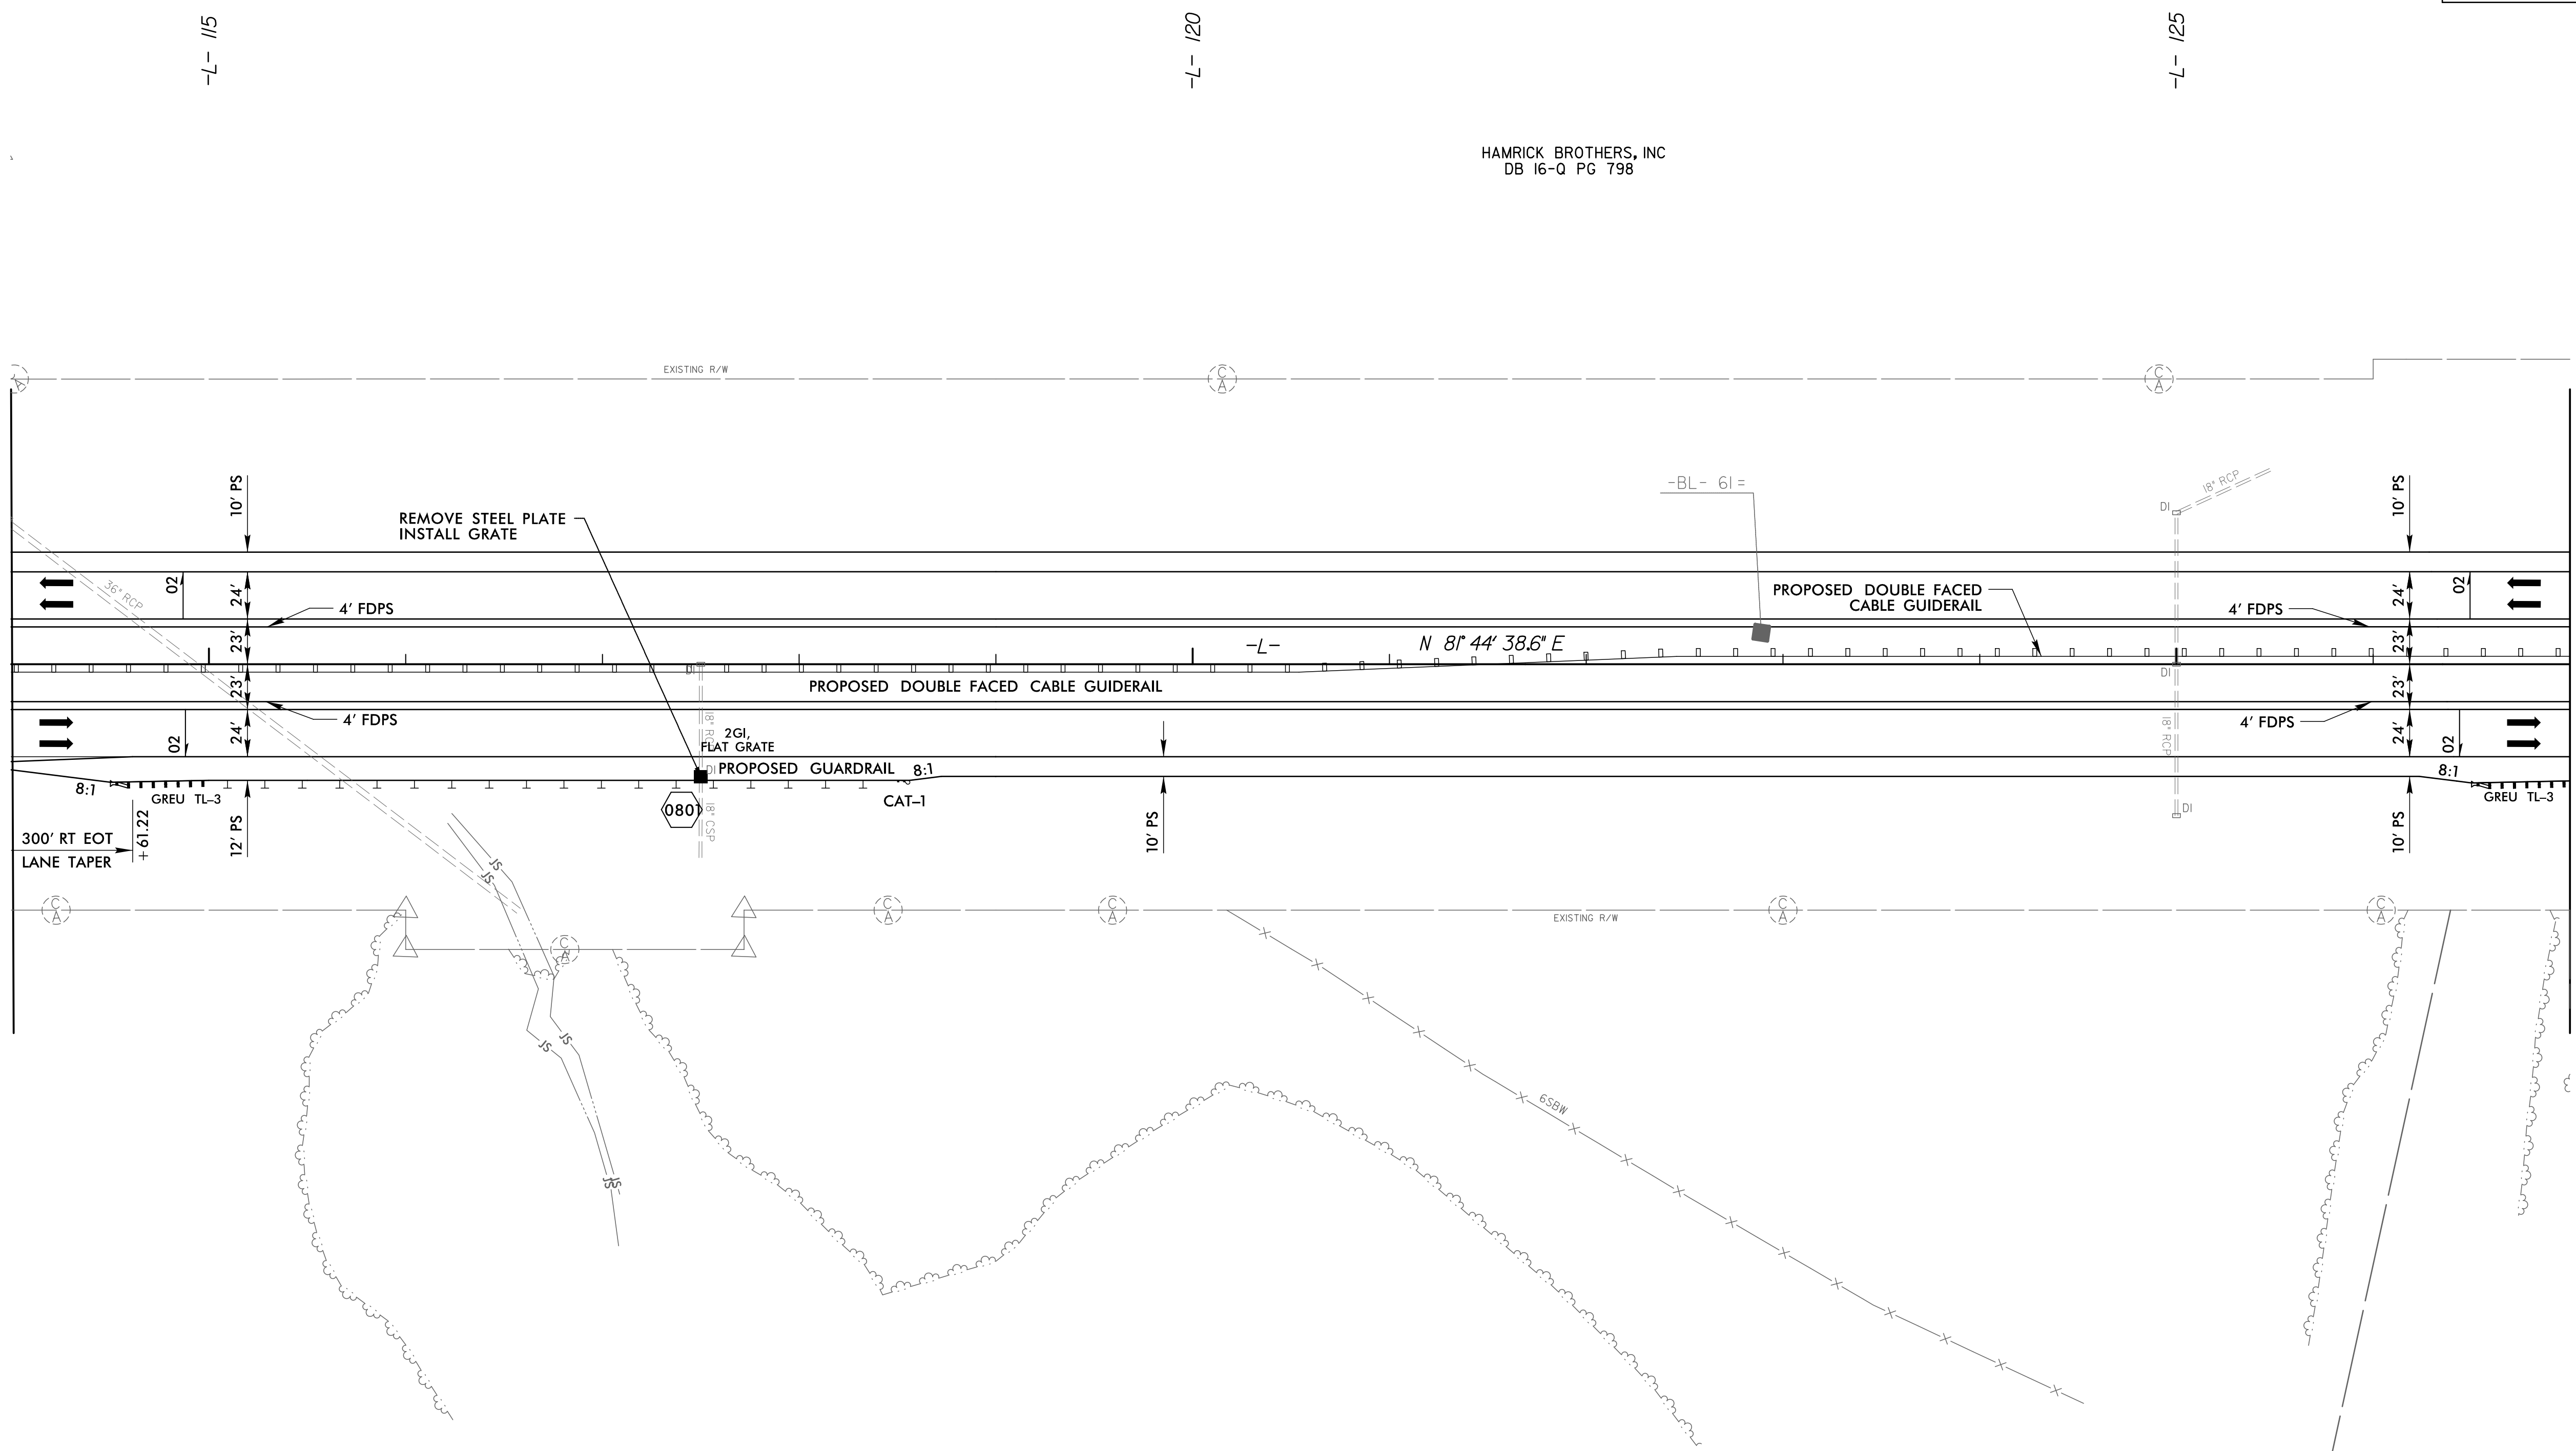

HAMRICK BROTHERS, INC
DB 16-Q PG 798

HAMRICK BROTHERS, INC
DB 16-Q PG 798

08-DEC-2017 13:48
N:\Roadway\Projects\R2707F_rdy_psh6.dgn
HNTB

FOR -L- PROFILE, SEE SHEETS 32 & 33