
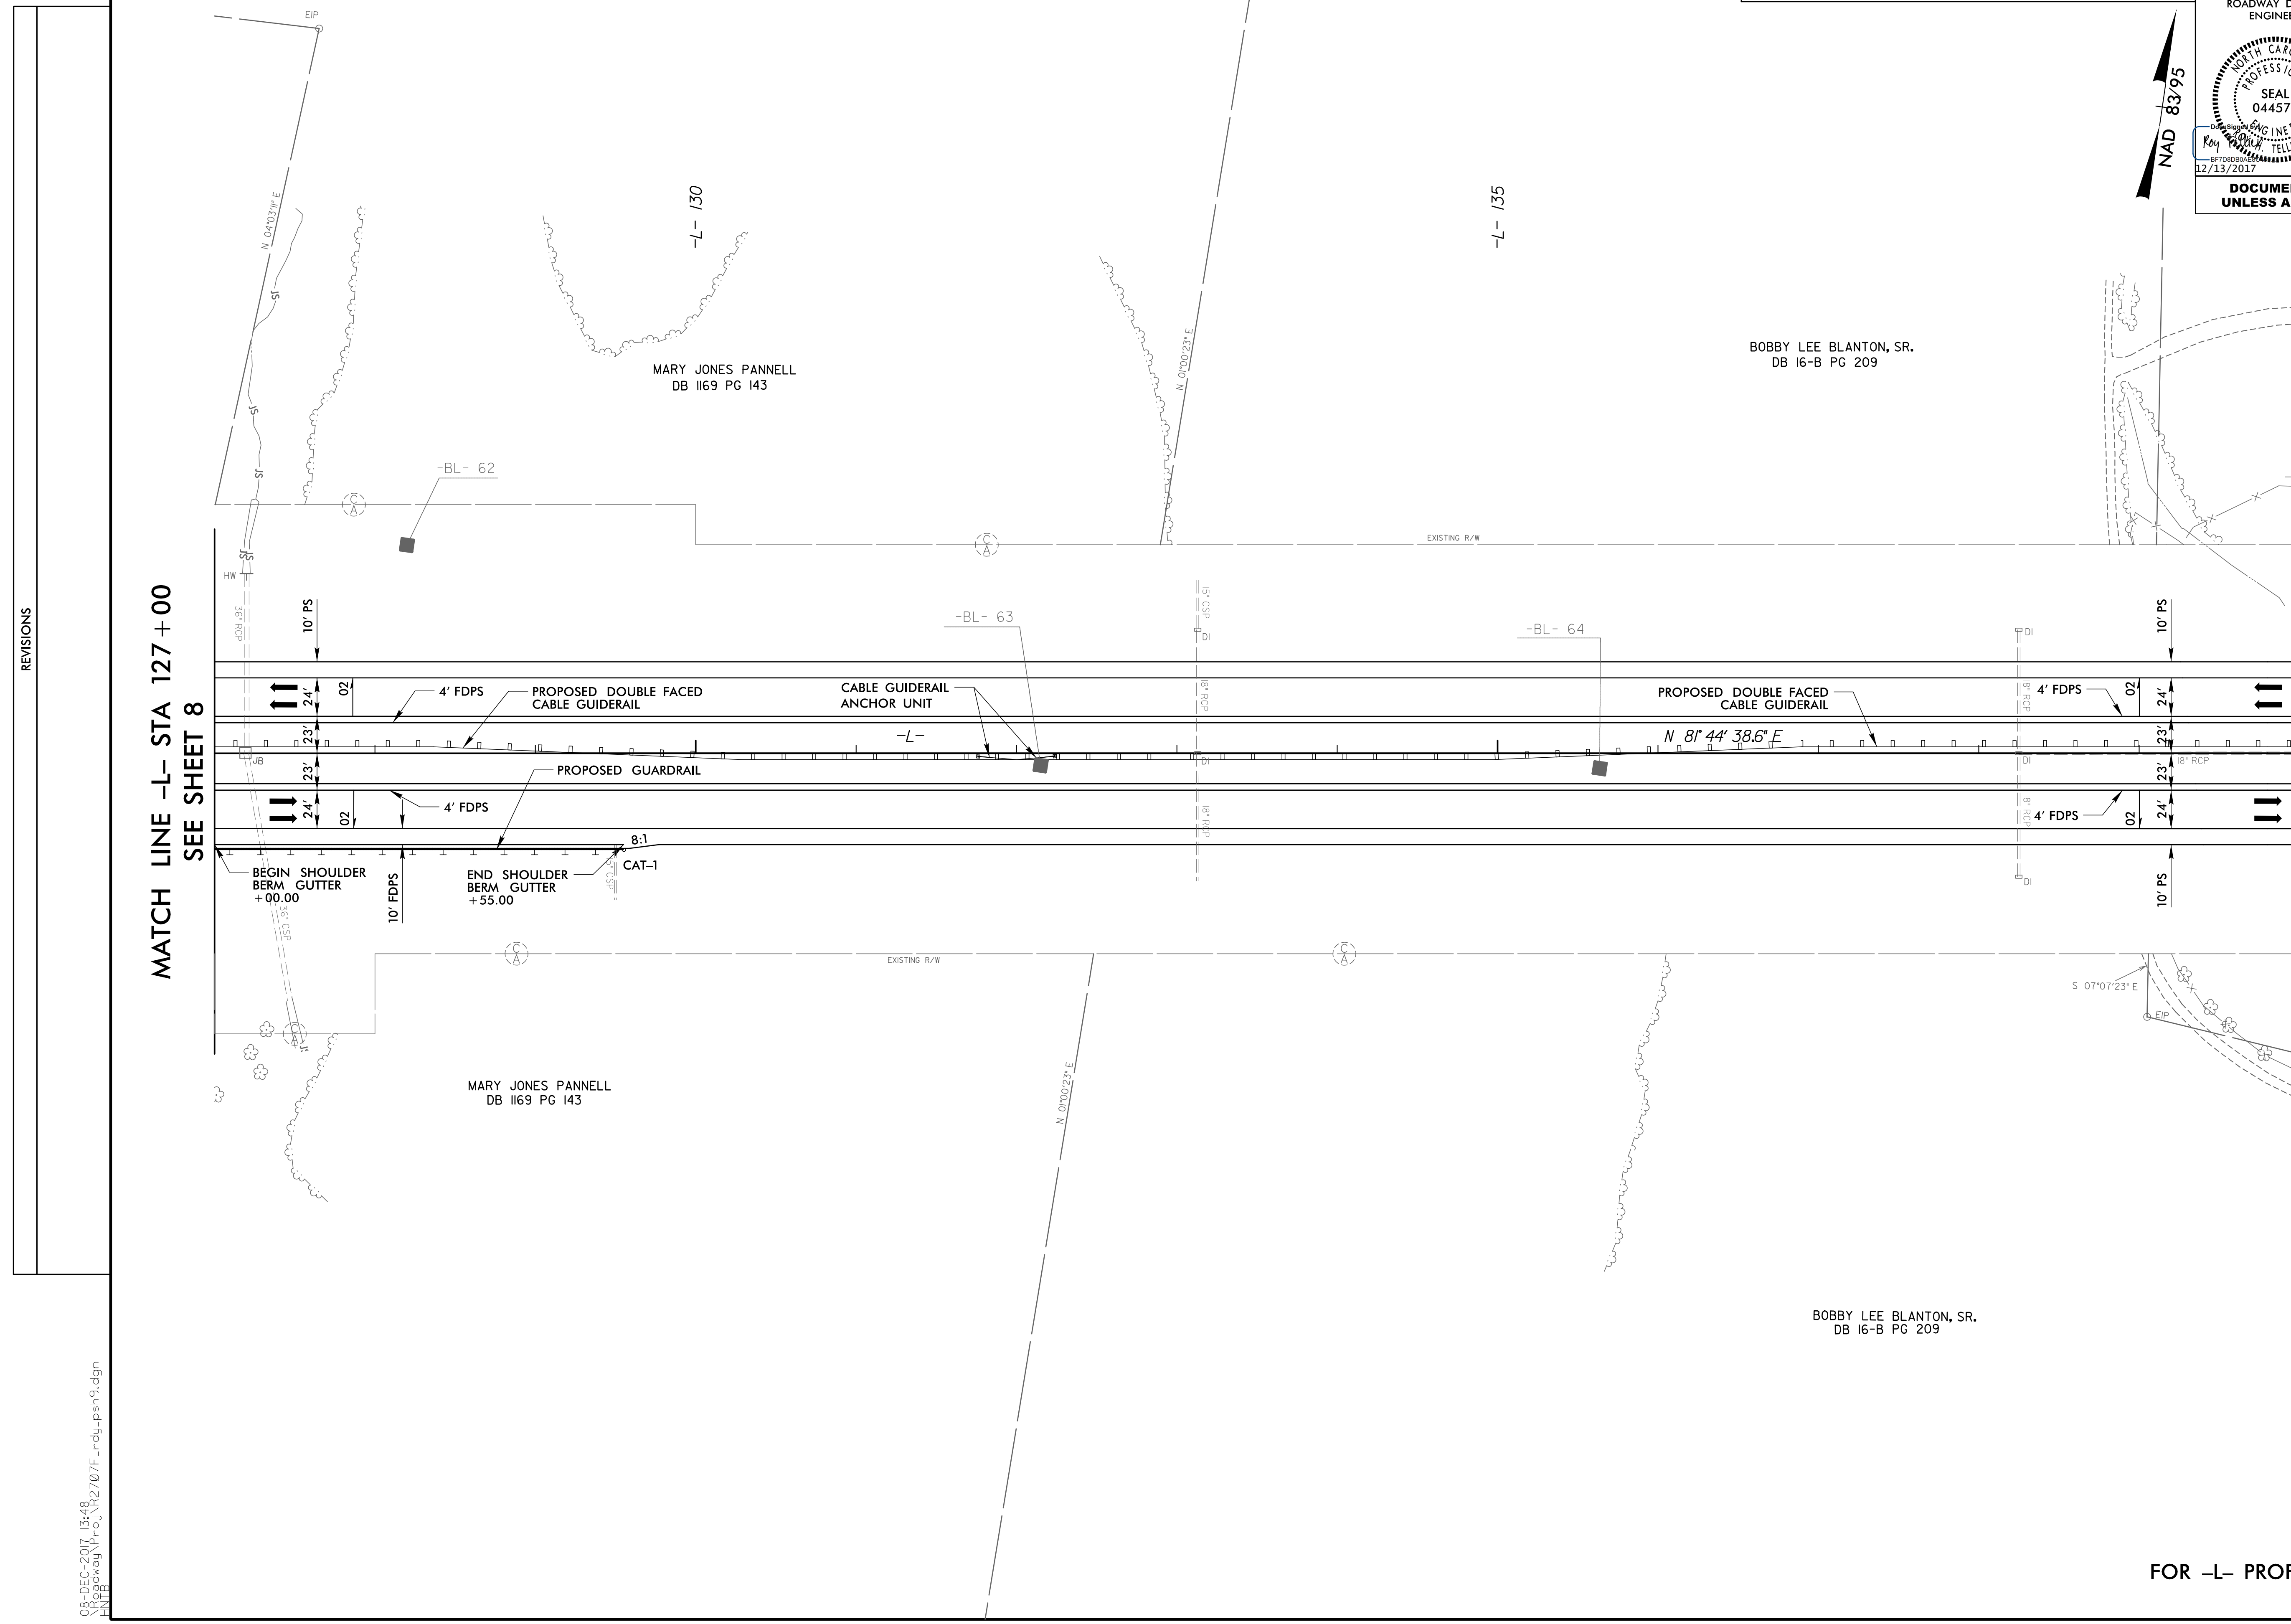


8/17/99

**HNTB** HNTB NORTH CAROLINA, P.C.  
343 E. Six Forks Road, Suite 200  
Raleigh, North Carolina 27609  
NC License No: C-1554

PROJECT REFERENCE NO. <b>R-2707F</b>	SHEET NO. <b>9</b>
ROADWAY DESIGN ENGINEER	HYDRAULICS ENGINEER
<b>DOCUMENT NOT CONSIDERED FINAL UNLESS ALL SIGNATURES COMPLETED</b>	

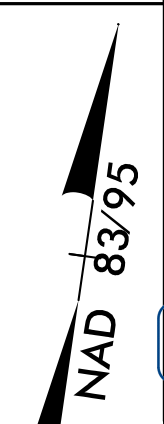

REVISIONS

MATCH LINE -L- STA 127+00  
SEE SHEET 8

MATCH LINE -L- STA 140+00  
SEE SHEET 10

BOBBY LEE BLANTON, SR.  
DB 16-B PG 209

BOBBY LEE BLANTON, SR.  
DB 16-B PG 209

08-DEC-2017 13:48  
N:\oadway\Proo\12707F\_rdy\_psh3.dgn  
HNTB

FOR -L- PROFILE, SEE SHEET 33