


8/17/99

HNTB HNTB NORTH CAROLINA, P.C.
343 E. Six Forks Road, Suite 200
Raleigh, North Carolina 27609
NC License No: C-1554

PROJECT REFERENCE NO. R-2707F	SHEET NO. 12
ROADWAY DESIGN ENGINEER	HYDRAULICS ENGINEER
DOCUMENT NOT CONSIDERED FINAL UNLESS ALL SIGNATURES COMPLETED	

MATCH LINE -L- STA 166+00
SEE SHEET 11

MATCH LINE -L- STA 179+00
SEE SHEET 13

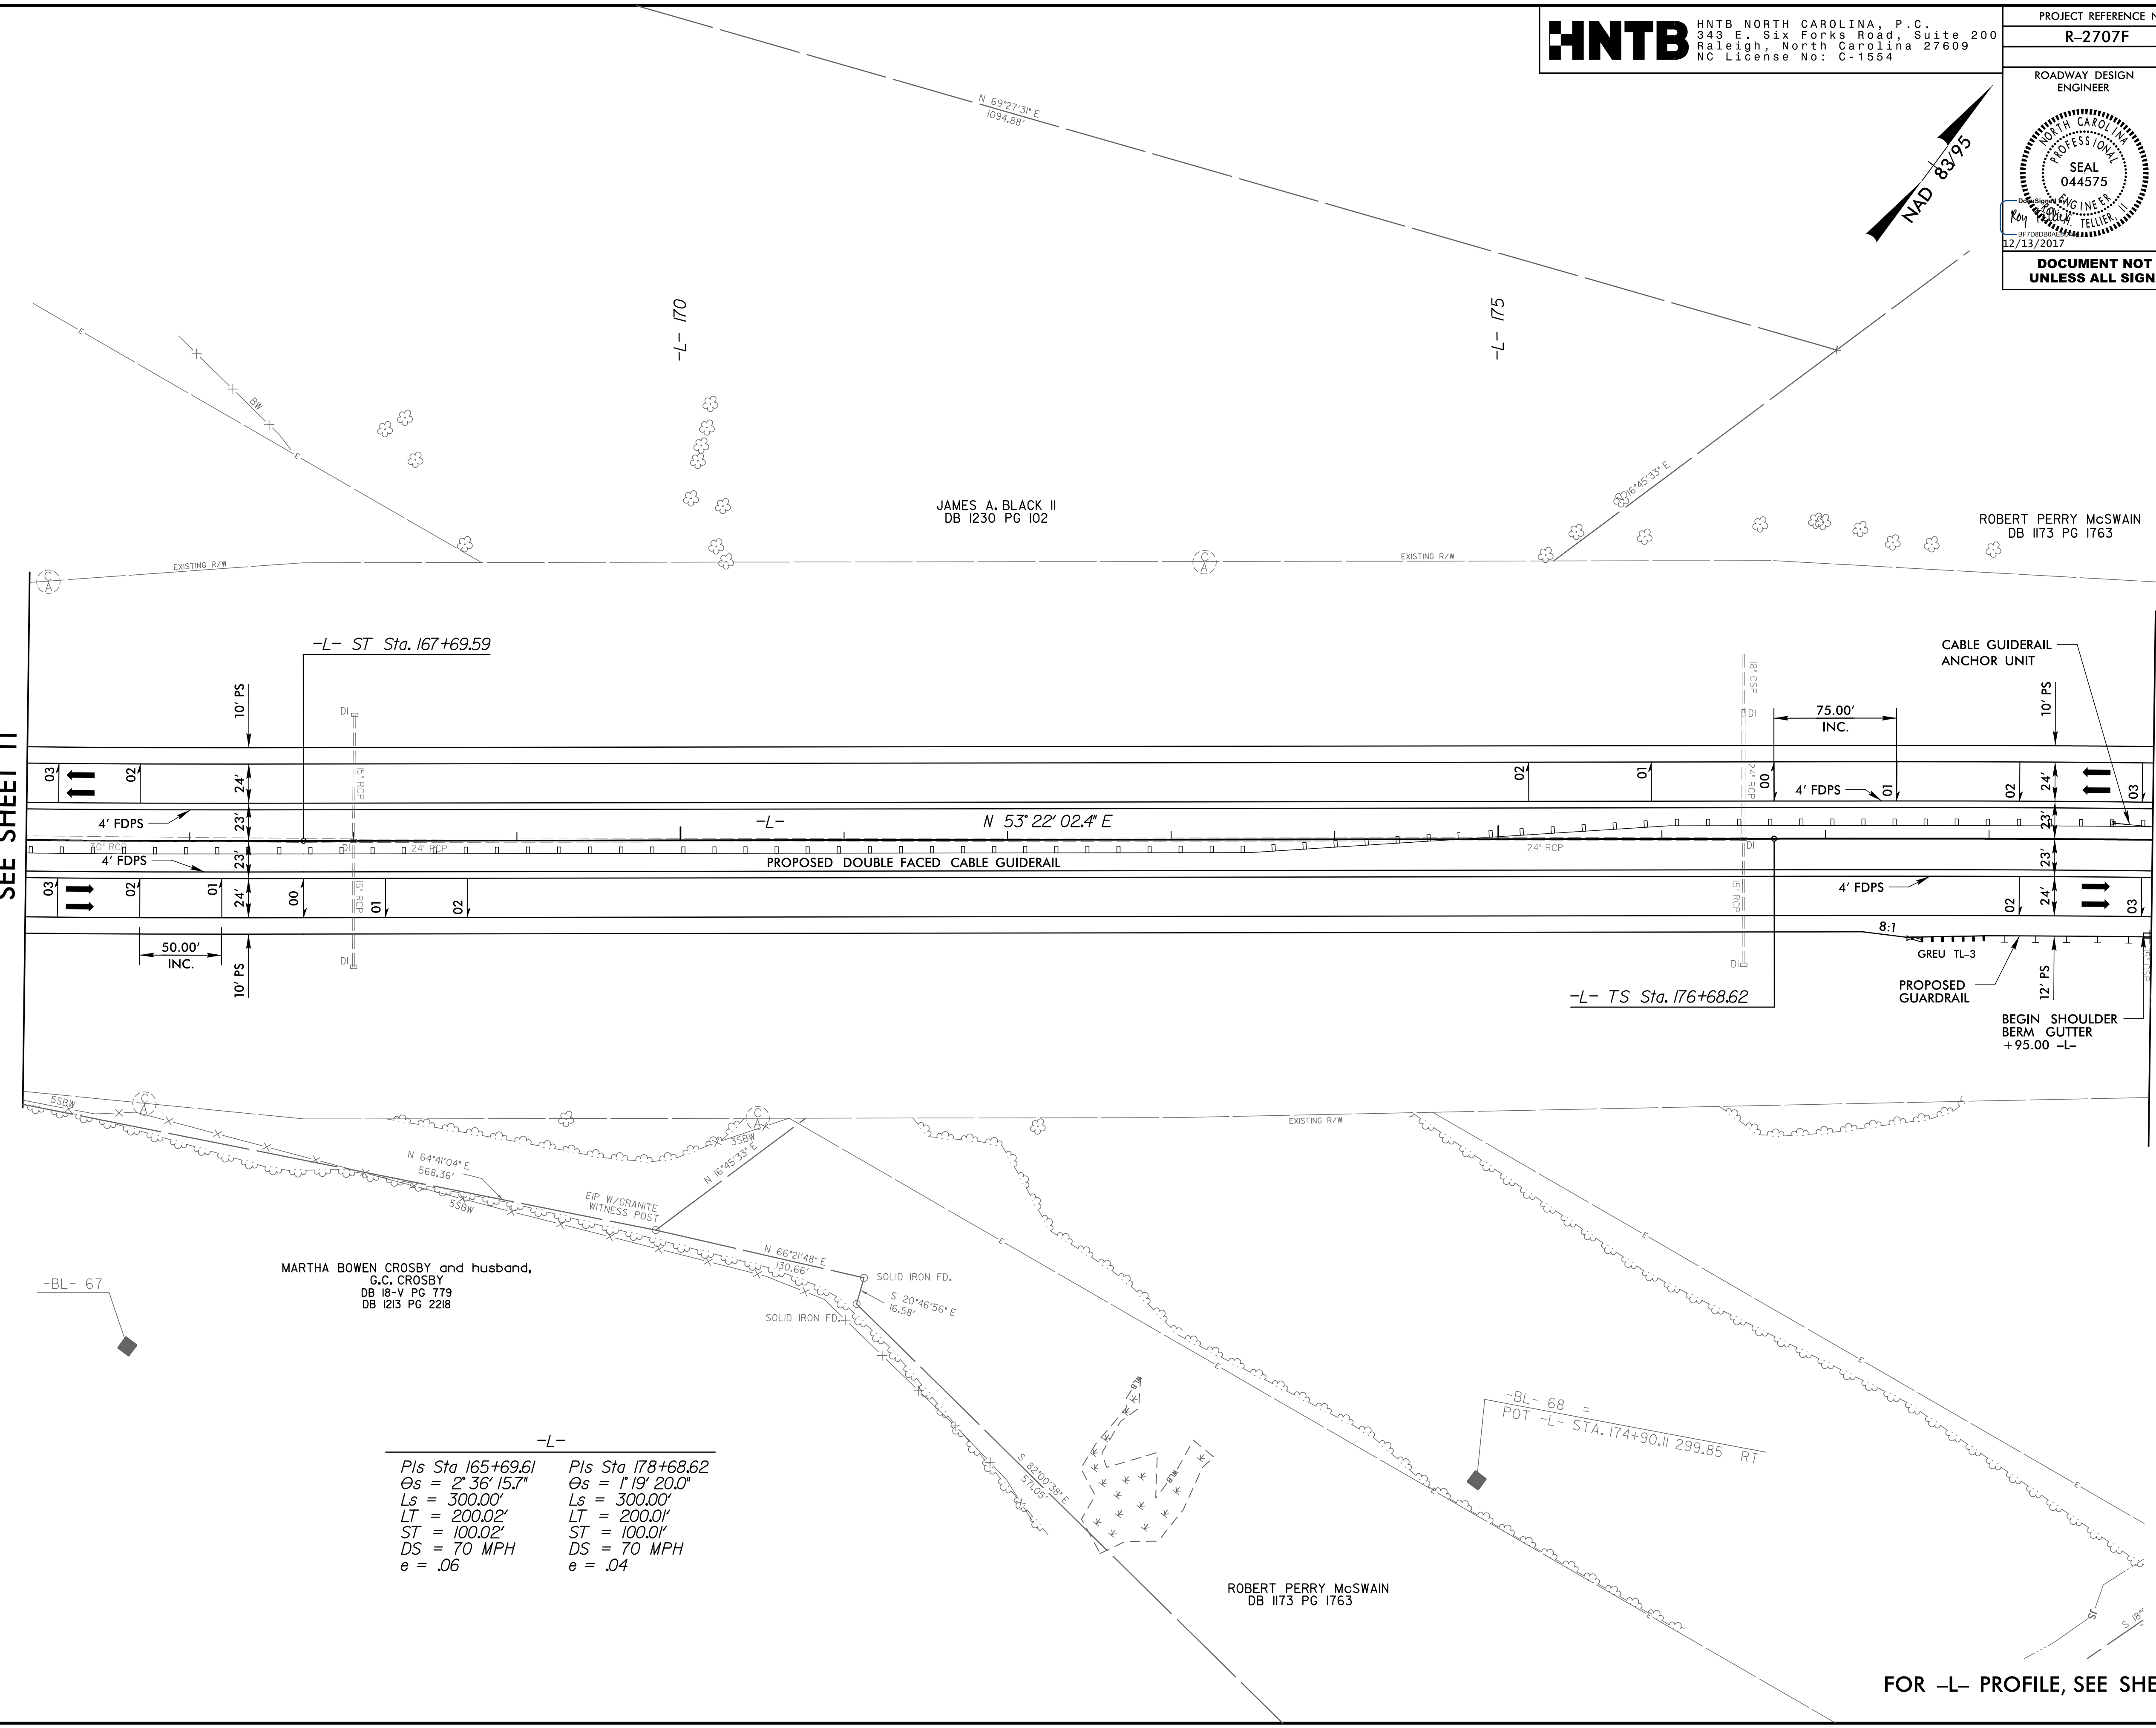

-L-

$Pls Sta 165+69.61$	$Pls Sta 178+68.62$
$\theta s = 2^{\circ} 36' 15.7''$	$\theta s = 1^{\circ} 19' 20.0''$
$Ls = 300.00'$	$Ls = 300.00'$
$LT = 200.02'$	$LT = 200.01'$
$ST = 100.02'$	$ST = 100.01'$
$DS = 70 MPH$	$DS = 70 MPH$
$e = .06$	$e = .04$

REVISIONS

08-DEC-2017 13:48
N:\Roadway\Projects\R2707F_rdy_psh12.dgn
HNTB

FOR -L- PROFILE, SEE SHEETS 34 & 35