


8/17/99


HNTB HNTB NORTH CAROLINA, P.C.
343 E Six Forks Road, Suite 200
Raleigh, North Carolina 27609
NC License No: C-1554

PROJECT REFERENCE NO. R-2707F	SHEET NO. 15
ROADWAY DESIGN ENGINEER	HYDRAULICS ENGINEER
DOCUMENT NOT CONSIDERED FINAL UNLESS ALL SIGNATURES COMPLETED	

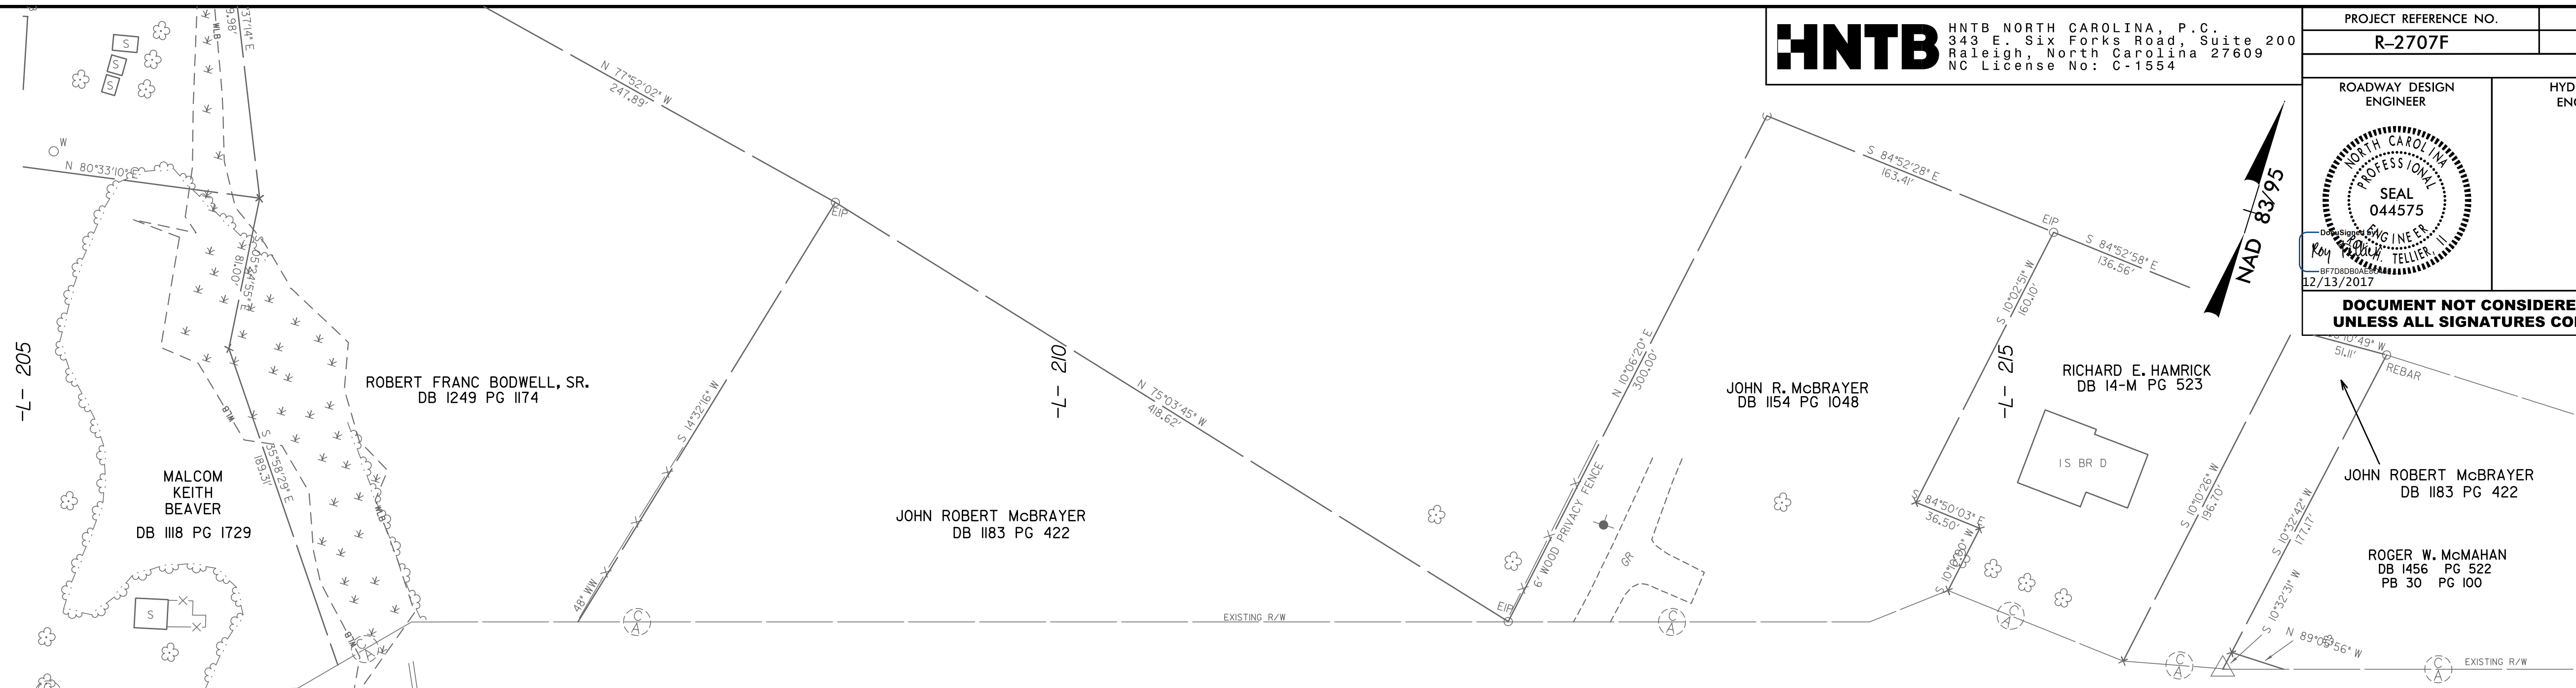

MATCH LINE -L- STA 205+00
SEE SHEET 14

MATCH LINE -L- STA 218+00
SEE SHEET 16

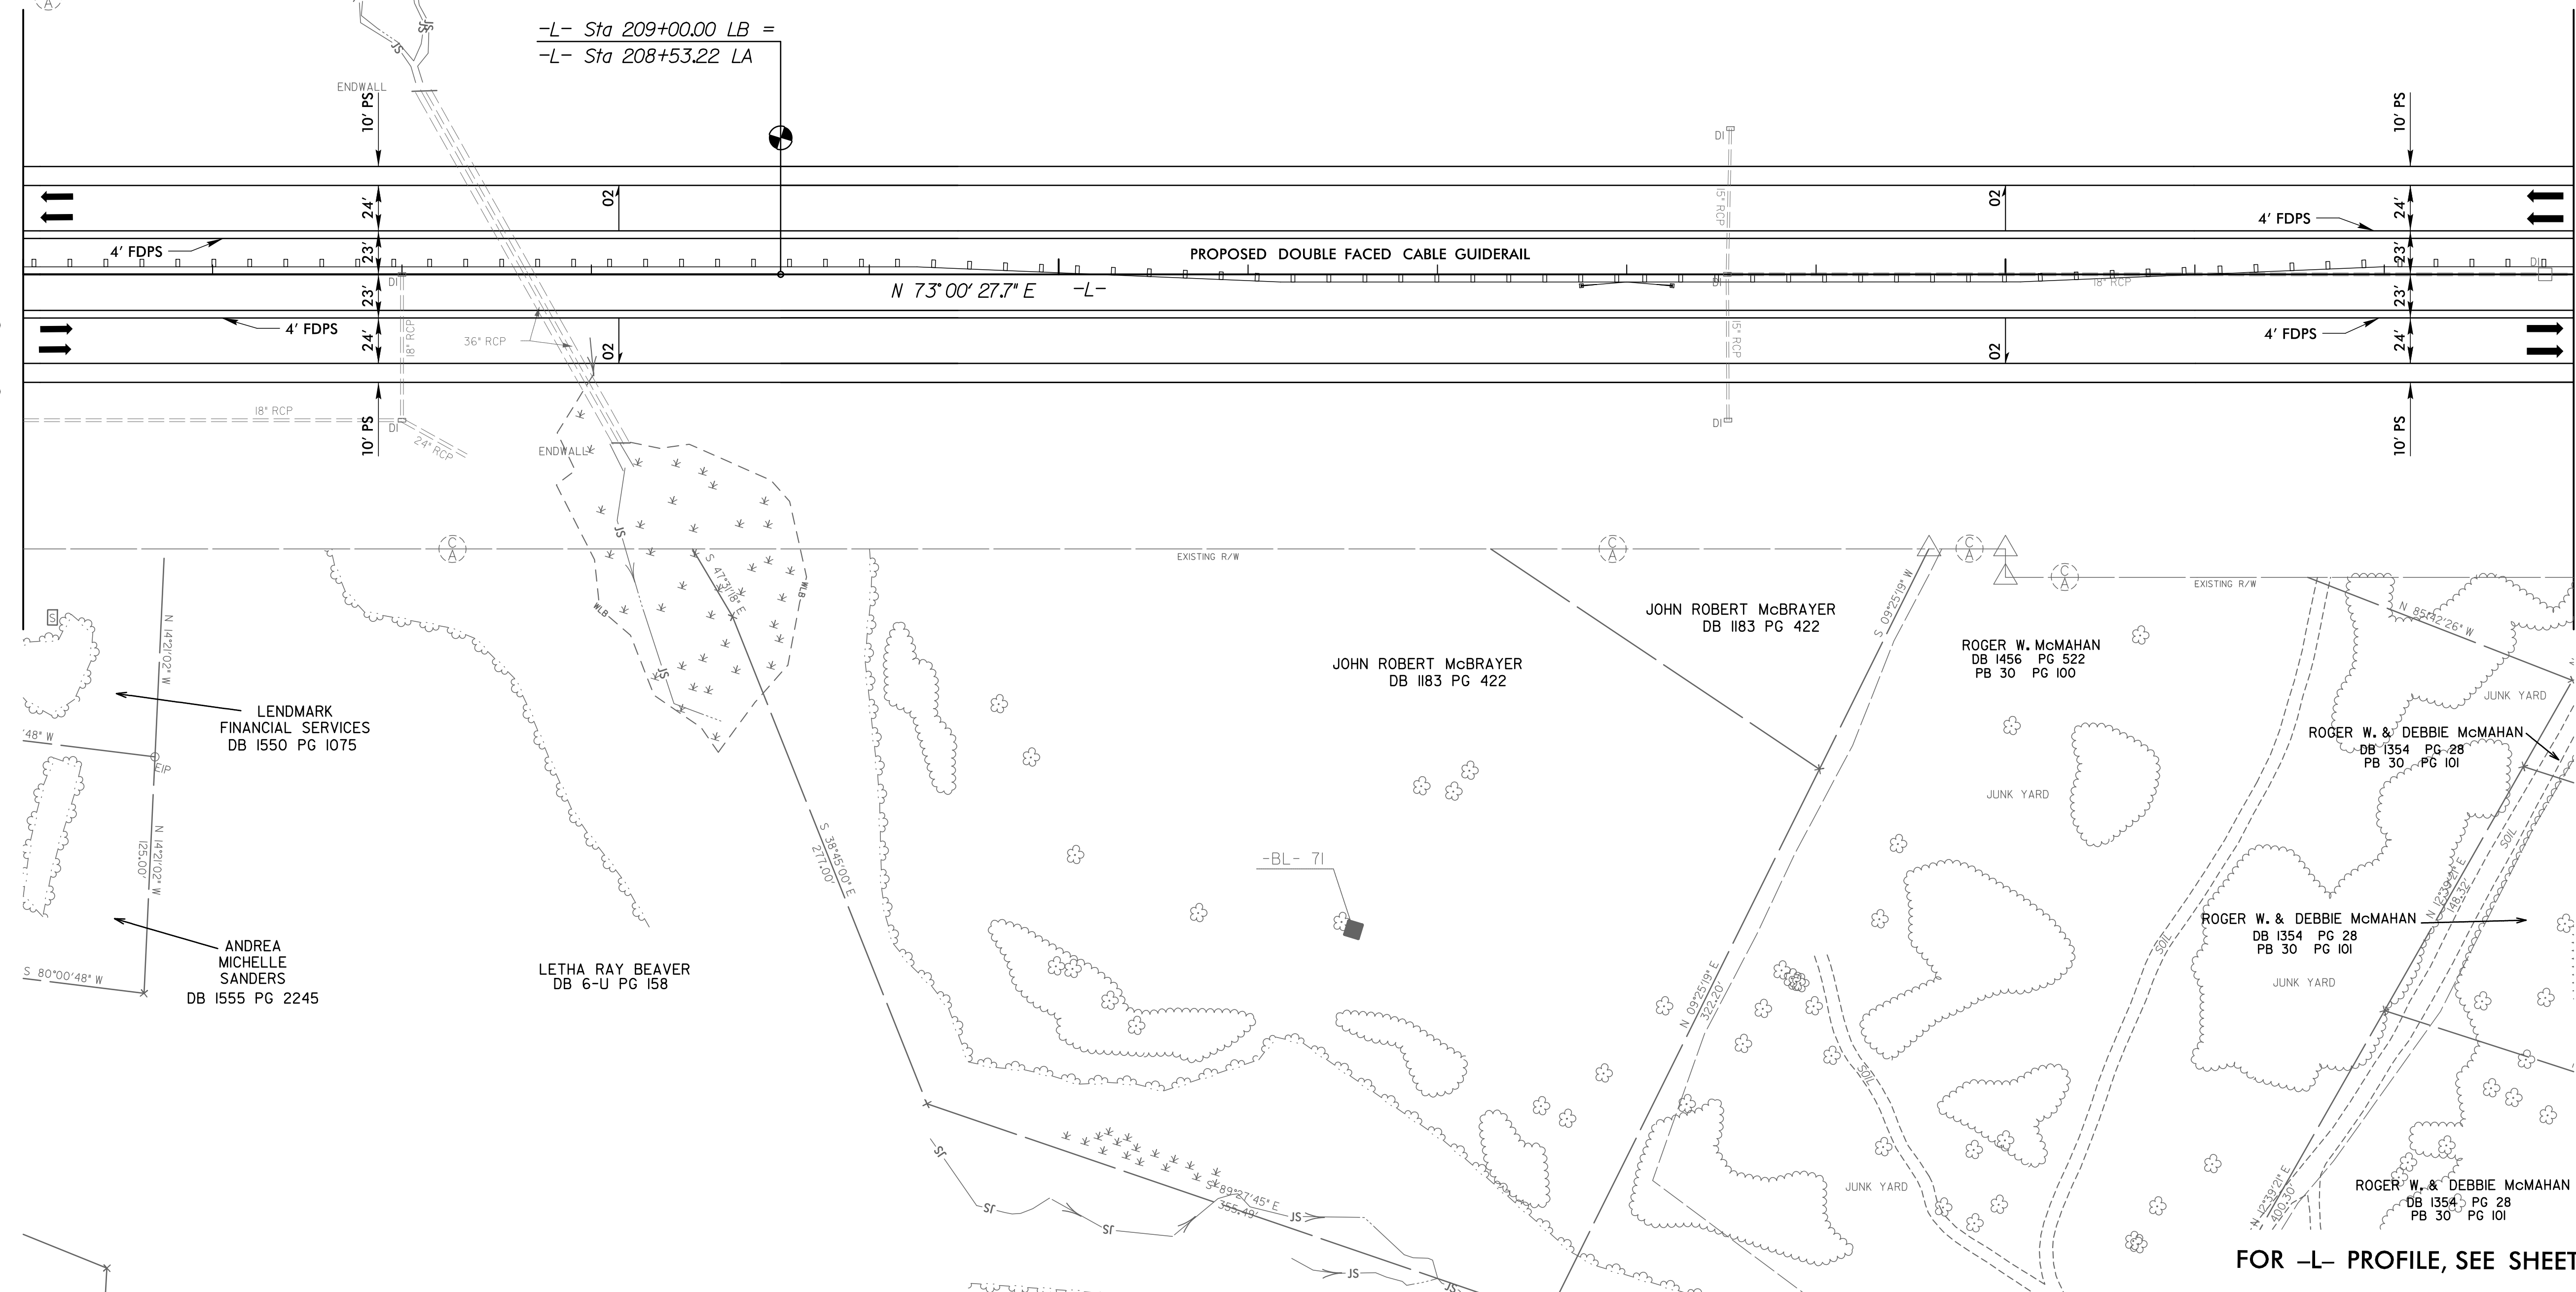

REVISIONS

08-DEC-2017 13:48
N:\Roadway\Projects\R2707F_rdy_psh15.dgn
HNTB

FOR -L- PROFILE, SEE SHEET 36