


8/17/99


HNTB HNTB NORTH CAROLINA, P.C.
343 E. Six Forks Road, Suite 200
Raleigh, North Carolina 27609
NC License No: C-1554

PROJECT REFERENCE NO. R-2707F	SHEET NO. 16
ROADWAY DESIGN ENGINEER	HYDRAULICS ENGINEER
DOCUMENT NOT CONSIDERED FINAL UNLESS ALL SIGNATURES COMPLETED	

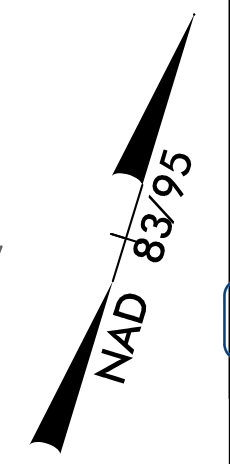

MATCH LINE -L- STA 218+00
SEE SHEET 15

MATCH LINE -L- STA 231+00
SEE SHEET 17

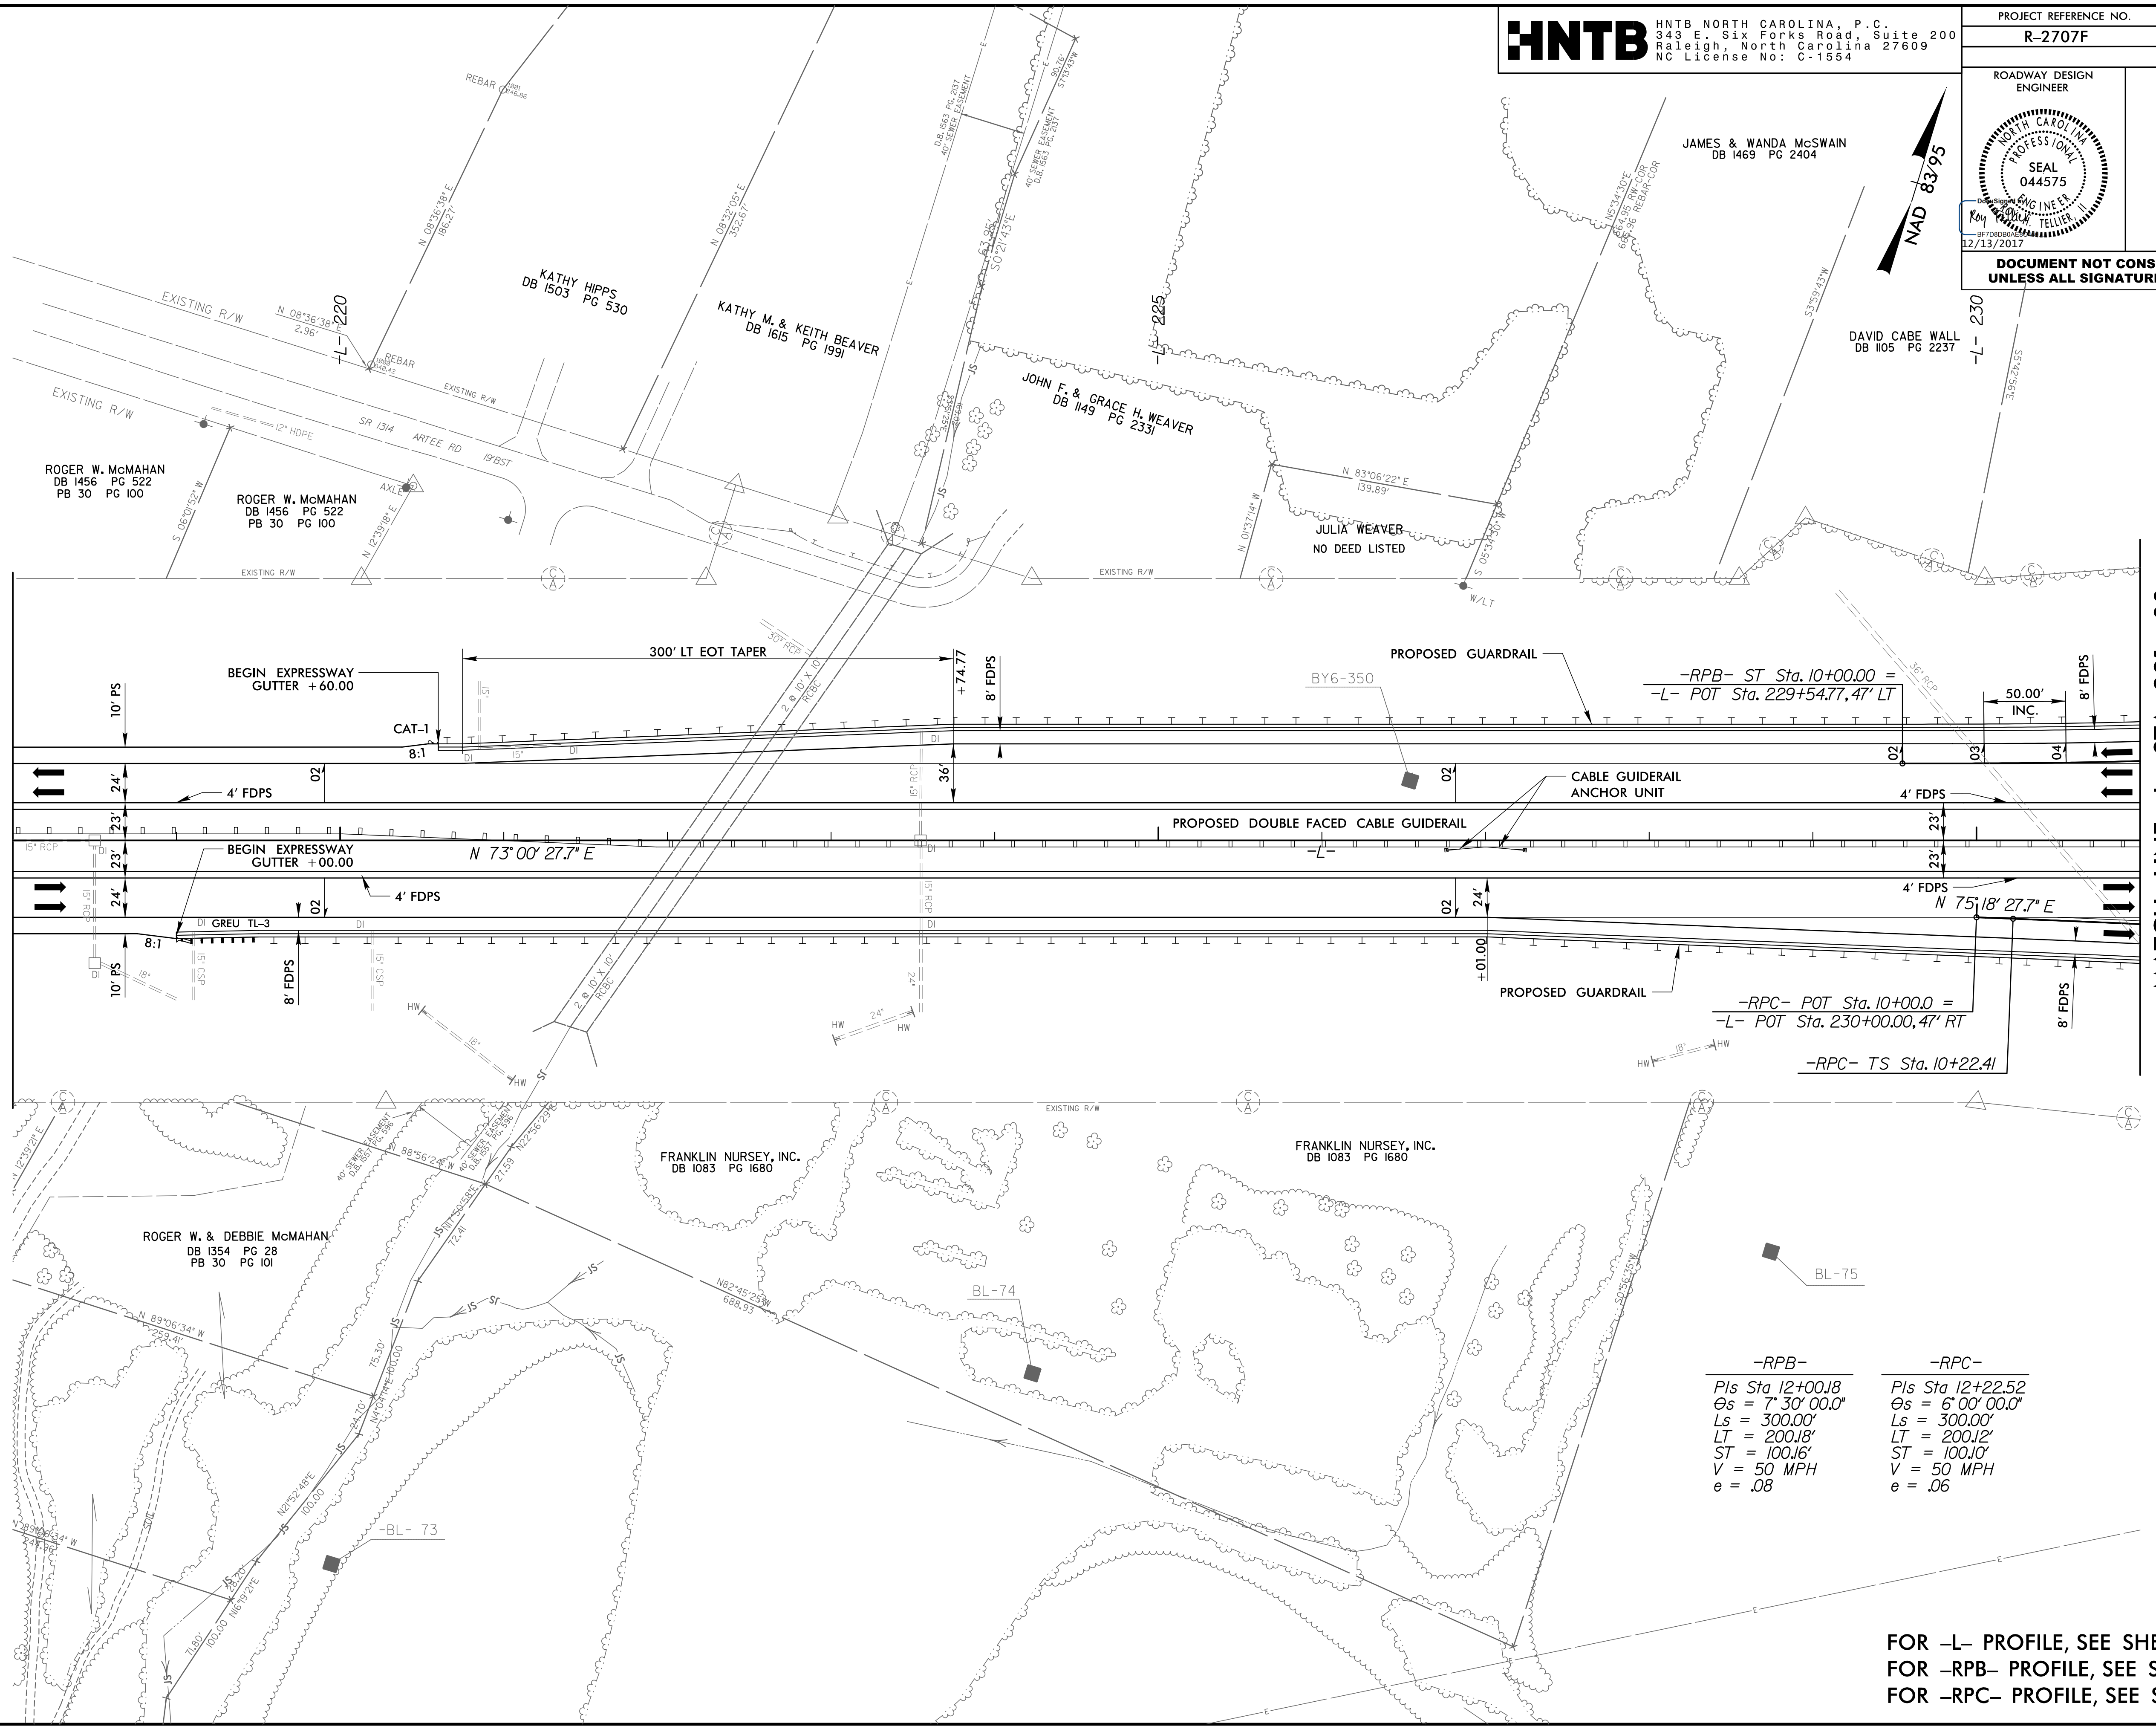

ROGER W. McMAHAN
DB 1456 PG 522
PB 30 PG 100

ROGER W. McMAHAN
DB 1456 PG 522
PB 30 PG 100

KATHY HIPPS
DB 1503 PG 530

KATHY M. & KEITH BEAVER
DB 1615 PG 1991

JOHN F. & GRACE H. WEAVER
DB 1149 PG 2331

JULIA WEAVER
NO DEED LISTED

JAMES & WANDA McSWAIN
DB 1469 PG 2404

DAVID CABE WALL
DB 1105 PG 2237

FRANKLIN NURSEY, INC.
DB 1083 PG 1680

FRANKLIN NURSEY, INC.
DB 1083 PG 1680

ROGER W. & DEBBIE McMAHAN
DB 1354 PG 28
PB 30 PG 101

-RPB-
Pls Sta 12+00.18
 $\Theta_s = 7' 30' 00.0''$
Ls = 300.00'
LT = 200.12'
ST = 100.16'
V = 50 MPH
e = .08

-RPC-
Pls Sta 12+22.52
 $\Theta_s = 6' 00' 00.0''$
Ls = 300.00'
LT = 200.12'
ST = 100.10'
V = 50 MPH
e = .06

FOR -L- PROFILE, SEE SHEET 36
FOR -RPB- PROFILE, SEE SHEET 44
FOR -RPC- PROFILE, SEE SHEET 45

REVISIONS

08-DEC-2017 13:48
N:\Roadway\Projects\2707F_rdy_psh16.dgn
HNTB