

8/17/99


ESKRIDGE GROVE BAPTIST CHURCH
DB 10G PG 458
DB 19F PG 593
DB 5R PG 026

COLEMAN DOGGETT
DB 18D PG 593
DB 18I PG 268

COLEMAN DOGGETT
DB 18D PG 593
DB 18I PG 268

COLEMAN DOGGETT
DB 18D PG 593
DB 18I PG 268

FRED L. GLAIZE, III
DB 1167 PG 2135

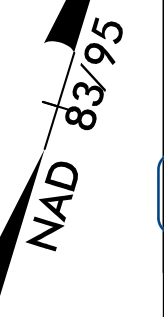


HNTB HNTB NORTH CAROLINA, P.C.
343 E. Six Forks Road, Suite 200
Raleigh, North Carolina 27609
NC License No: C-1554

| | |
|--|------------------------|
| PROJECT REFERENCE NO. R-2707F | SHEET NO. 19 |
| ROADWAY DESIGN ENGINEER | HYDRAULICS ENGINEER |
| | |
| DOCUMENT NOT CONSIDERED FINAL UNLESS ALL SIGNATURES COMPLETED | |

REVISIONS

MATCH LINE -L- STA 256+00
SEE SHEET 18

MATCH LINE -L- STA 269+00
SEE SHEET 20

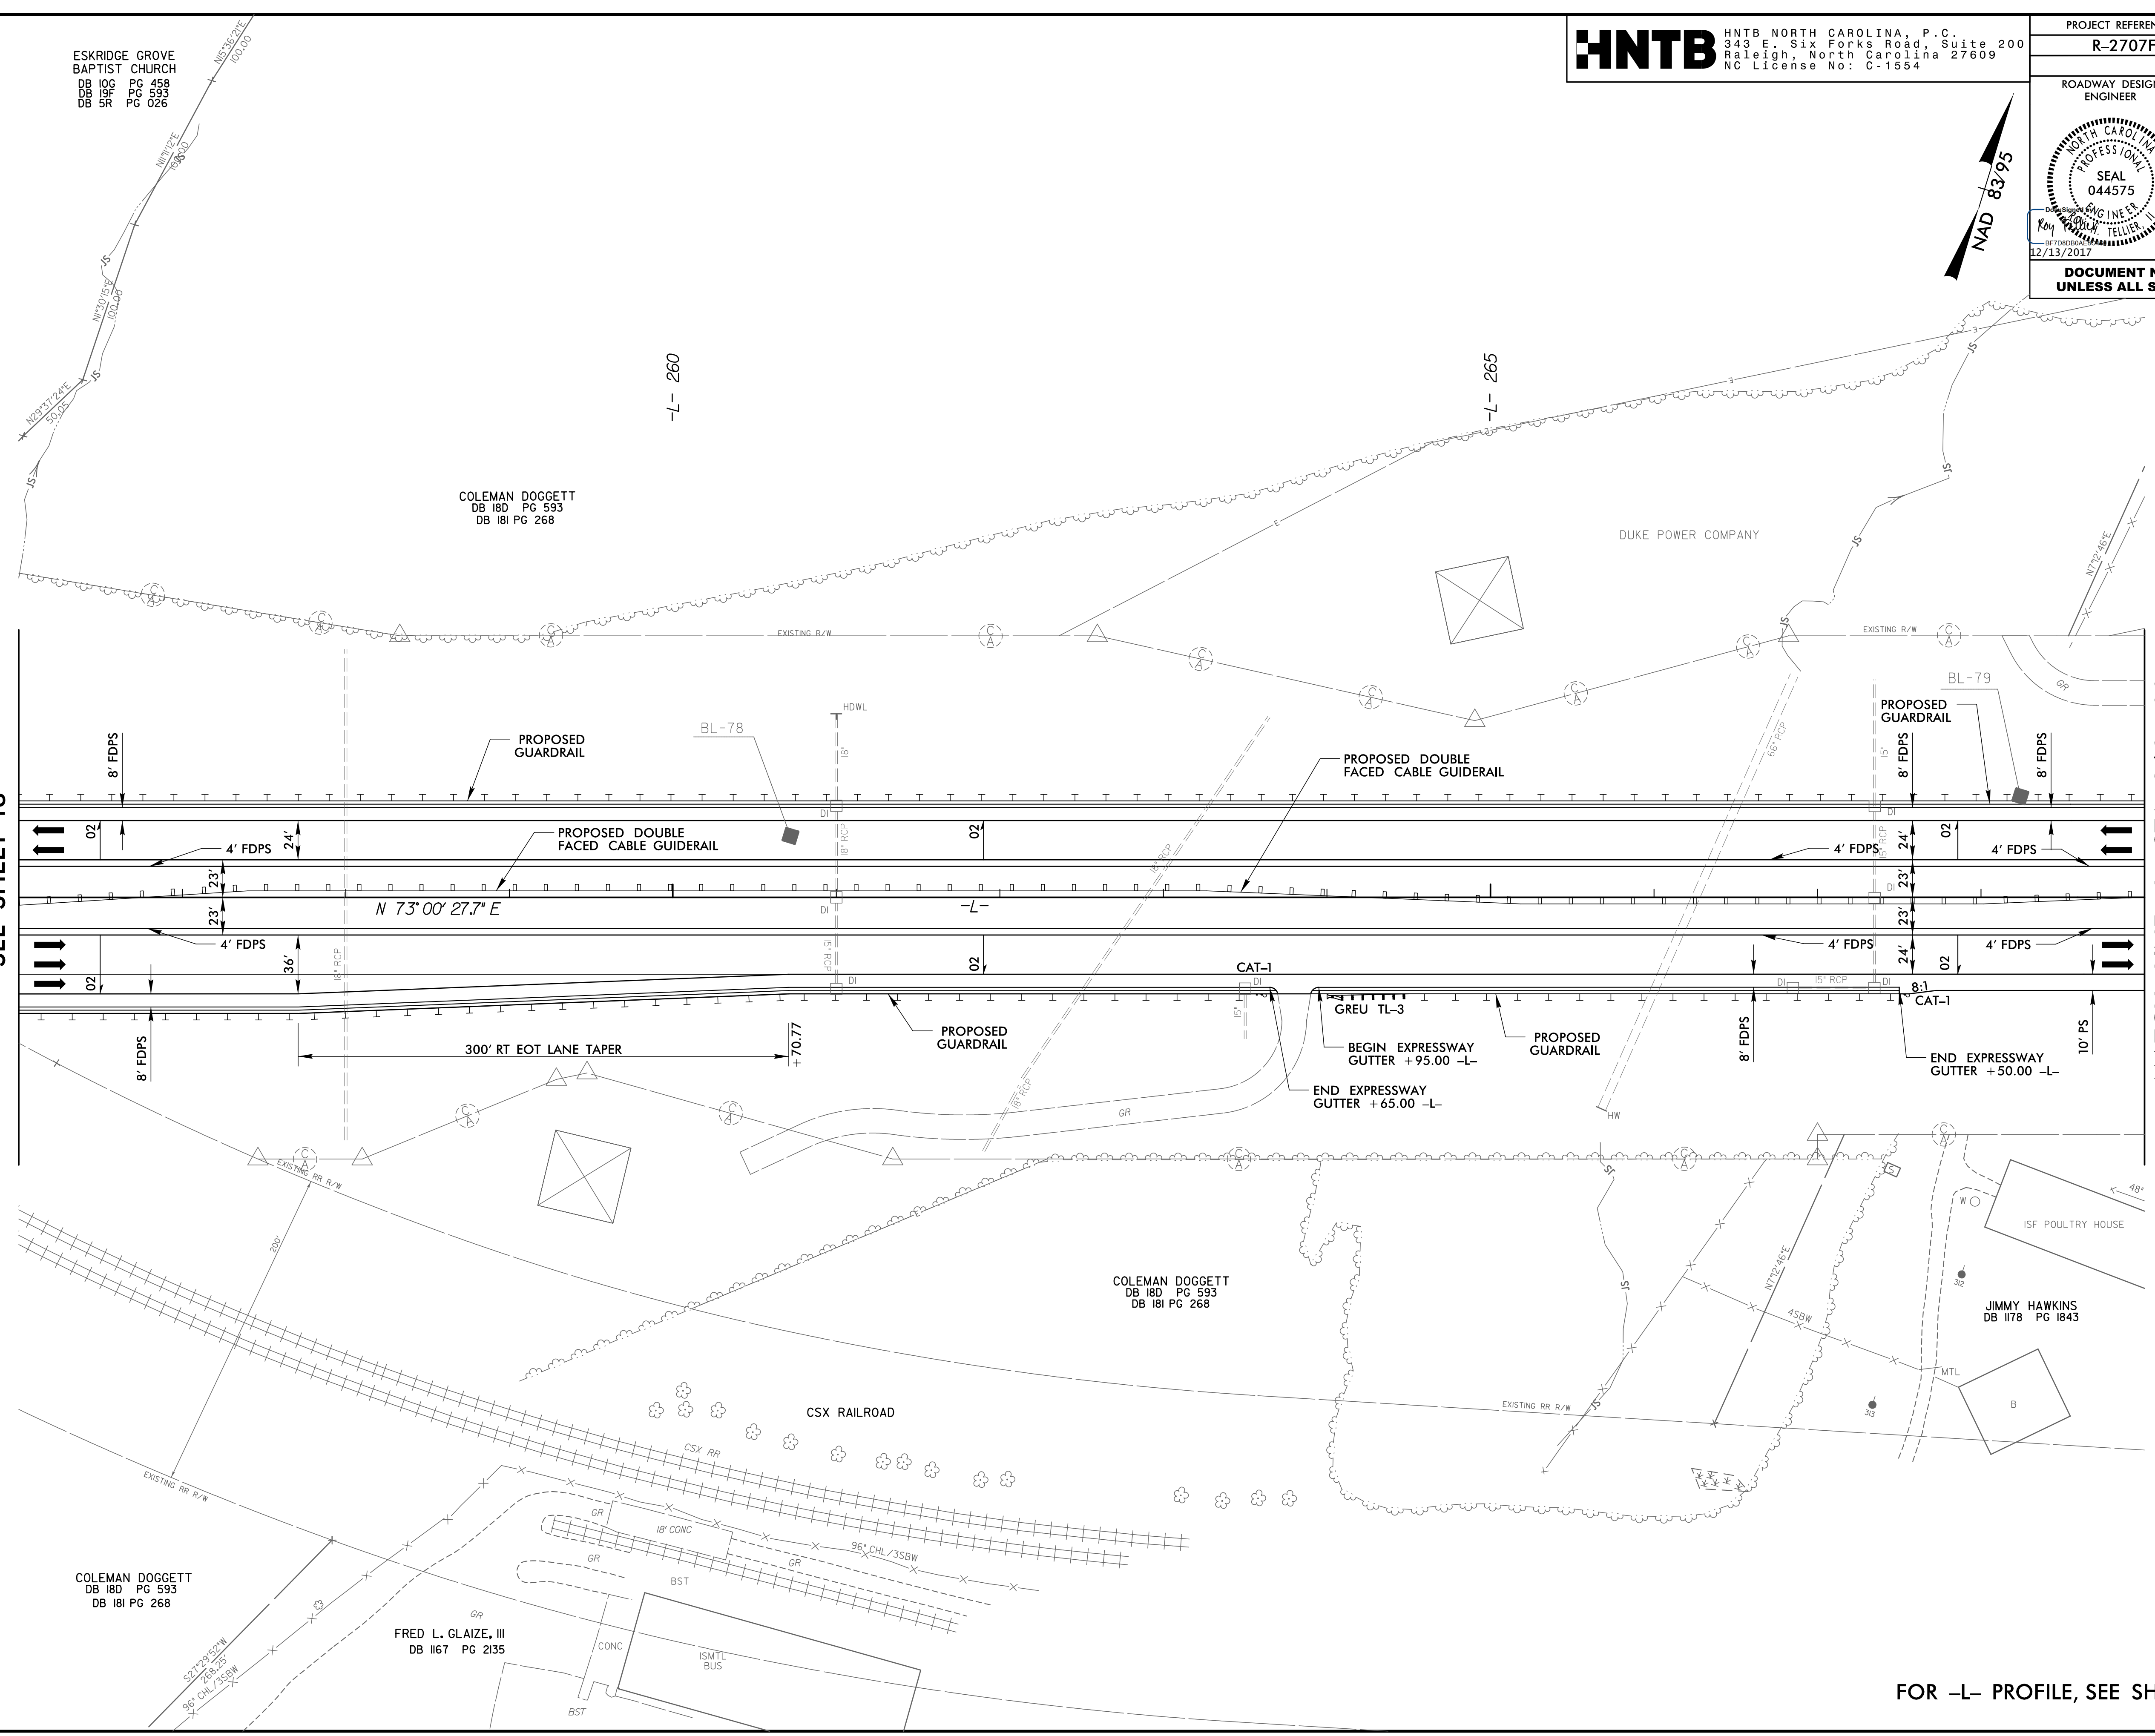

08-DEC-2017 13:48
N:\Roadway\Proj\R2707F_rdy_psh19.dgn
HNTB

FOR -L- PROFILE, SEE SHEETS 37 & 38