


8/17/99

HNTB HNTB NORTH CAROLINA, P.C.
343 E. Six Forks Road, Suite 200
Raleigh, North Carolina 27609
NC License No: C-1554

PROJECT REFERENCE NO. R-2707F		SHEET NO. 20
ROADWAY DESIGN ENGINEER	HYDRAULICS ENGINEER	
DOCUMENT NOT CONSIDERED FINAL UNLESS ALL SIGNATURES COMPLETED		

MATCH LINE -L- STA 269+00
SEE SHEET 19

MATCH LINE -L- STA 282+00
SEE SHEET 21

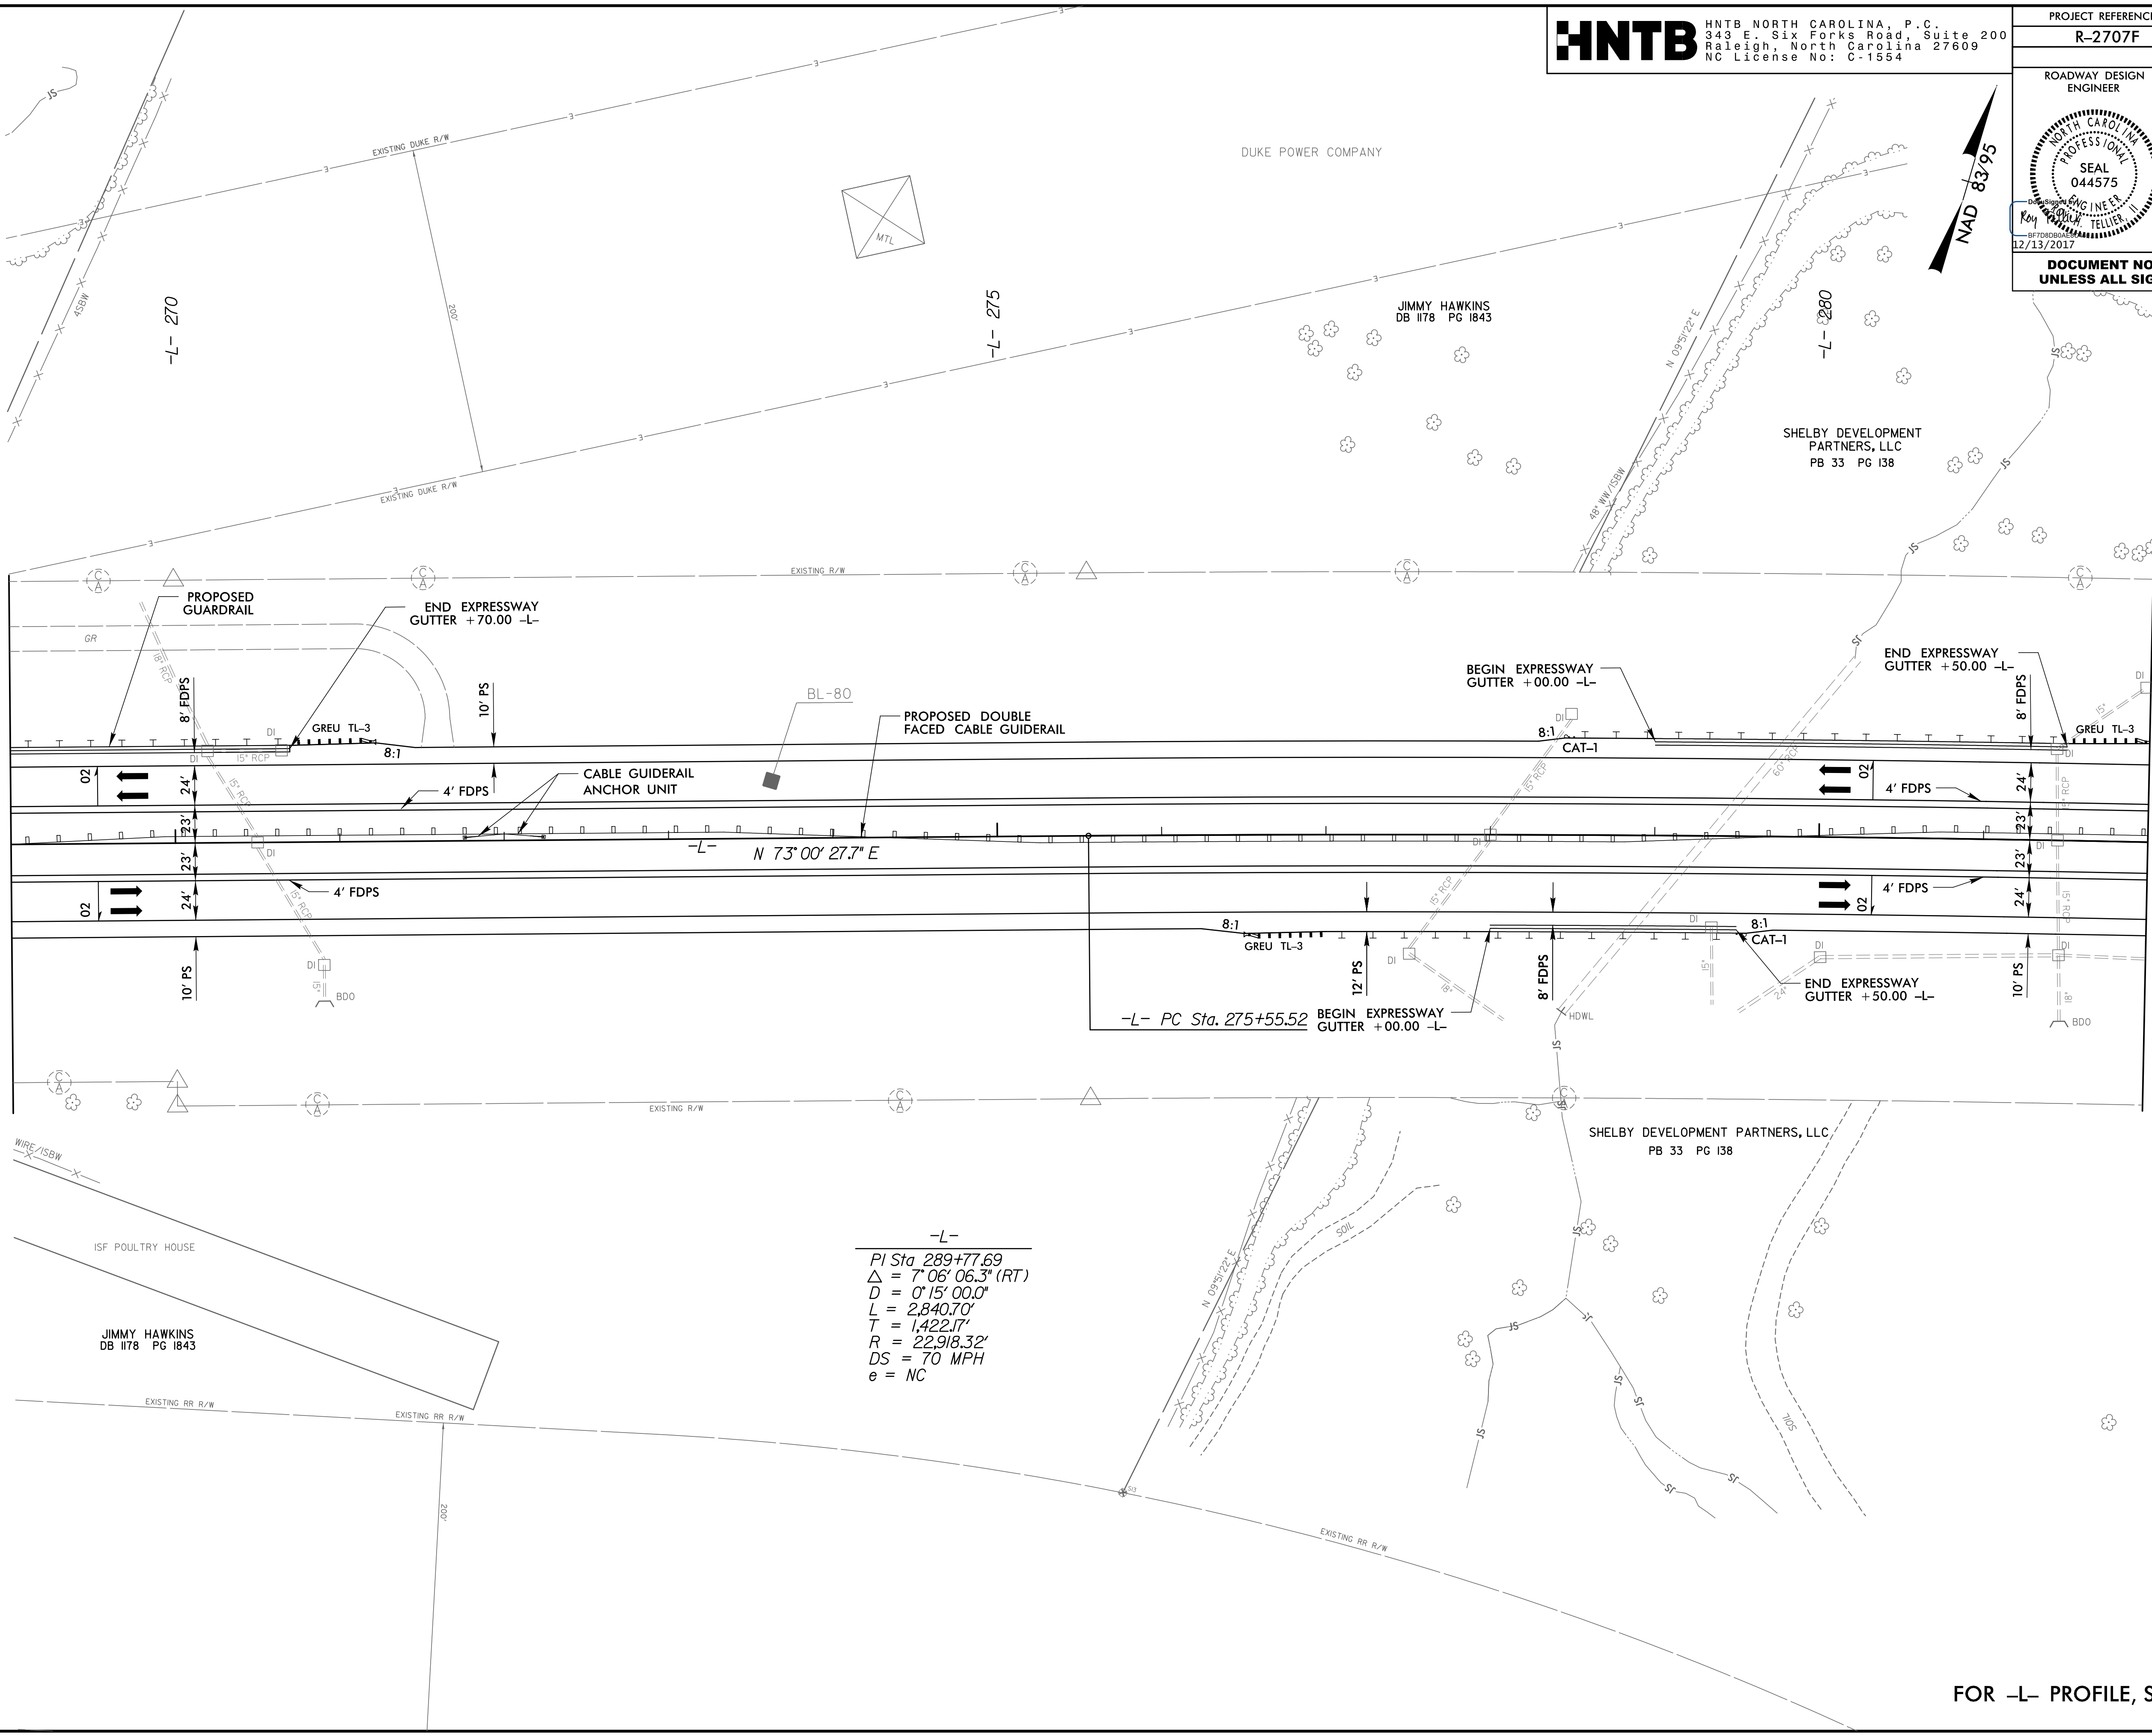

-L-
 PI Sta 289+77.69
 $\Delta = 7^{\circ} 06' 06.3''$ (RT)
 $D = 0^{\circ} 15' 00.0''$
 $L = 2,840.70'$
 $T = 1,422.17'$
 $R = 22,918.32'$
 $DS = 70$ MPH
 $e = NC$

REVISIONS

08-DEC-2017 13:48
N:\Roadway\Projects\R2707F_rdy_psh20.dgn
HNTB

FOR -L- PROFILE, SEE SHEET 38