


8/17/99

HNTB HNTB NORTH CAROLINA, P.C.
 343 E. Six Forks Road, Suite 200
 Raleigh, North Carolina 27609
 NC License No: C-1554


PROJECT REFERENCE NO. R-2707F	SHEET NO. 22
ROADWAY DESIGN ENGINEER	HYDRAULICS ENGINEER
DOCUMENT NOT CONSIDERED FINAL UNLESS ALL SIGNATURES COMPLETED	

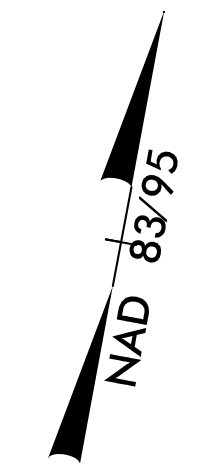

REVISIONS

MATCH LINE -L- STA 295 + 00
SEE SHEET 21

MATCH LINE -L- STA 308 + 00
SEE SHEET 23

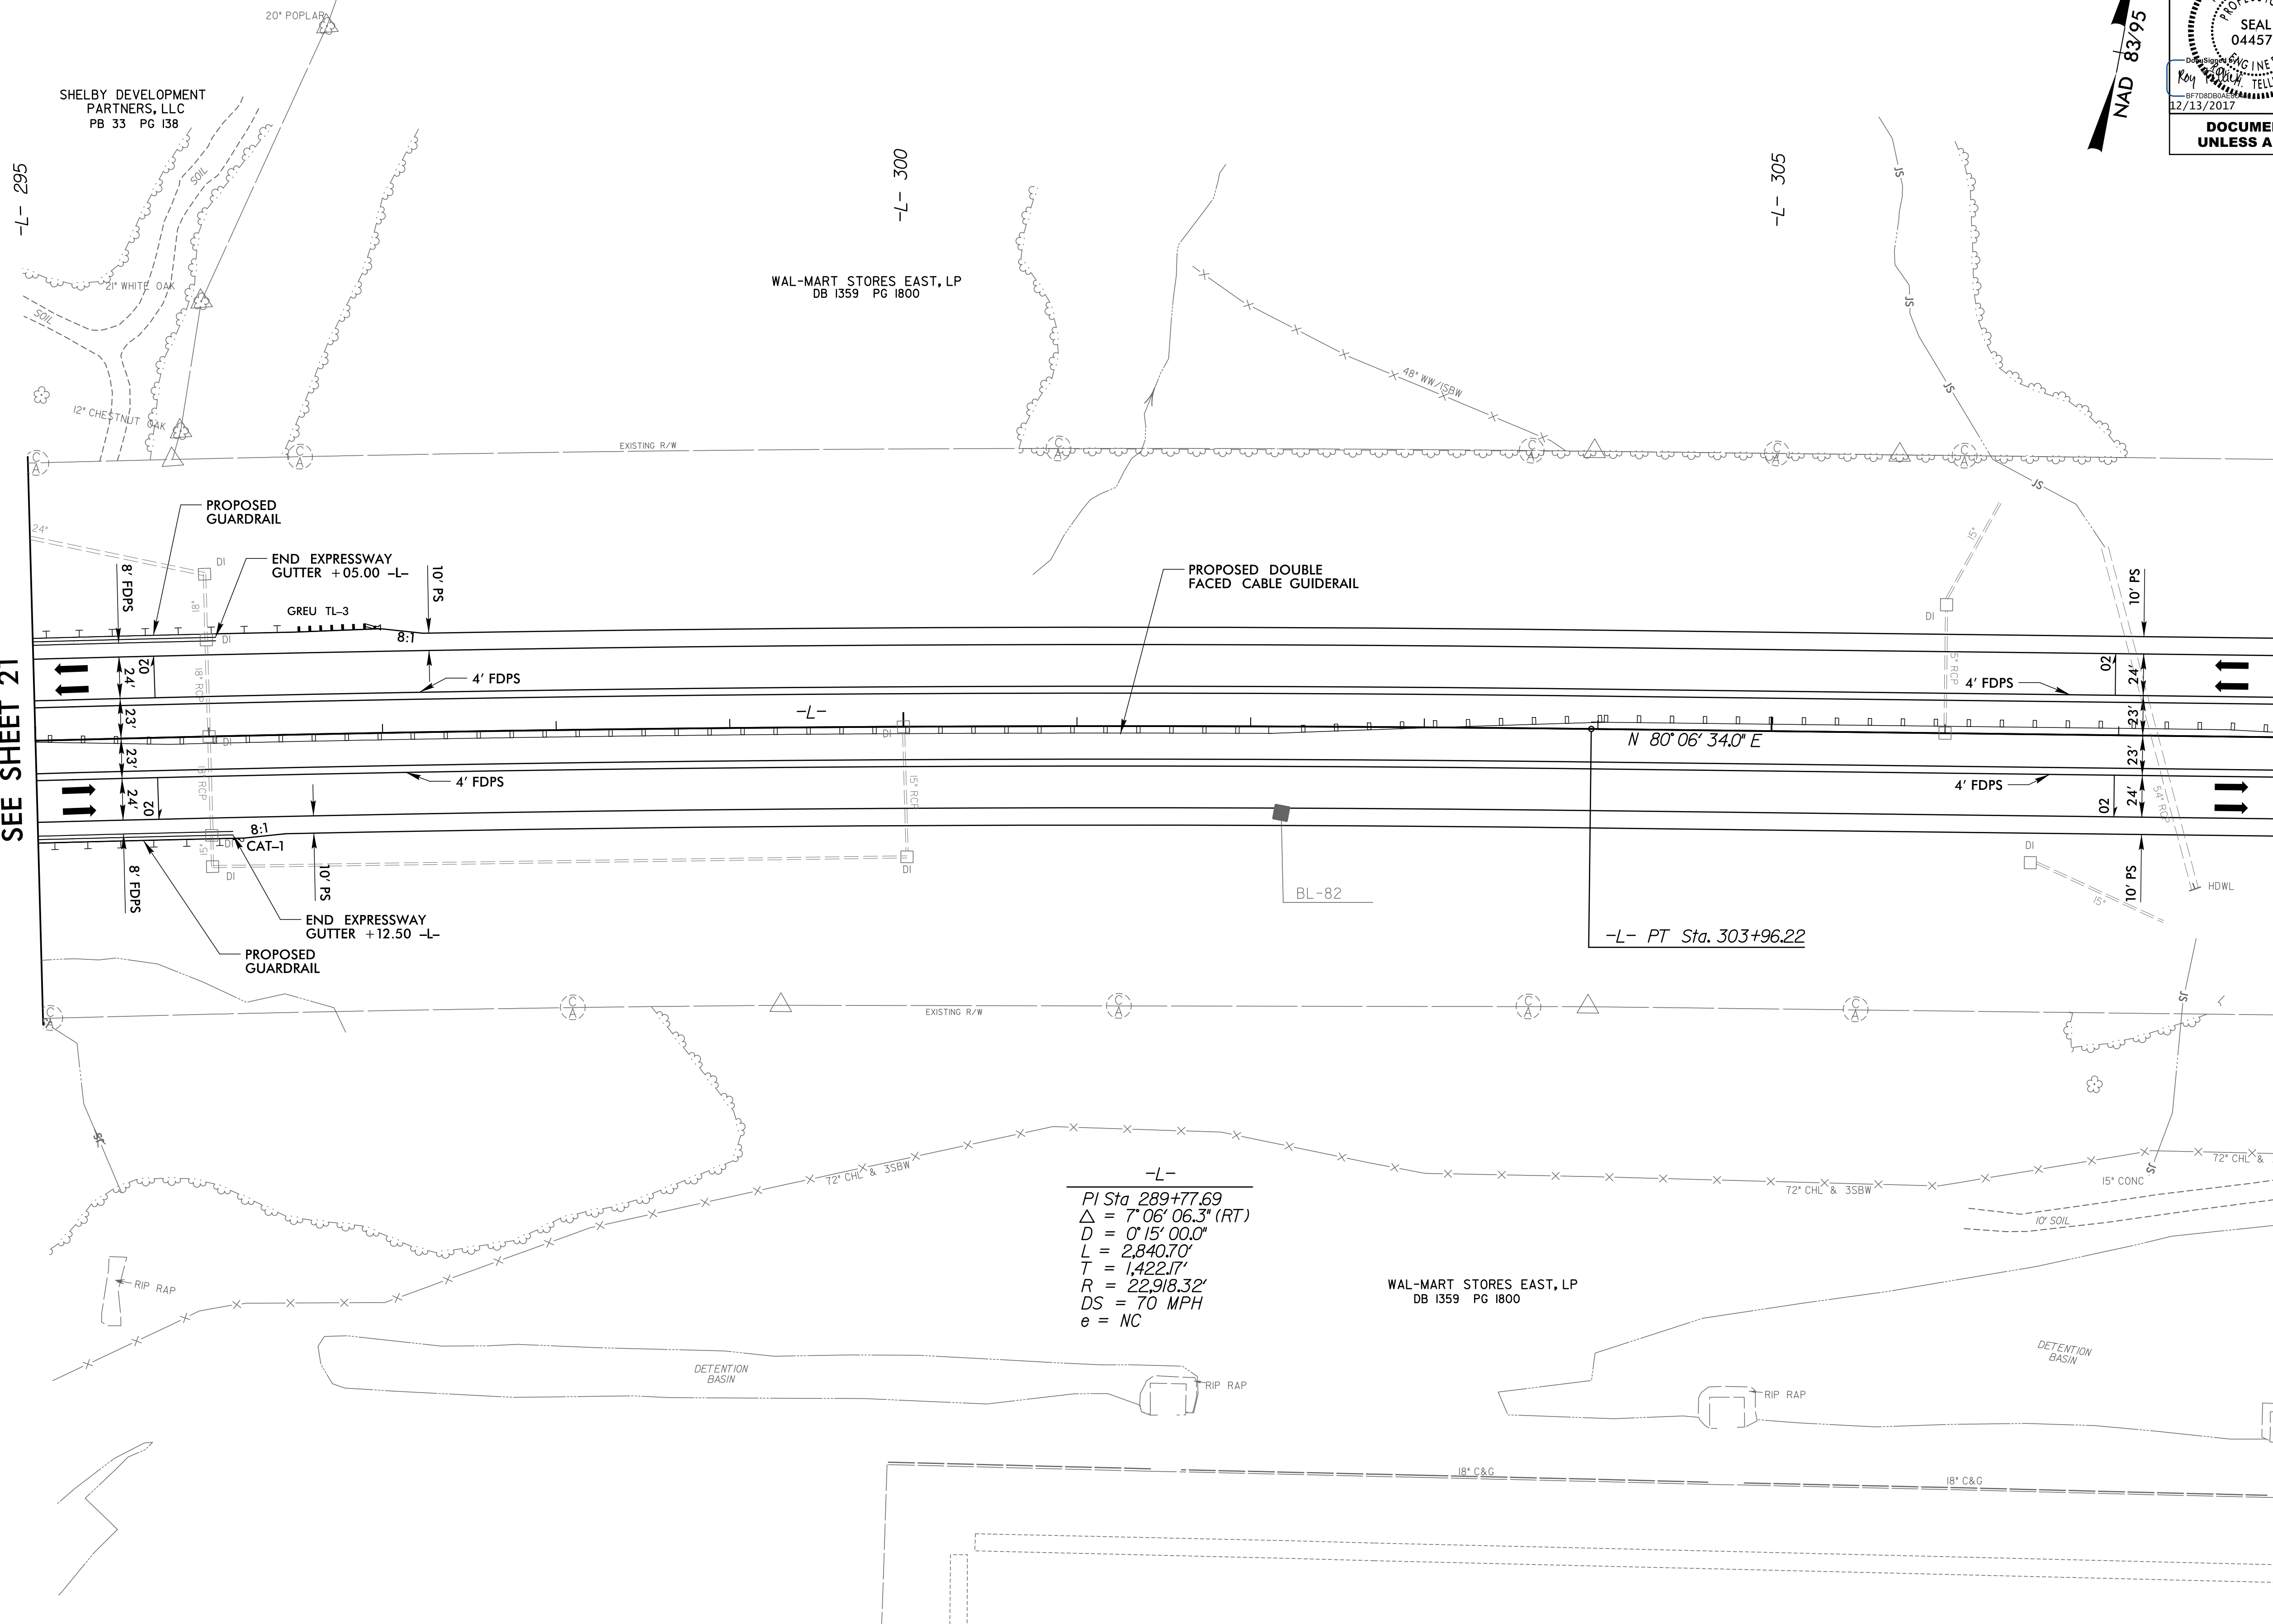

08-DEC-2017 13:48
 N:\Roadway\Projects\R2707F_rdy_psh22.dgn
 HNTB

FOR -L- PROFILE, SEE SHEET 39