


8/17/99


HNTB HNTB NORTH CAROLINA, P.C.
 343 E. Six Forks Road, Suite 200
 Raleigh, North Carolina 27609
 NC License No: C-1554

PROJECT REFERENCE NO. R-2707F	SHEET NO. 23
ROADWAY DESIGN ENGINEER	HYDRAULICS ENGINEER
DOCUMENT NOT CONSIDERED FINAL UNLESS ALL SIGNATURES COMPLETED	

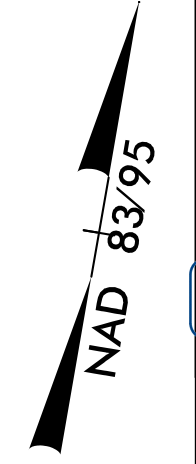

MATCH LINE -L- STA 308+00
SEE SHEET 22

MATCH LINE -L- STA 321+00
SEE SHEET 24

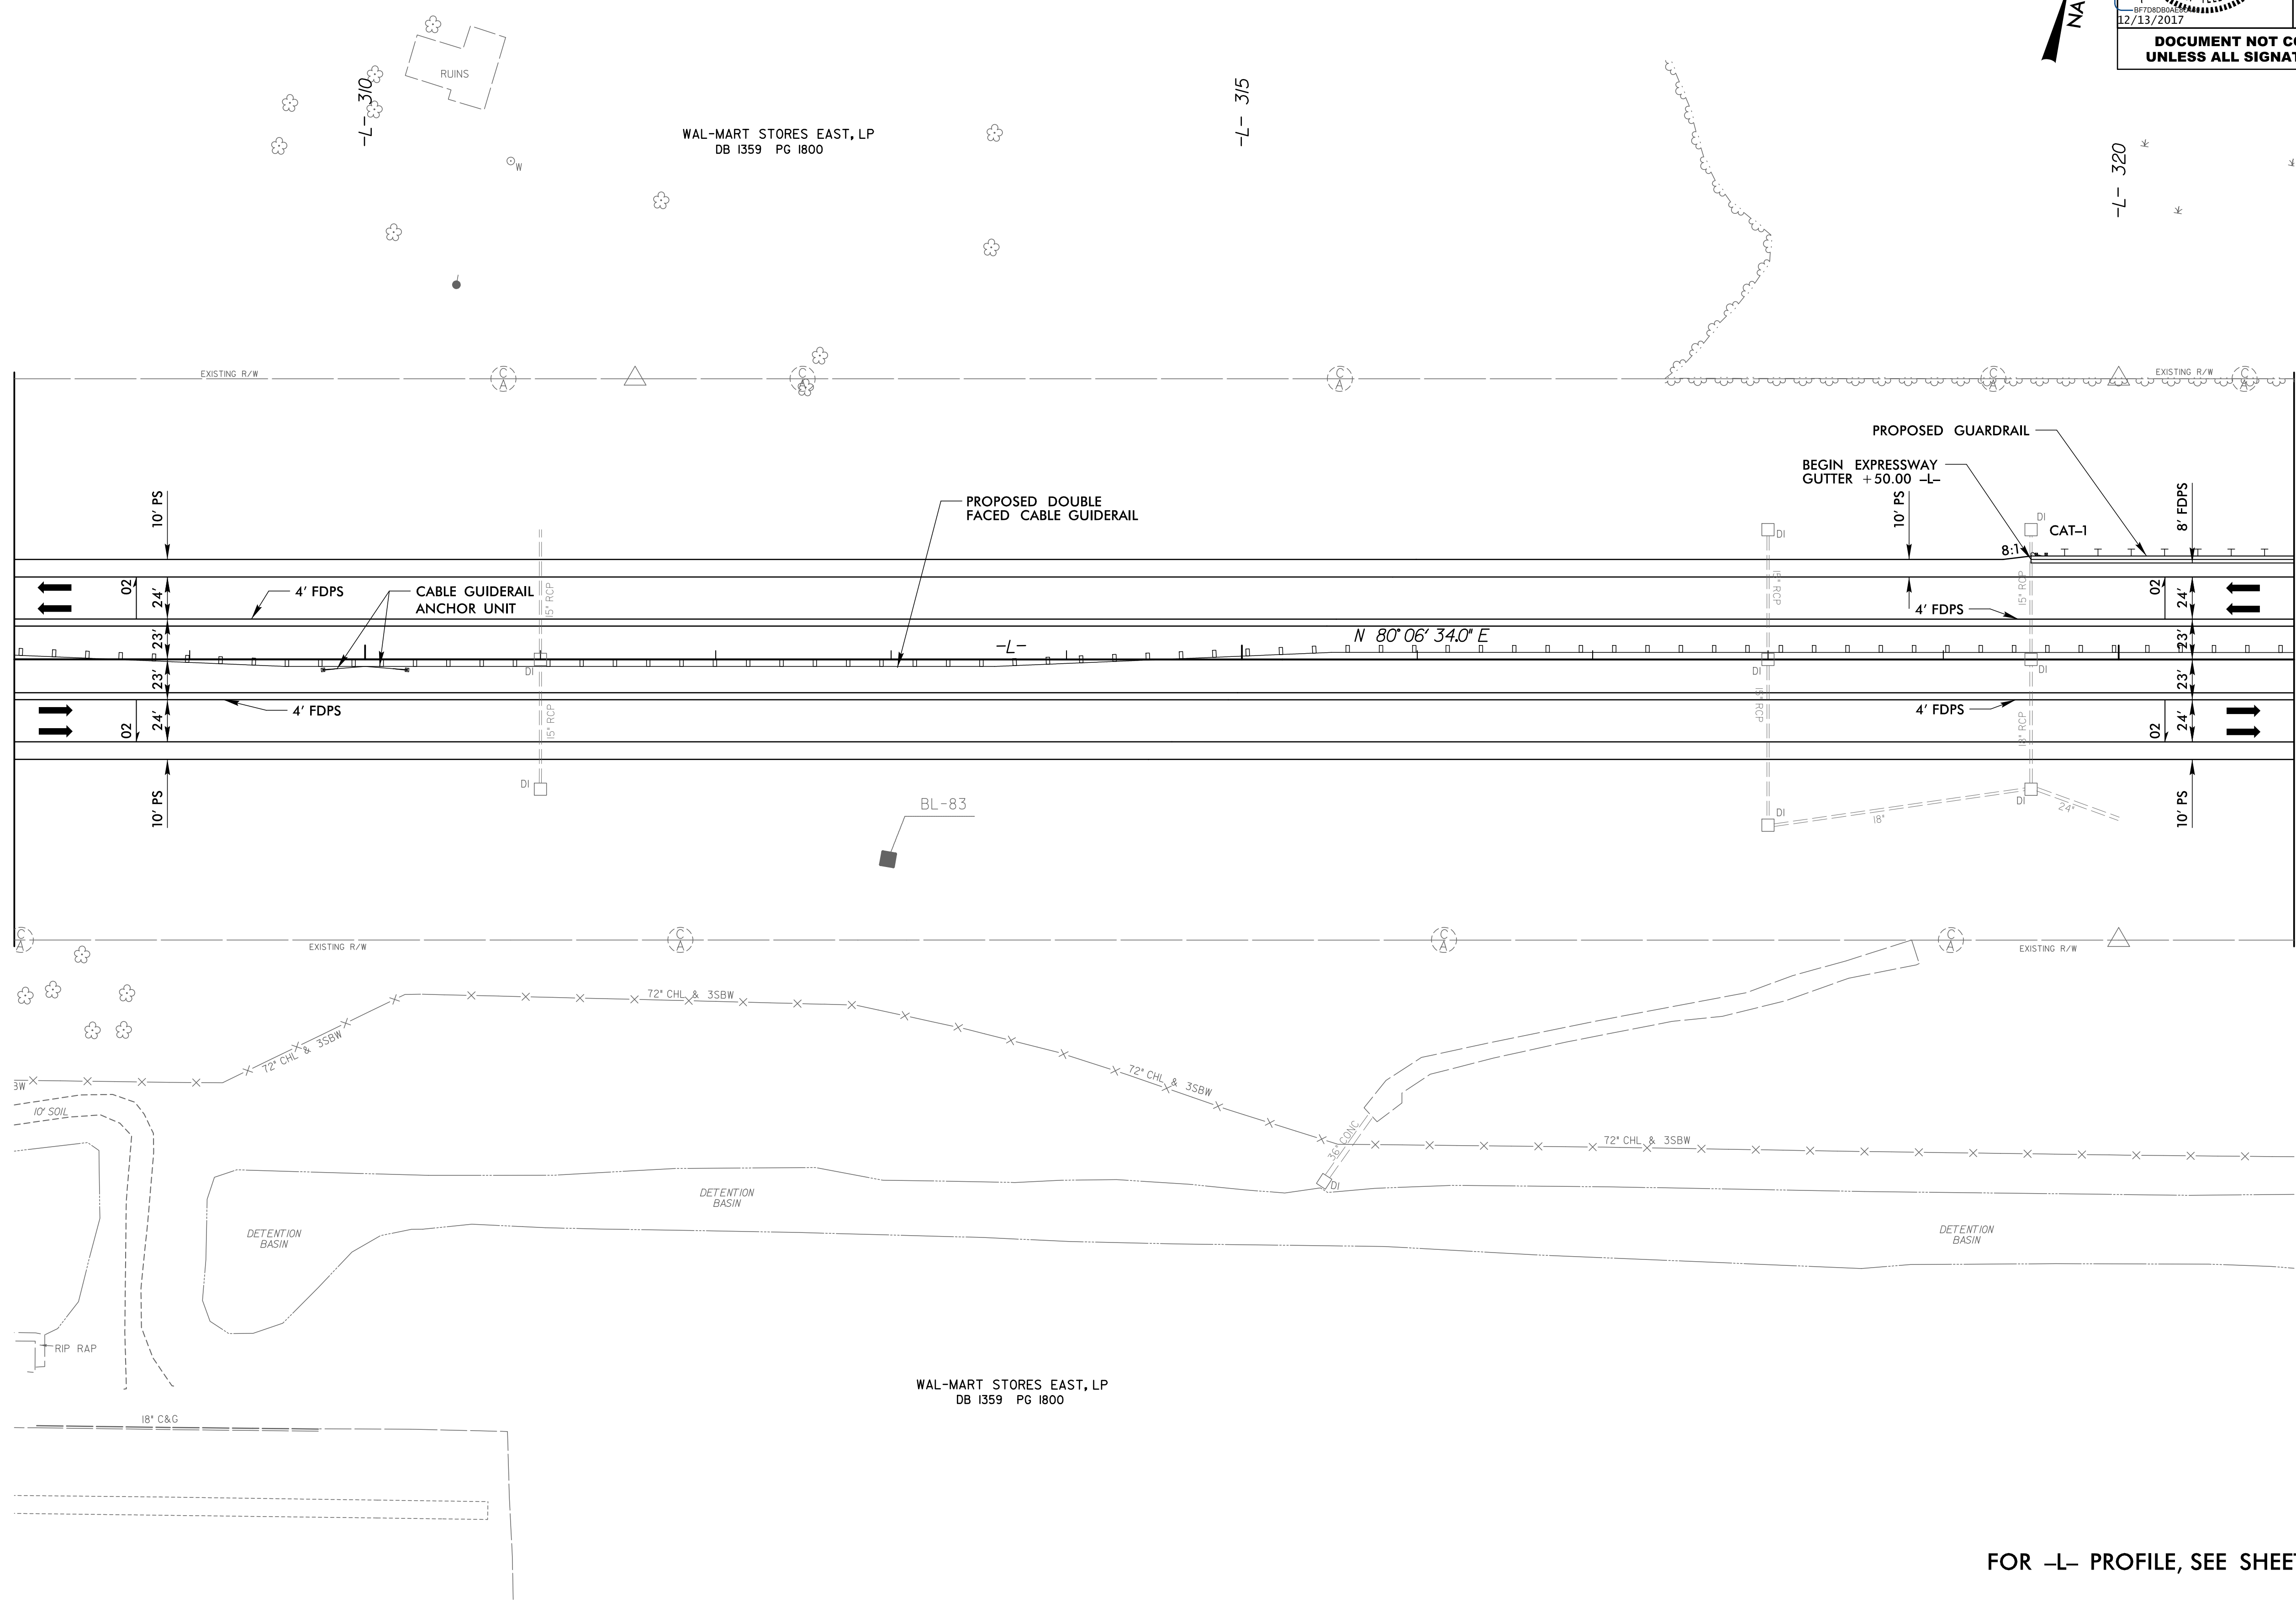

REVISIONS

08-DEC-2017 13:48
 N:\oadway\Proo\12707F_rdy_psh23.dgn
 HNTB

FOR -L- PROFILE, SEE SHEETS 39 & 40