
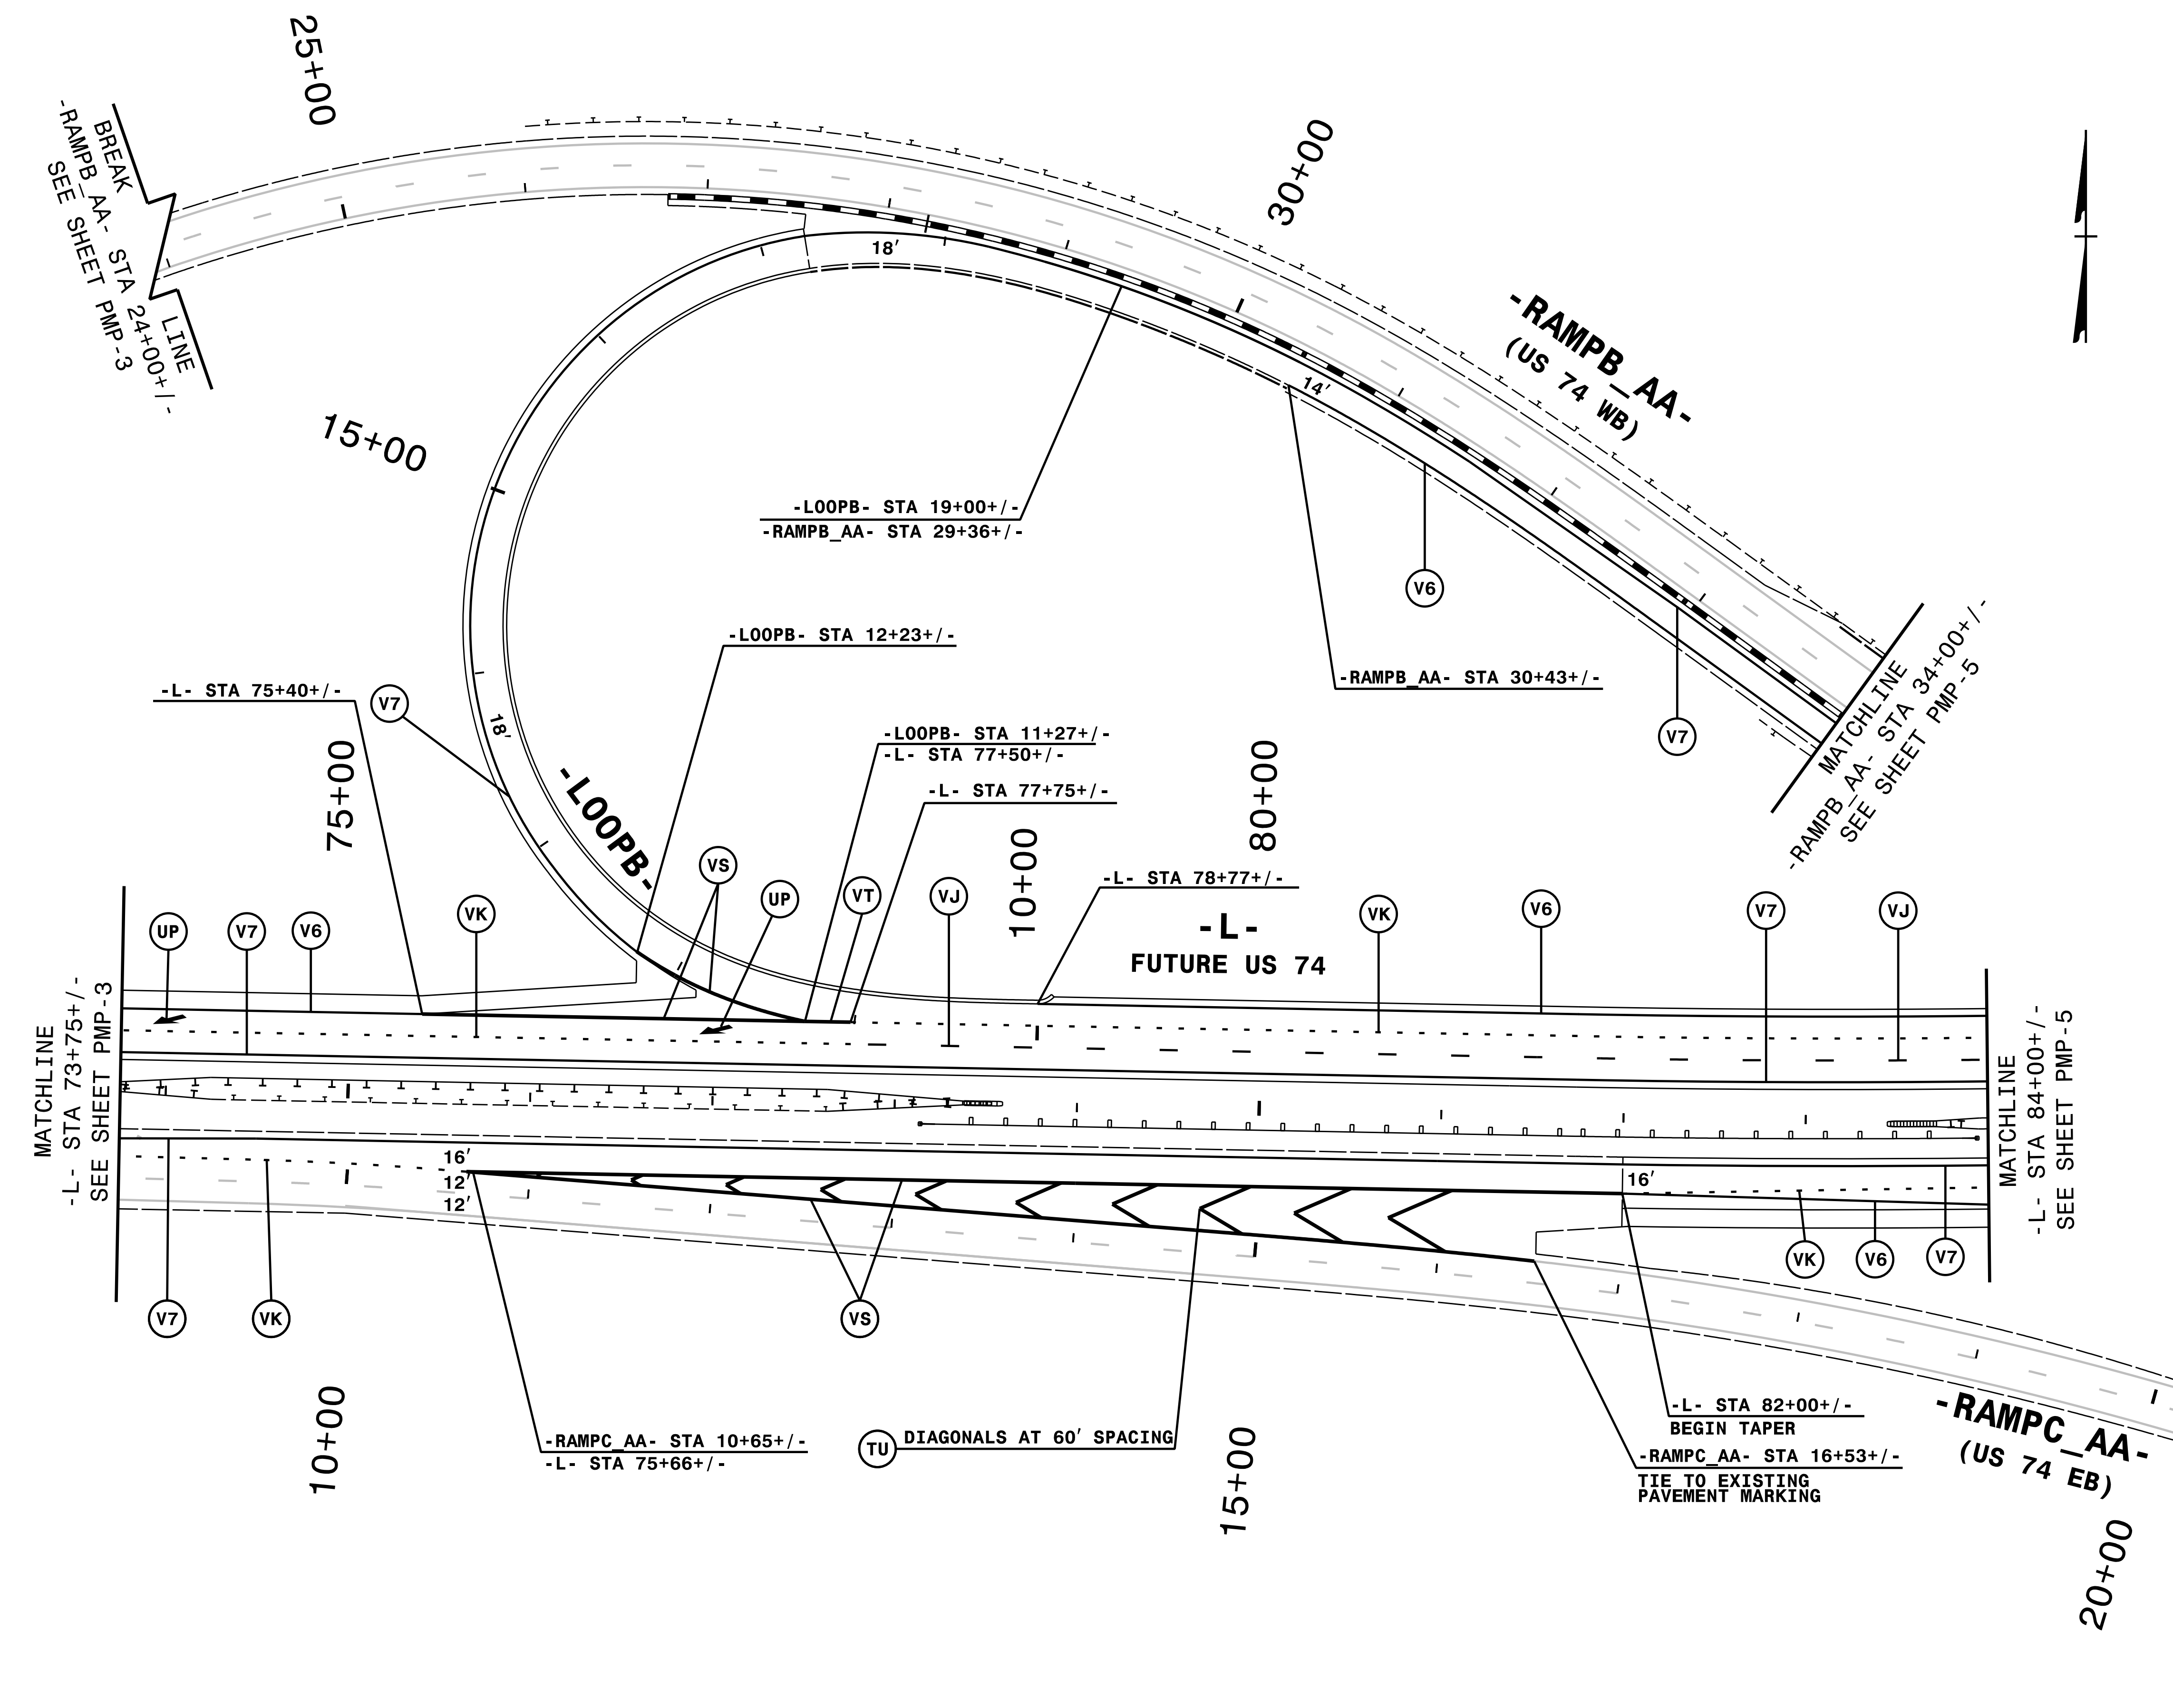


TIP NO. R-2707F	SHEET NO. PMP-4
APPROVED: <i>Andrew D. Klinck</i> E3078F8456E44B	
DATE: 10/17/2017	
SEAL 	
DOCUMENT NOT CONSIDERED FINAL UNLESS ALL SIGNATURES COMPLETED	



NOTE: ALL LANE WIDTHS ARE 12' UNLESS OTHERWISE SHOWN.

**HNTB**  
 HNTB NORTH CAROLINA, P.C.  
 343 E. SIX FORKS ROAD, SUITE 200  
 RALEIGH, NORTH CAROLINA 27609  
 NC LICENSE NO: C-1554  
 (919) 546-8997

# PAVEMENT MARKING DETAIL

10/17/2017  
X:\T\G\Tic\PMR\R2707F\_PMP\_04.dgn  
HNTB