
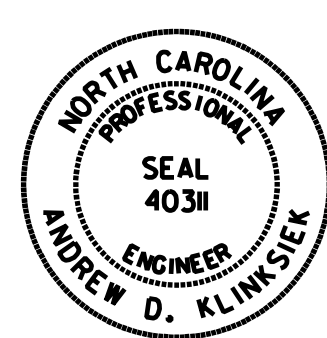
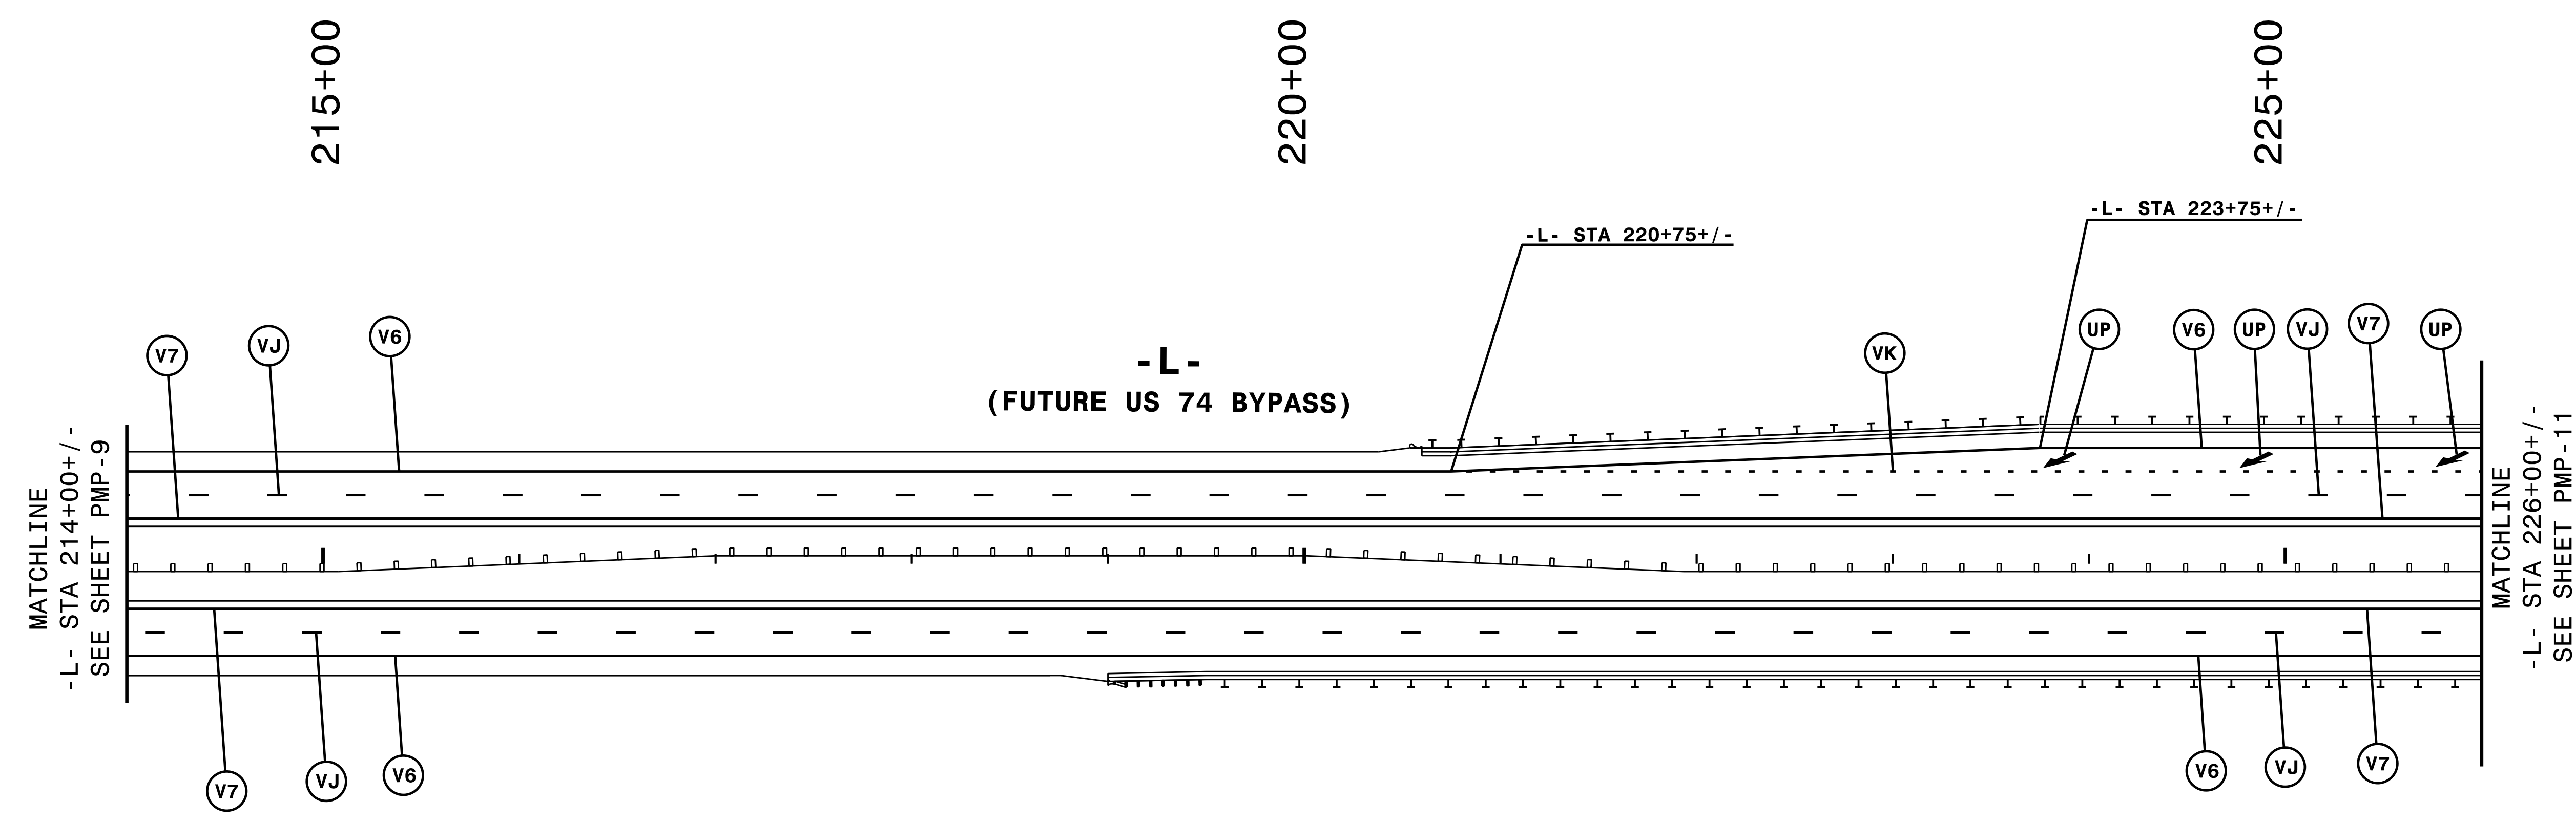


TIP NO. R-2707F	SHEET NO. PMP-10
APPROVED: <u>Andrew D. Klinck</u> <small>DocuSigned by: E3D78FB4596E448</small>	
DATE: 10/17/2017	
	
DOCUMENT NOT CONSIDERED FINAL UNLESS ALL SIGNATURES COMPLETED	

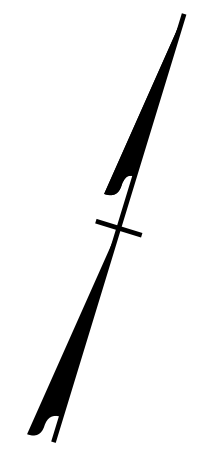

NOTE: ALL LANE WIDTHS ARE 12' UNLESS OTHERWISE SHOWN.

HNTB

HNTB NORTH CAROLINA, P.C.
343 E. SIX FORKS ROAD, SUITE 200
RALEIGH, NORTH CAROLINA 27609
NC LICENSE NO: C-1554
(919) 546-6997

PAVEMENT MARKING DETAIL

10/17/2017
\\hntb-gt-fic\pmp\2707F_PMP_10.dgn
HNTB