
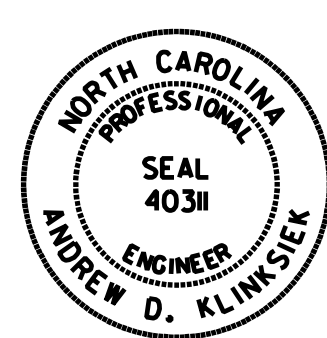
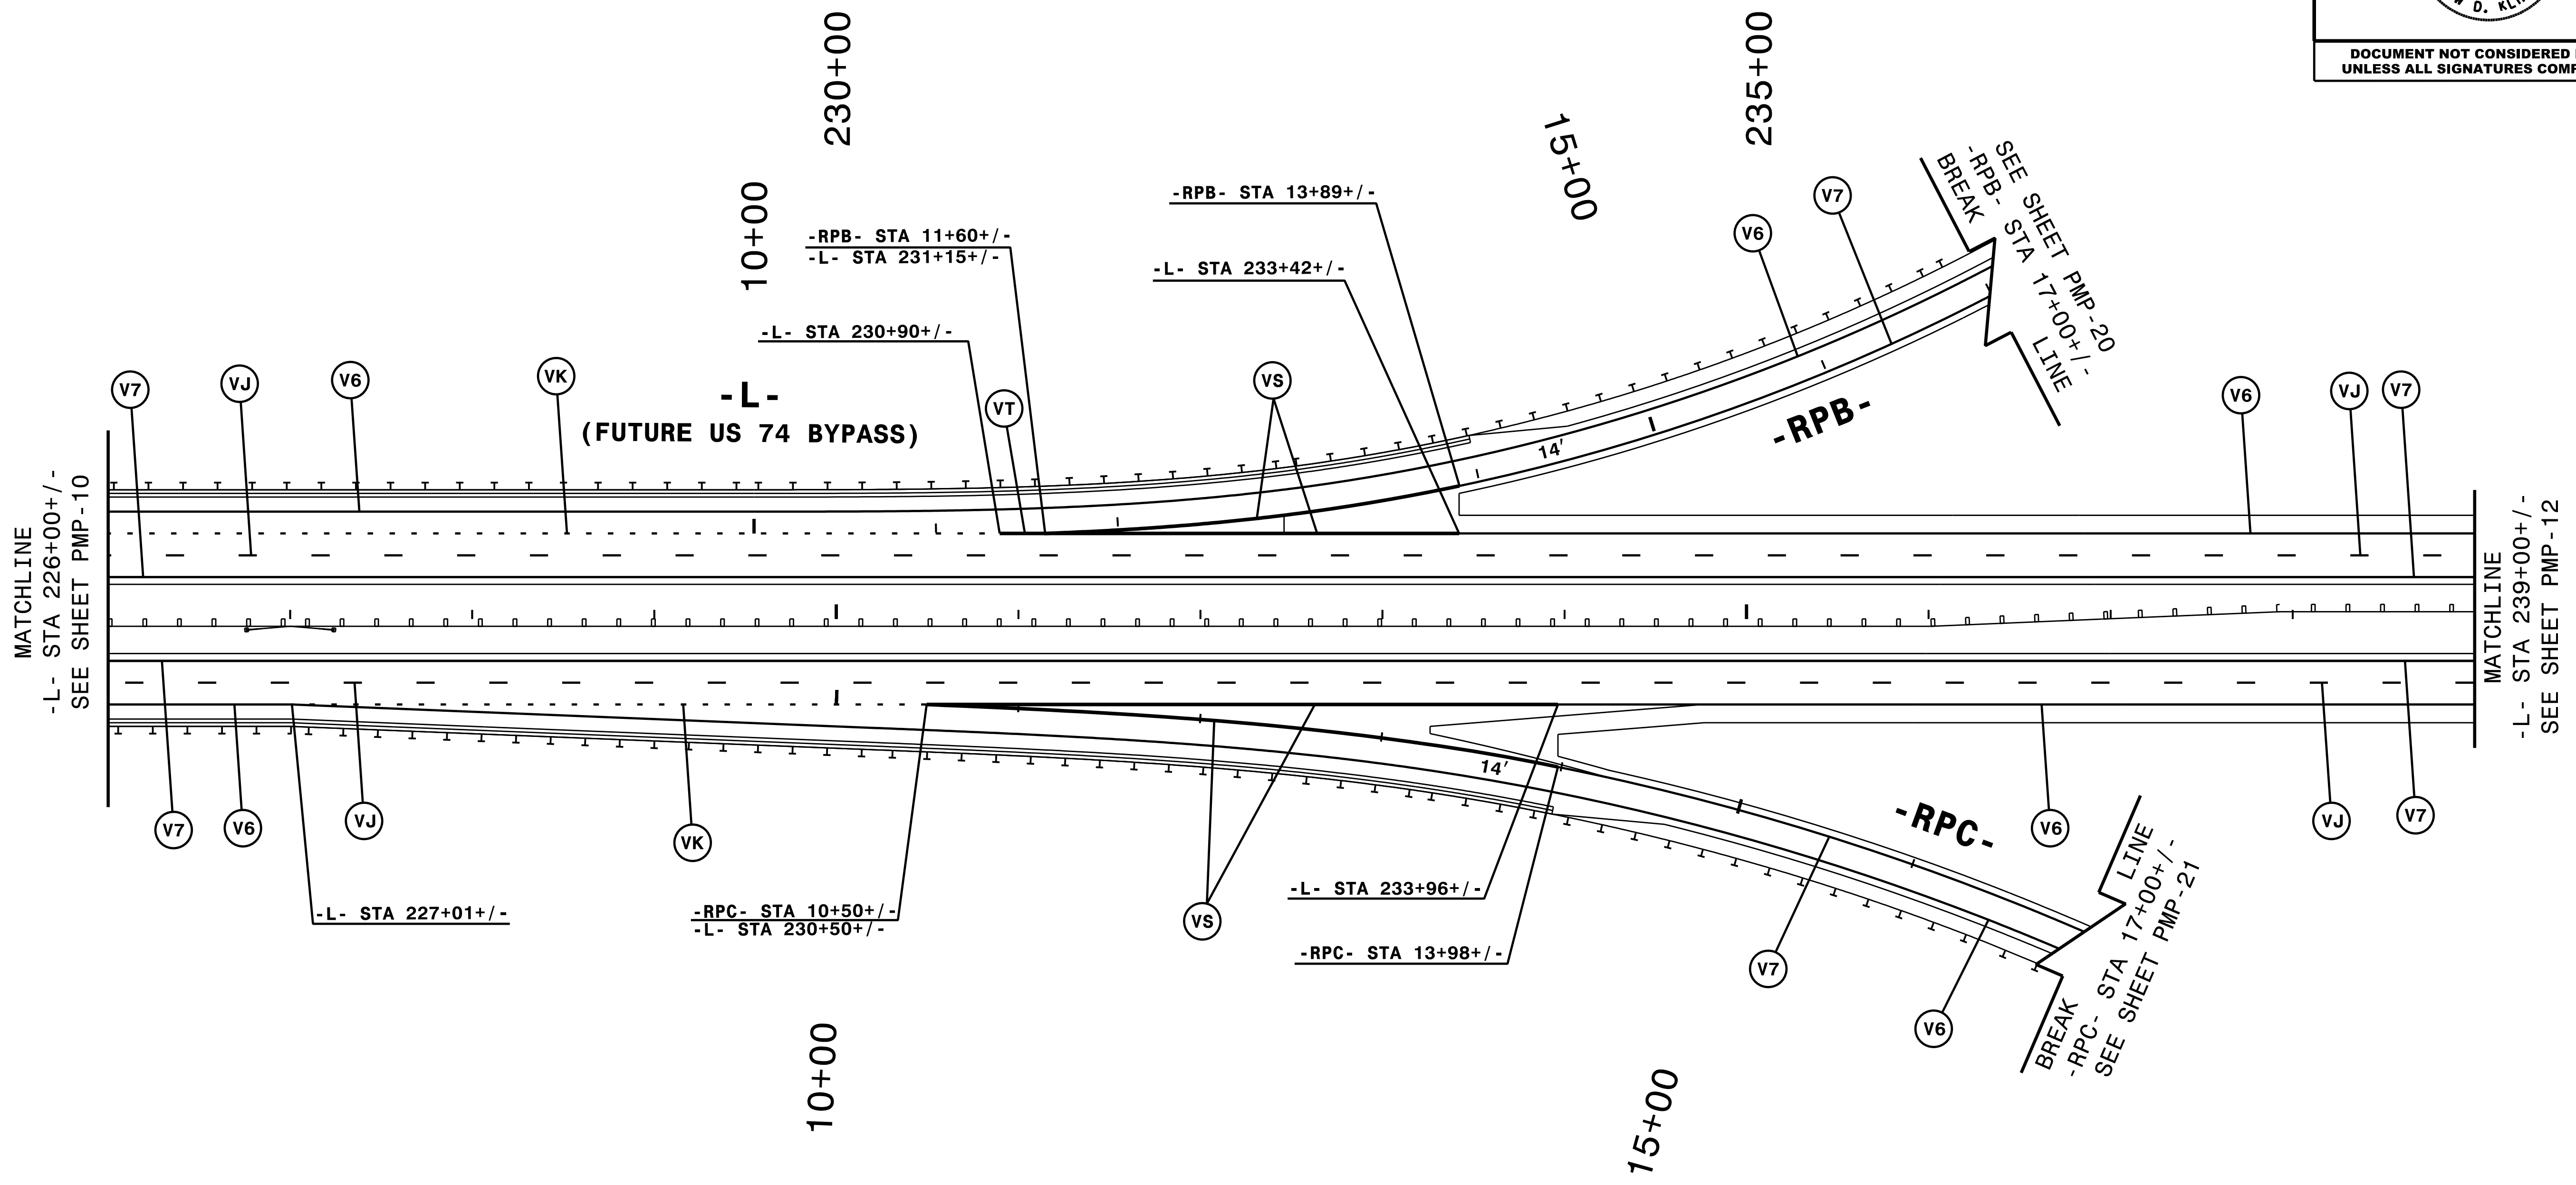


TIP NO. R-2707F	SHEET NO. PMP-11
APPROVED: <i>Andrew D. Klinck</i> E3078FB459E448	
DATE: 10/17/2017	
SEAL	
	
DOCUMENT NOT CONSIDERED FINAL UNLESS ALL SIGNATURES COMPLETED	

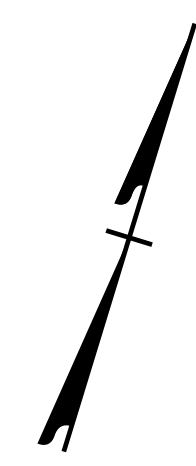

NOTE: ALL LANE WIDTHS ARE 12' UNLESS OTHERWISE SHOWN.

HNTB

HNTB NORTH CAROLINA, P.C.
343 E. Six Forks Road, Suite 200
Raleigh, North Carolina 27609
NC License No: C-1554
(919) 546-6997

PAVEMENT MARKING DETAIL

10/17/2017
\\hntb-gf11c\pmp\R2707F_PMP-11.dgn
HNTB