
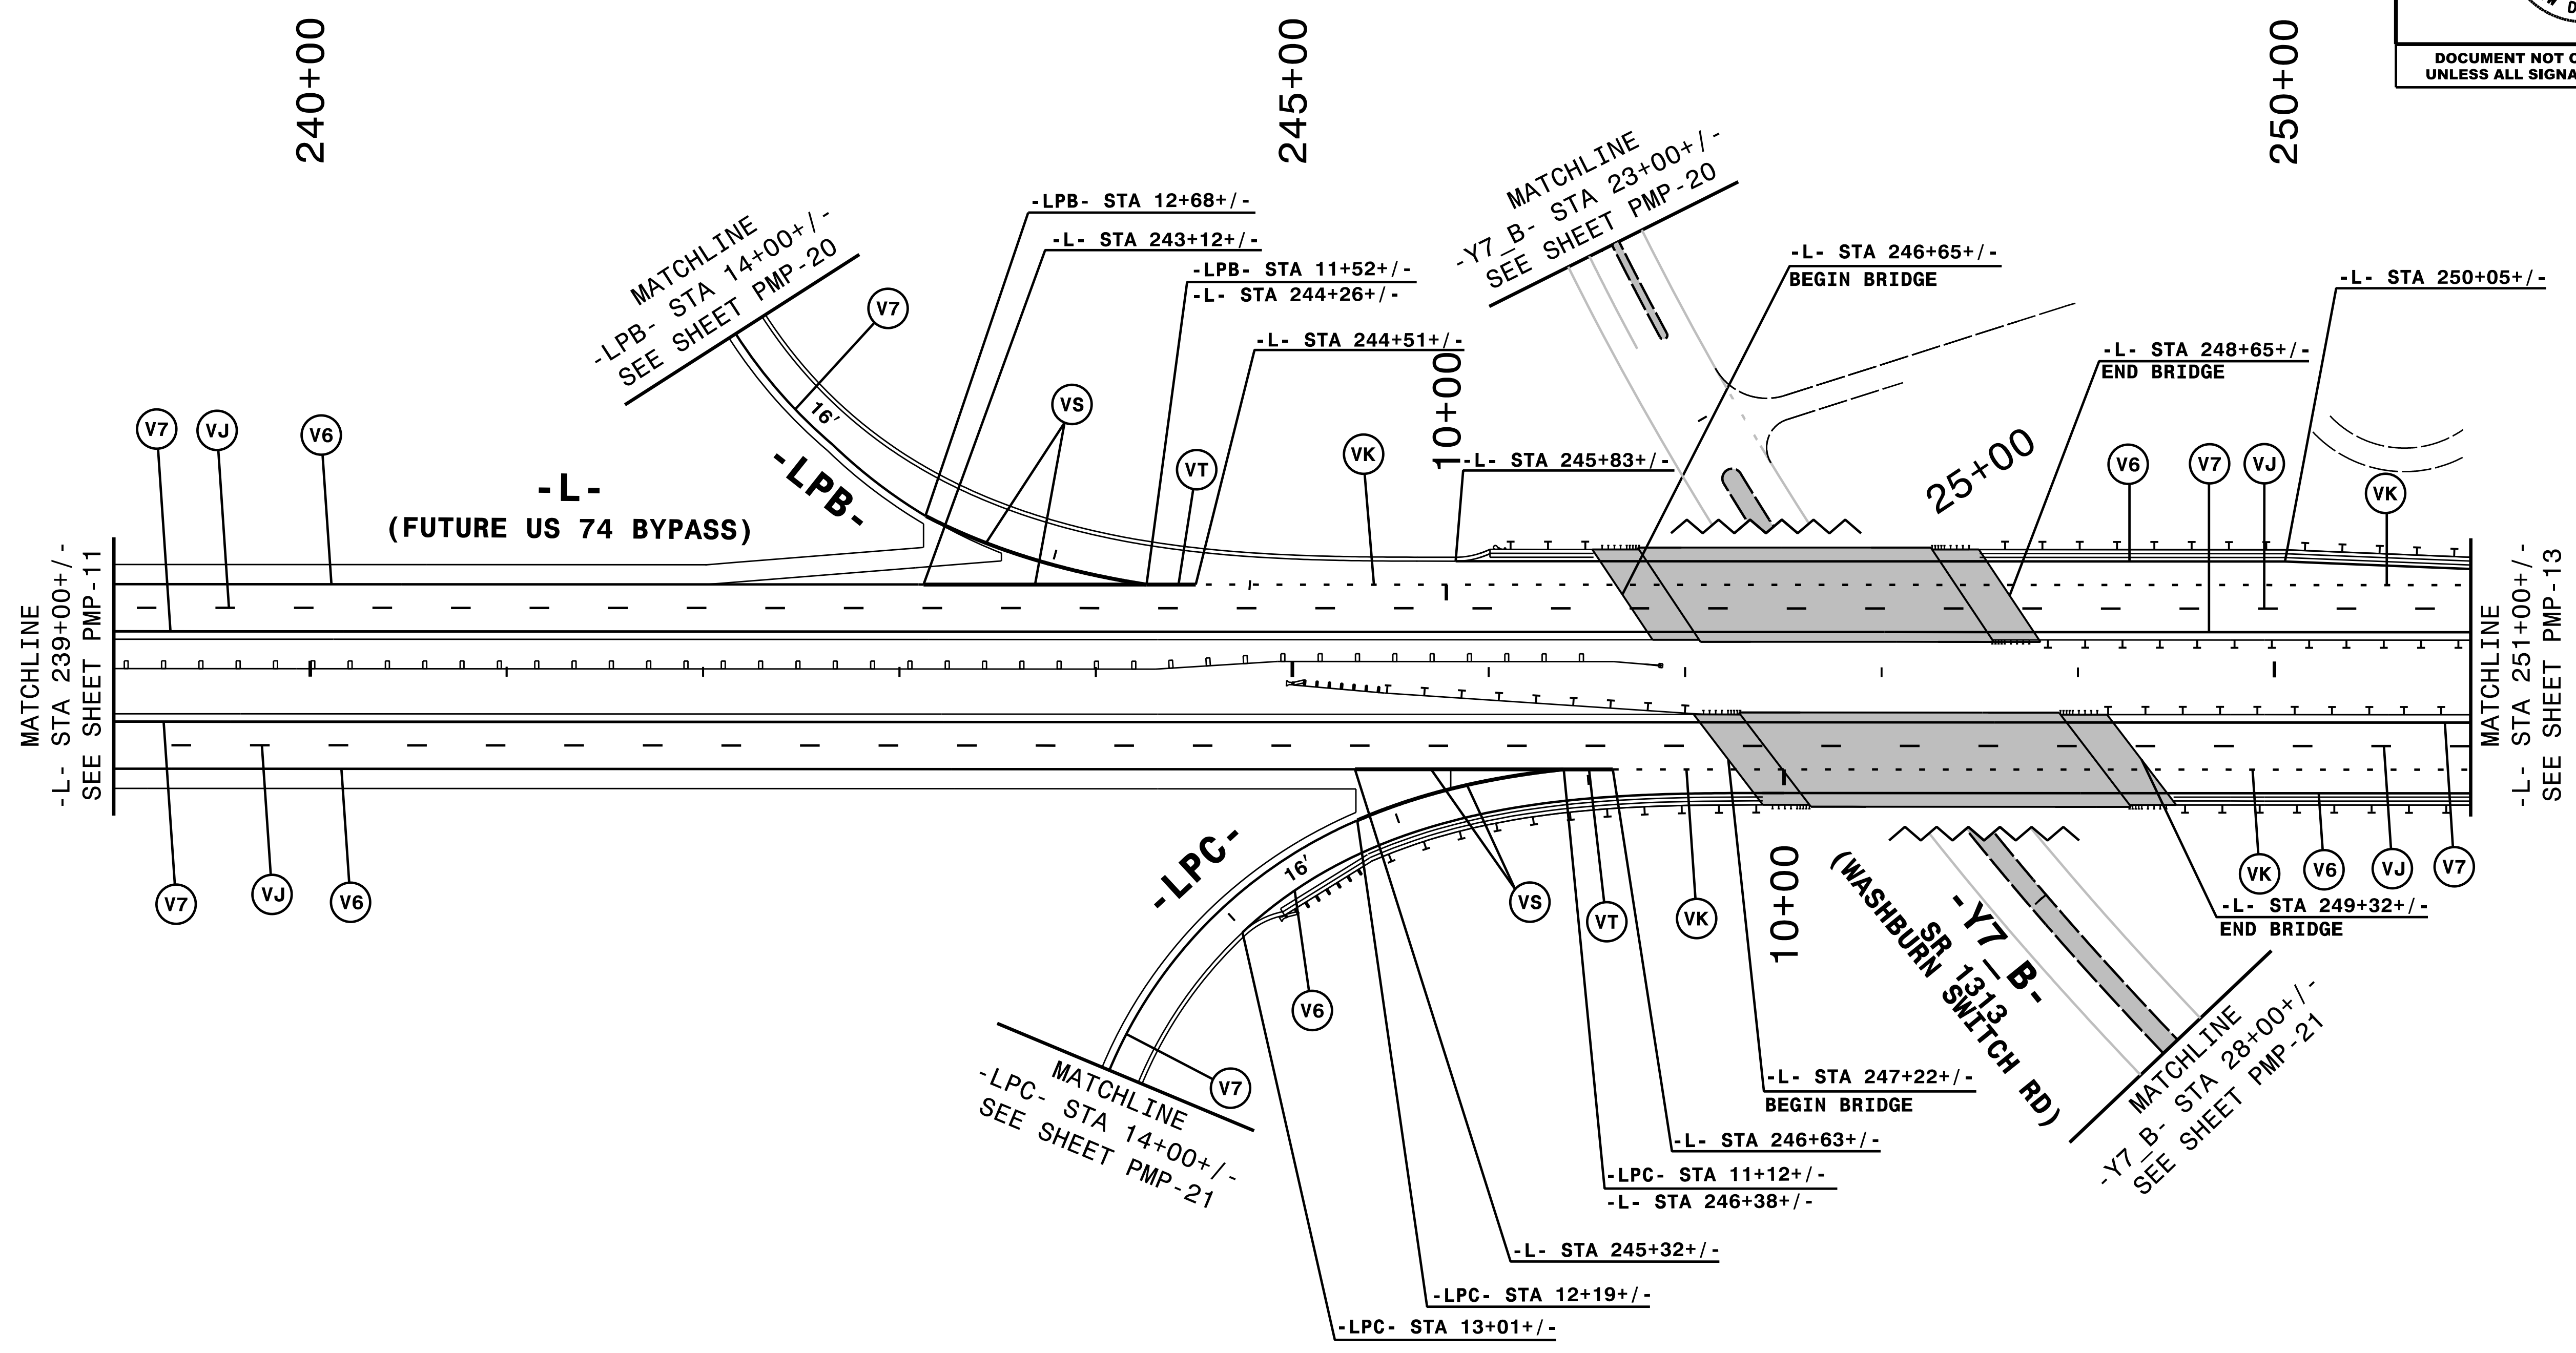


TIP NO. R-2707F	SHEET NO. PMP-12
APPROVED: <u>Andrew D. Klinck</u> <small>DocuSigned by: E3D78FB4566E44B</small>	
DATE: 10/17/2017	
	
DOCUMENT NOT CONSIDERED FINAL UNLESS ALL SIGNATURES COMPLETED	



NOTE: ALL LANE WIDTHS ARE 12' UNLESS OTHERWISE SHOWN.

**HNTB**  
HNTB NORTH CAROLINA, P.C.  
 343 E. Six Forks Road, Suite 200  
 Raleigh, North Carolina 27609  
 NC License No: C-1554  
 (919) 546-8997

# PAVEMENT MARKING DETAIL

10/17/2017  
 \\T:\G:\Office\PMR\R2707F\_PMP\_12.dgn  
 HNTB