
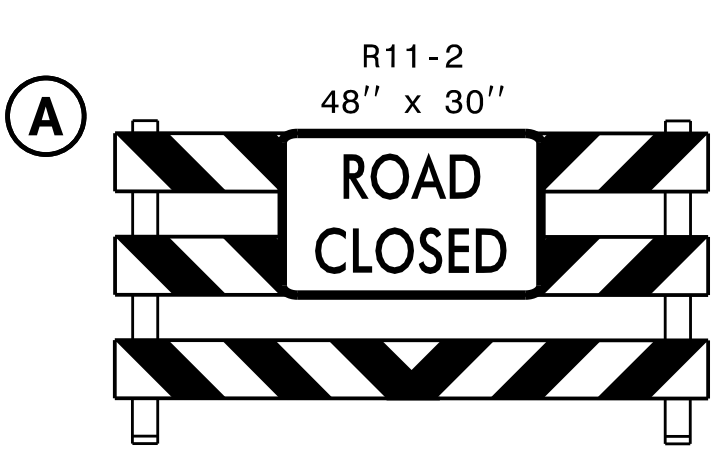
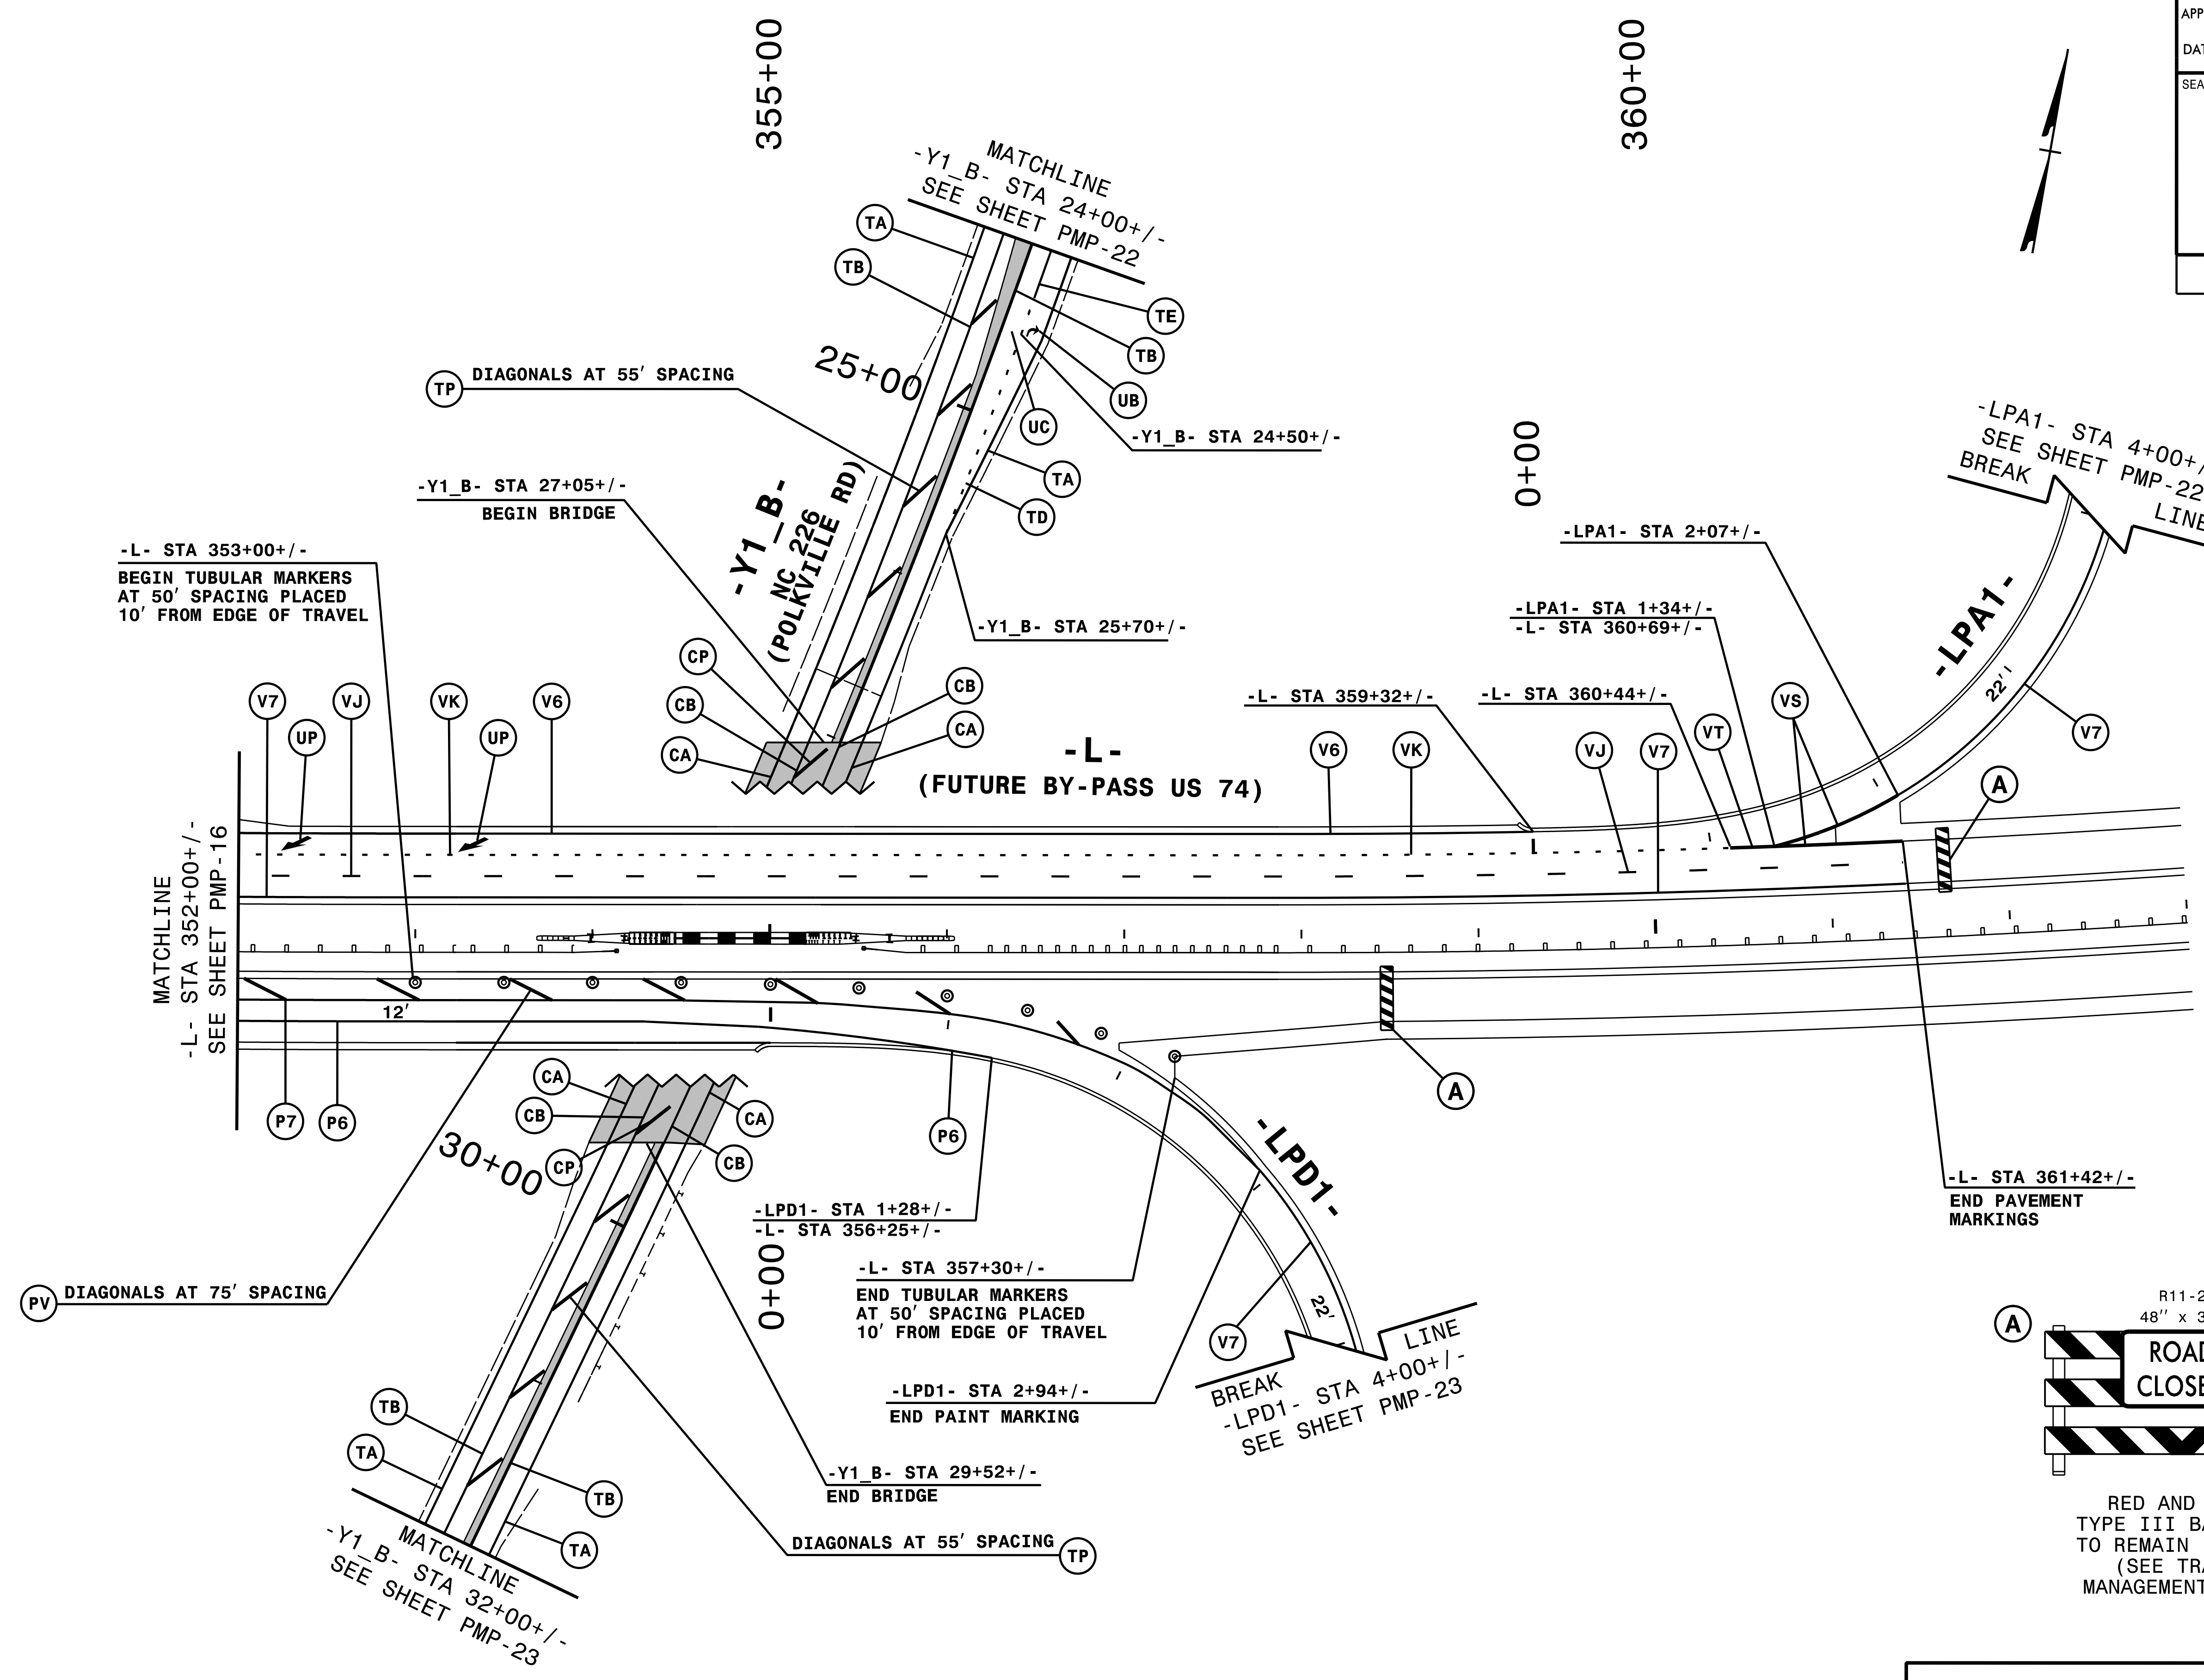


TIP NO. R-2707F	SHEET NO. PMP-17
APPROVED: <u>Andrew D. Klinck</u> E3078F84596E44B	
DATE: 10/17/2017	
SEAL 	
DOCUMENT NOT CONSIDERED FINAL UNLESS ALL SIGNATURES COMPLETED	



RED AND WHITE
TYPE III BARRICADE
TO REMAIN IN PLACE
(SEE TRAFFIC
MANAGEMENT PLANS)

NOTE: ALL LANE WIDTHS ARE 12' UNLESS OTHERWISE SHOWN.

HNTB
HNTB NORTH CAROLINA, P.C.
343 E. SIX FORKS ROAD, SUITE 200
RALEIGH, NORTH CAROLINA 27609
NC LICENSE NO. C-1554
(919) 546-8997

PAVEMENT MARKING DETAIL

10/17/2017
\\T:\GFF\c\pmp\R2707F_PMP_17.dgn
HNTB