
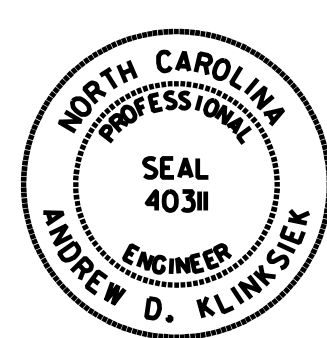


TIP NO. R-2707F	SHEET NO. PMP-18
APPROVED: <i>Andrew D. Klinck</i> E3078F8459E448	
DATE: 10/17/2017	
	
DOCUMENT NOT CONSIDERED FINAL UNLESS ALL SIGNATURES COMPLETED	

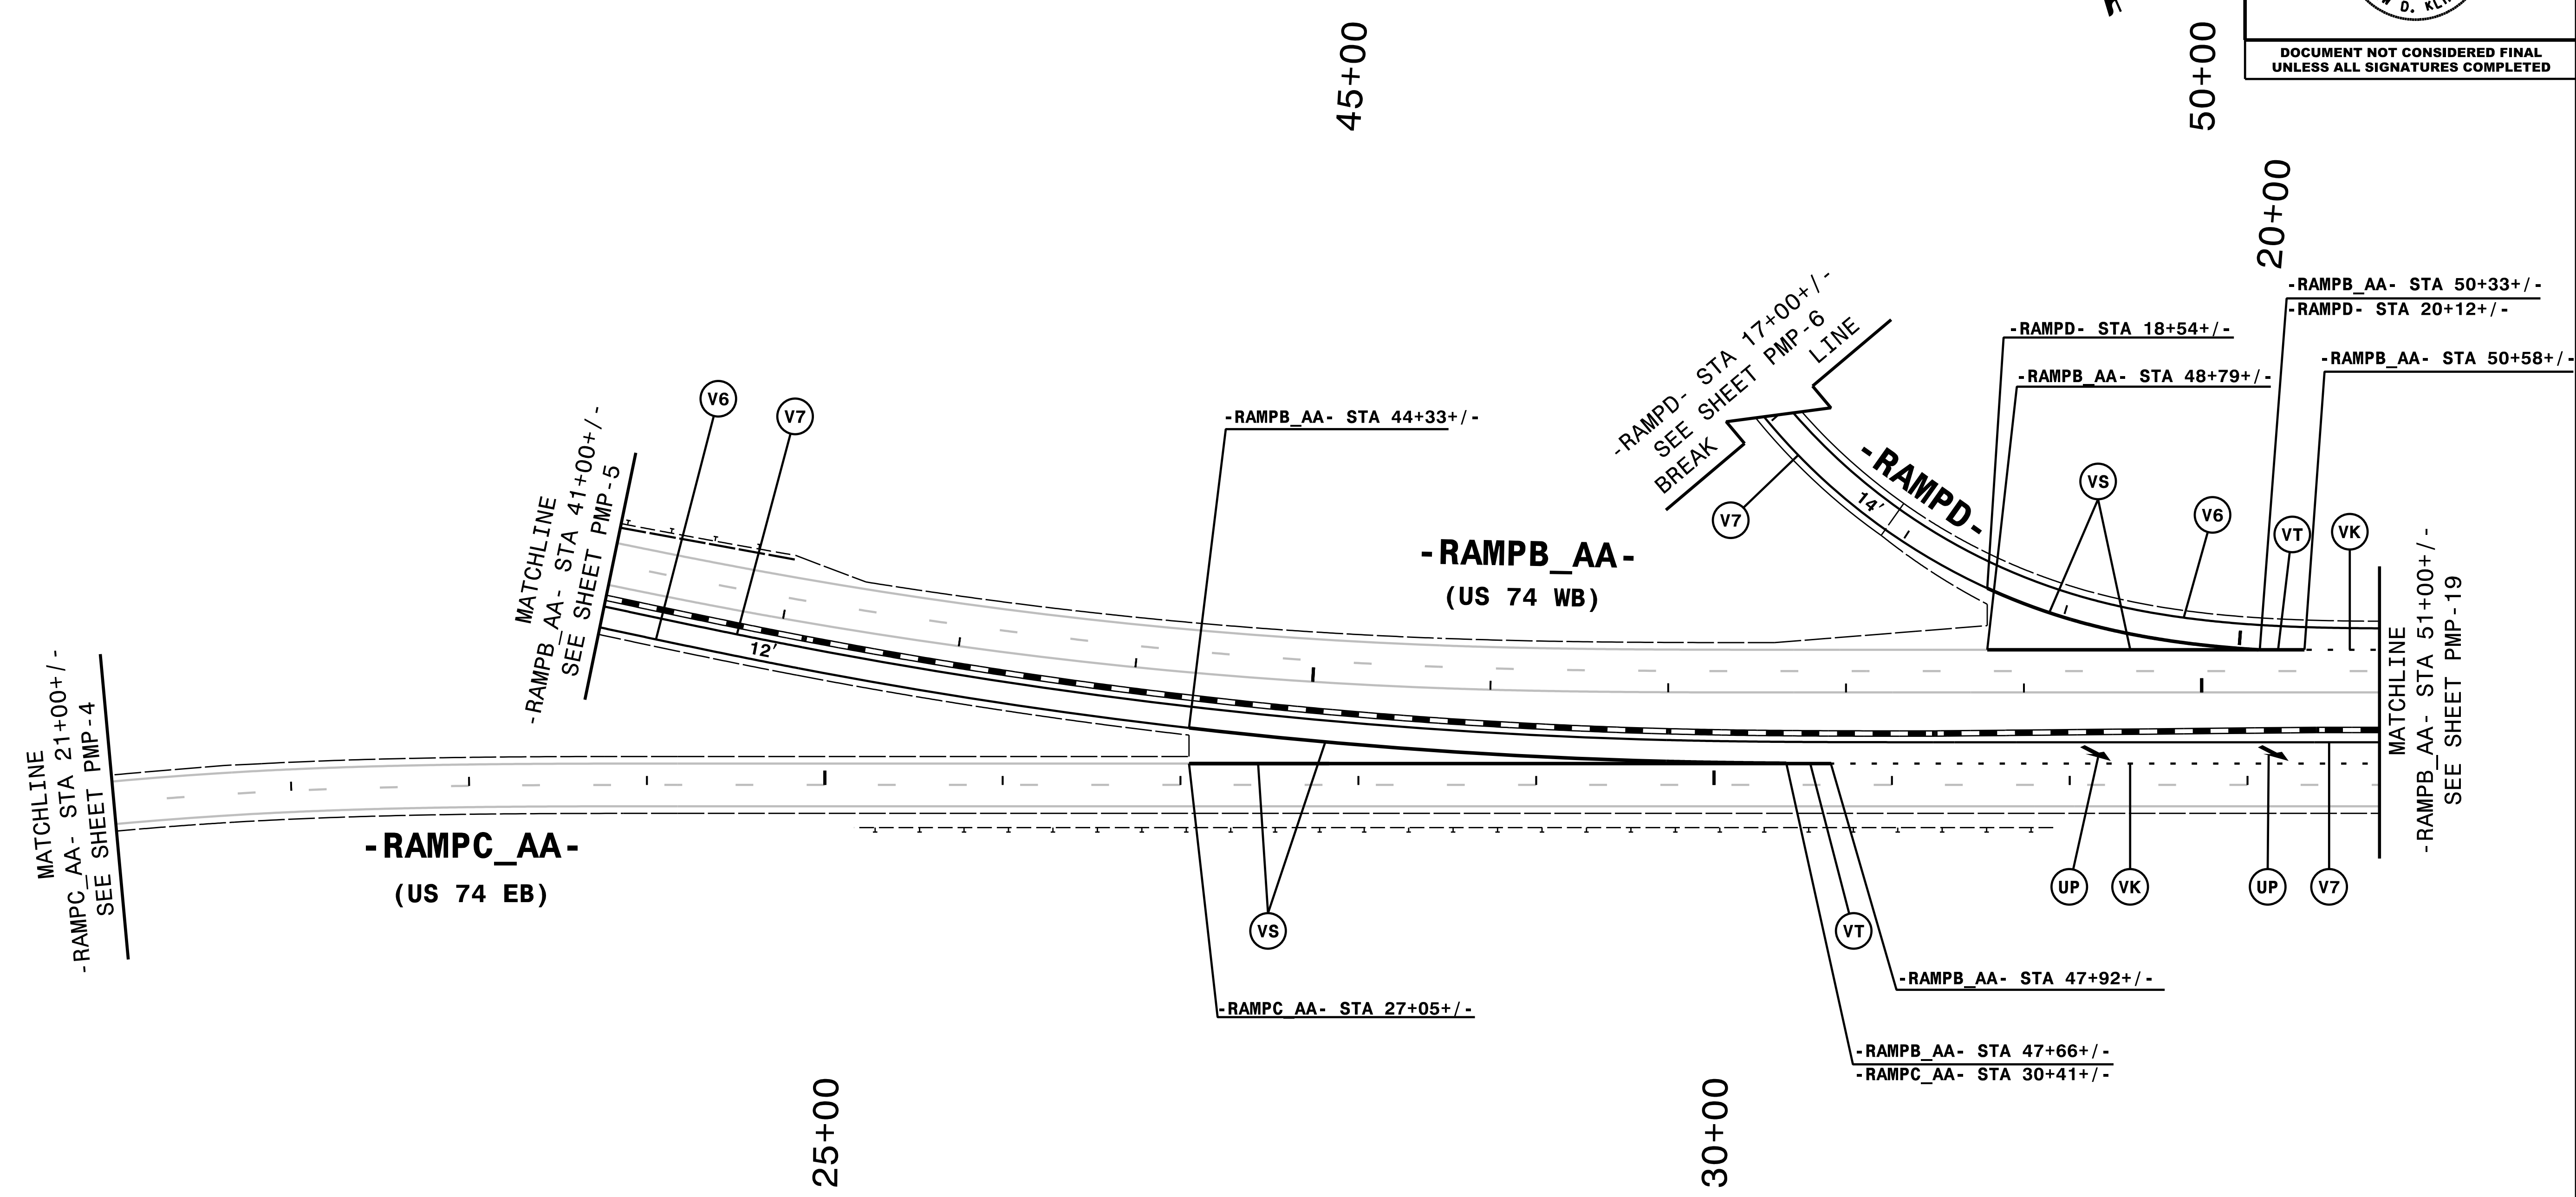

NOTE: ALL LANE WIDTHS ARE 12' UNLESS OTHERWISE SHOWN.

HNTB
 HNTB NORTH CAROLINA, P.C.
 343 E. SIX FORKS ROAD, SUITE 200
 RALEIGH, NORTH CAROLINA 27609
 NC LICENSE NO: C-1554
 (919) 546-6997

PAVEMENT MARKING DETAIL

10/17/2017
 I:\Projects\2017\10\17\101707F\101707F_PMP_18.dgn
 HNTB