
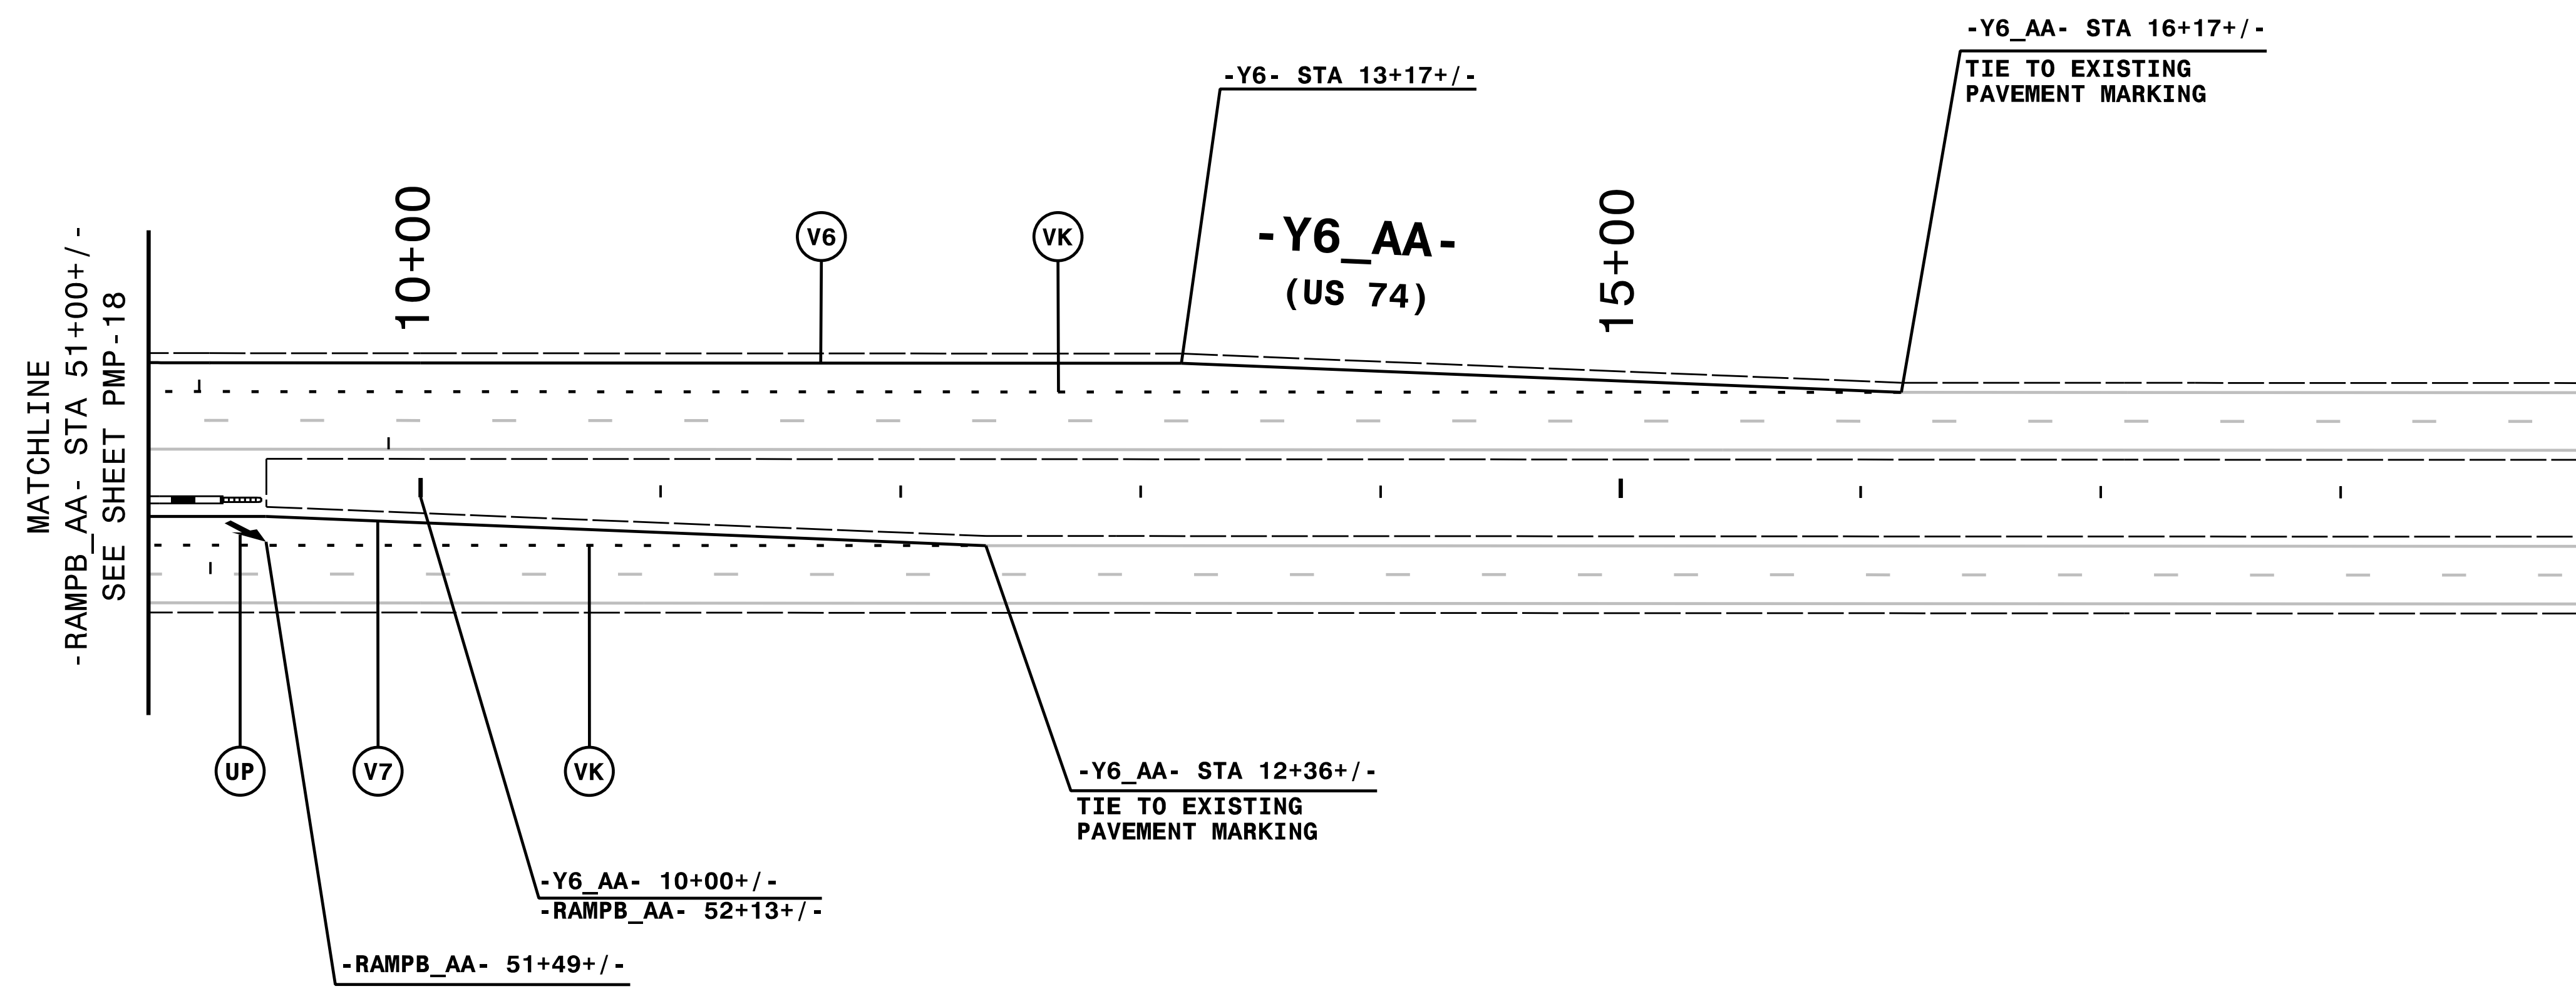
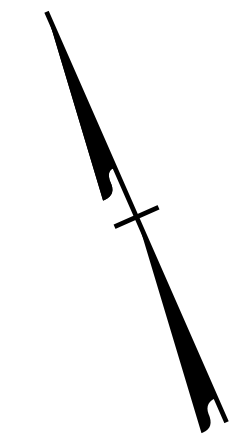


TIP NO. R-2707F	SHEET NO. PMP-19
APPROVED: <i>Andrew D. Klinck</i> <small>DocuSigned by: E3D78FB4596E44B</small>	
DATE: 10/17/2017	
SEAL 	
DOCUMENT NOT CONSIDERED FINAL UNLESS ALL SIGNATURES COMPLETED	



NOTE: ALL LANE WIDTHS ARE 12' UNLESS OTHERWISE SHOWN.

HNTB
 HNTB NORTH CAROLINA, P.C.
 343 E. SIX FORKS ROAD, SUITE 200
 RALEIGH, NORTH CAROLINA 27609
 NC LICENSE NO: C-1554
 (919) 546-8997

PAVEMENT MARKING DETAIL

10/17/2017
\\T:\GFF\c\pmp\R2707F_PMP_19.dgn
HNTB