
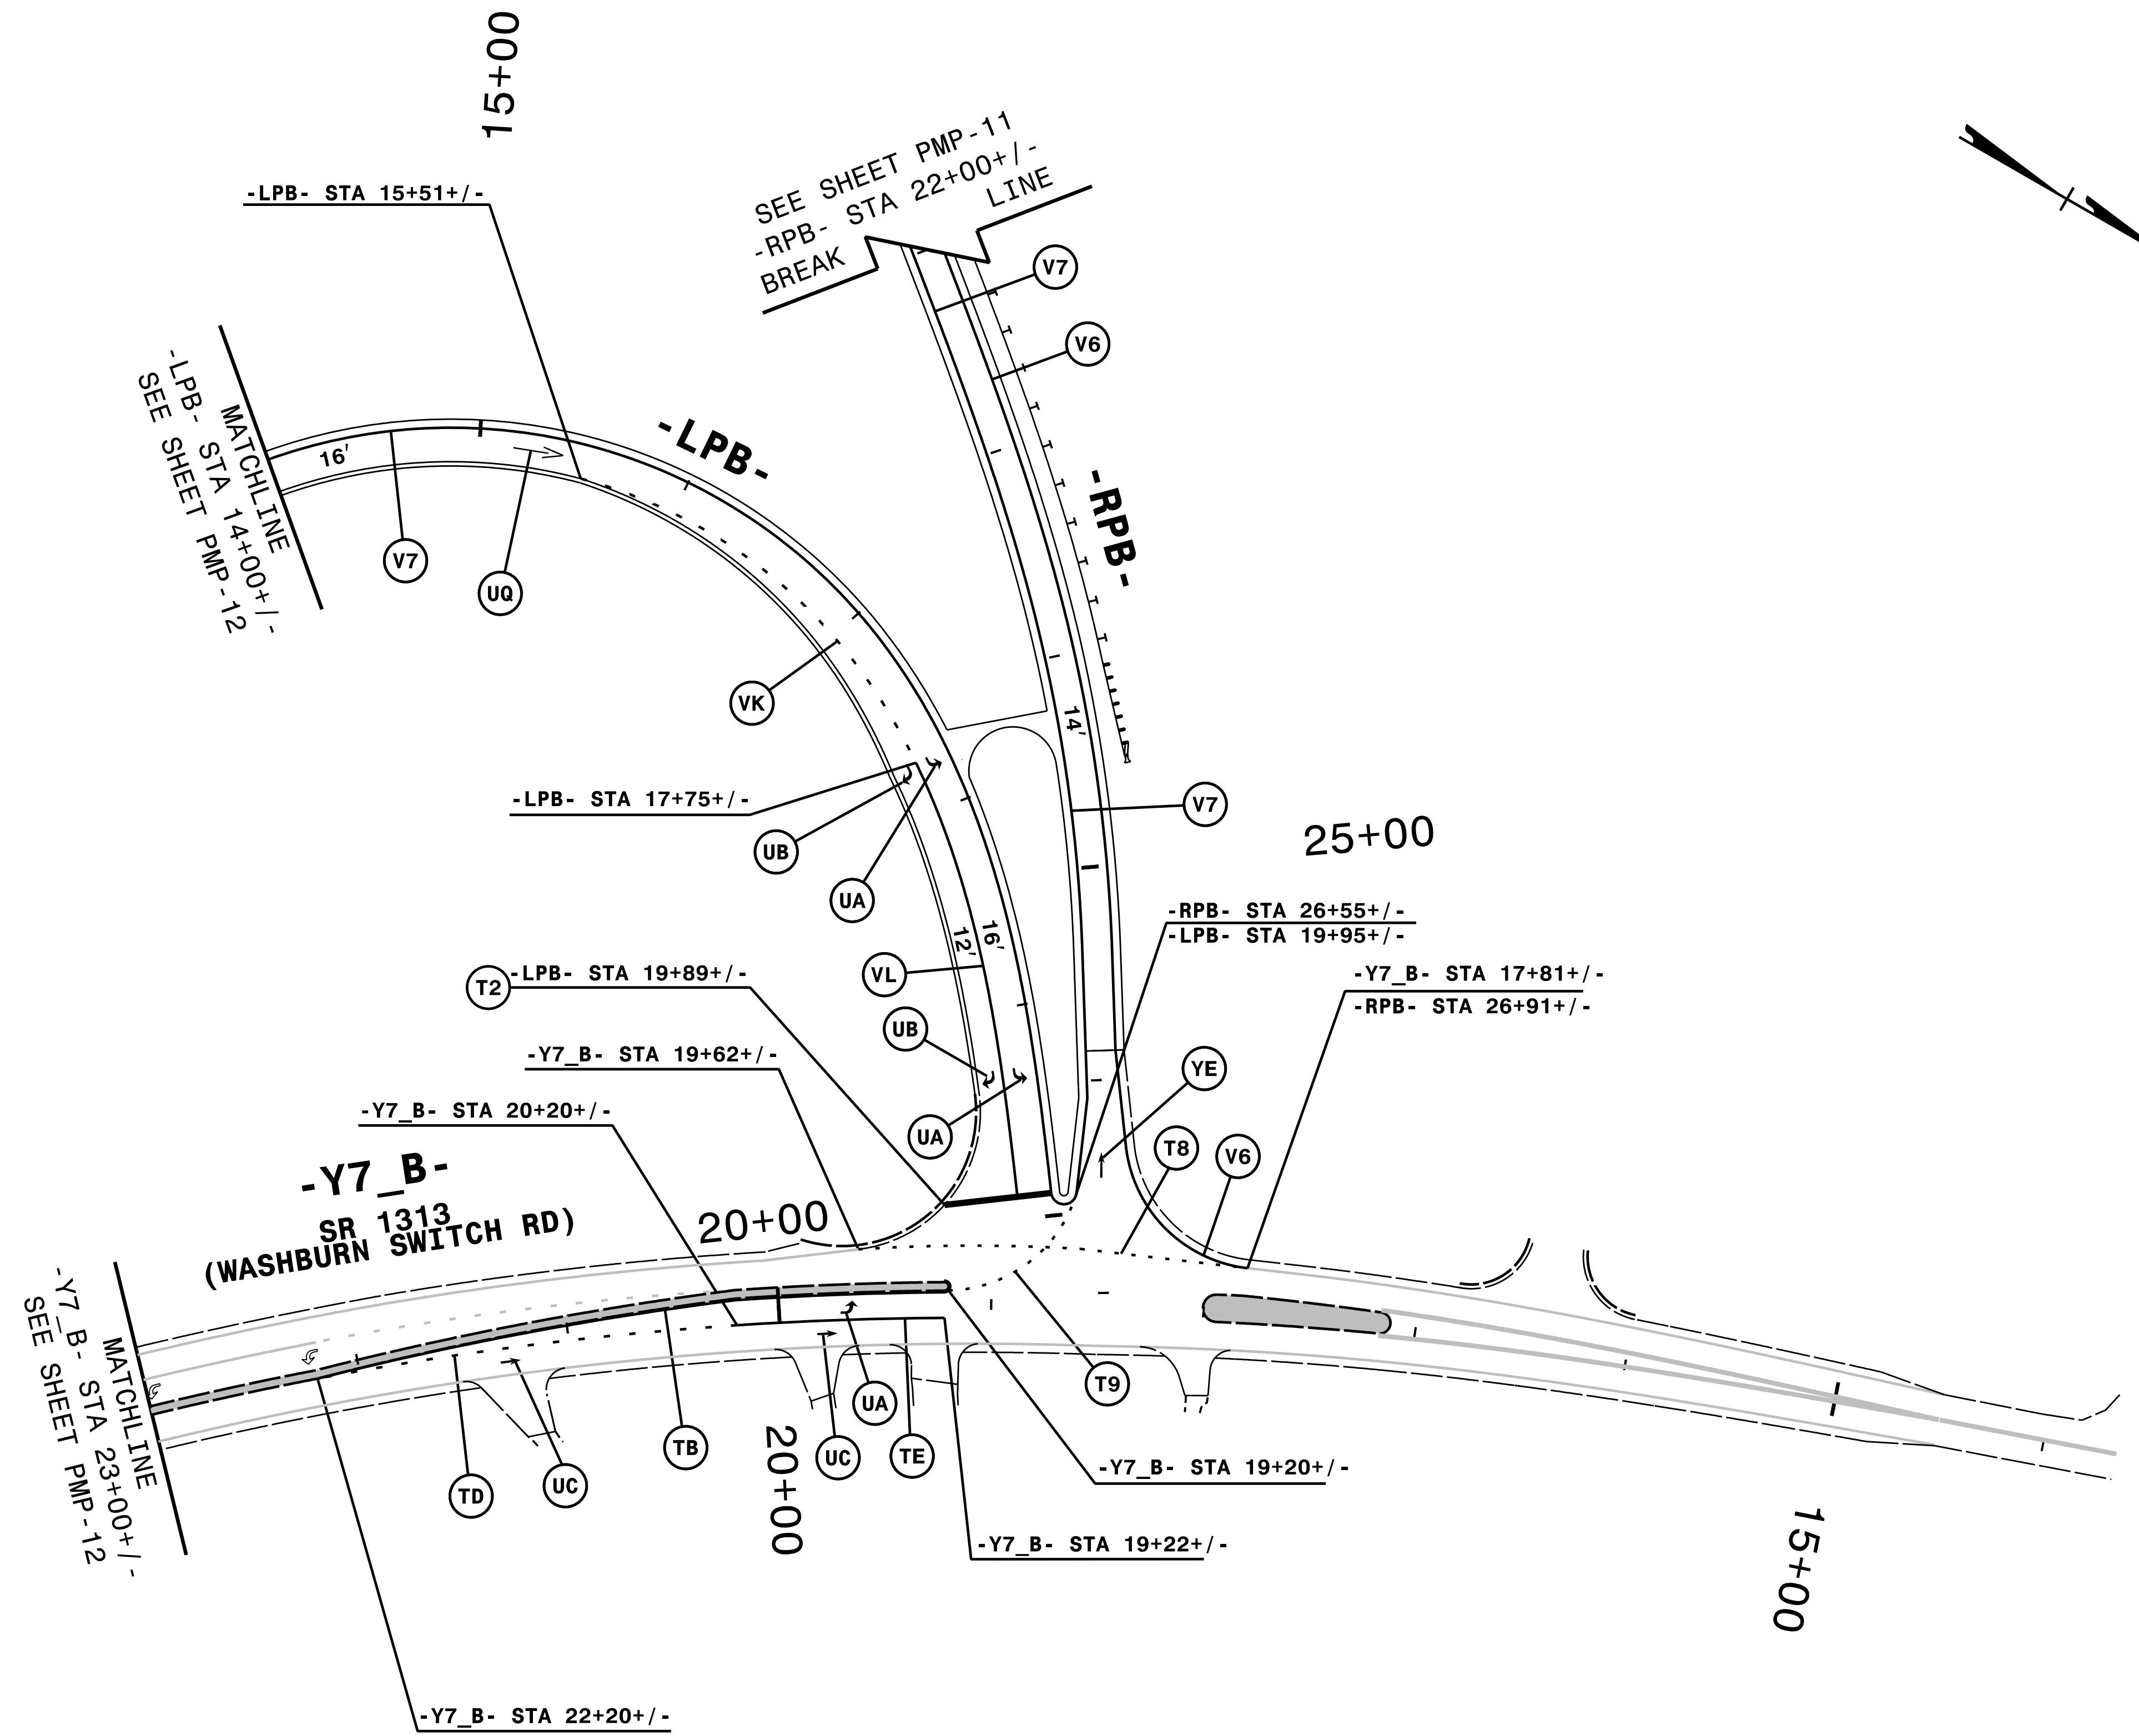


TIP NO. R-2707F	SHEET NO. PMP-20
APPROVED: <i>Andrew D. Klinck</i> E3078F84596E44B	
DATE: 10/17/2017	
SEAL 	
DOCUMENT NOT CONSIDERED FINAL UNLESS ALL SIGNATURES COMPLETED	



10/17/2017
\\T:\G:\Office\PMR\R2707F_PMP_20.dgn
HNTB

NOTE: ALL LANE WIDTHS ARE 12' UNLESS OTHERWISE SHOWN.

HNTB
 HNTB NORTH CAROLINA, P.C.
 343 E. Six Forks Road, Suite 200
 Raleigh, North Carolina 27609
 NC License No: C-1554
 (919) 546-8997

PAVEMENT MARKING DETAIL