
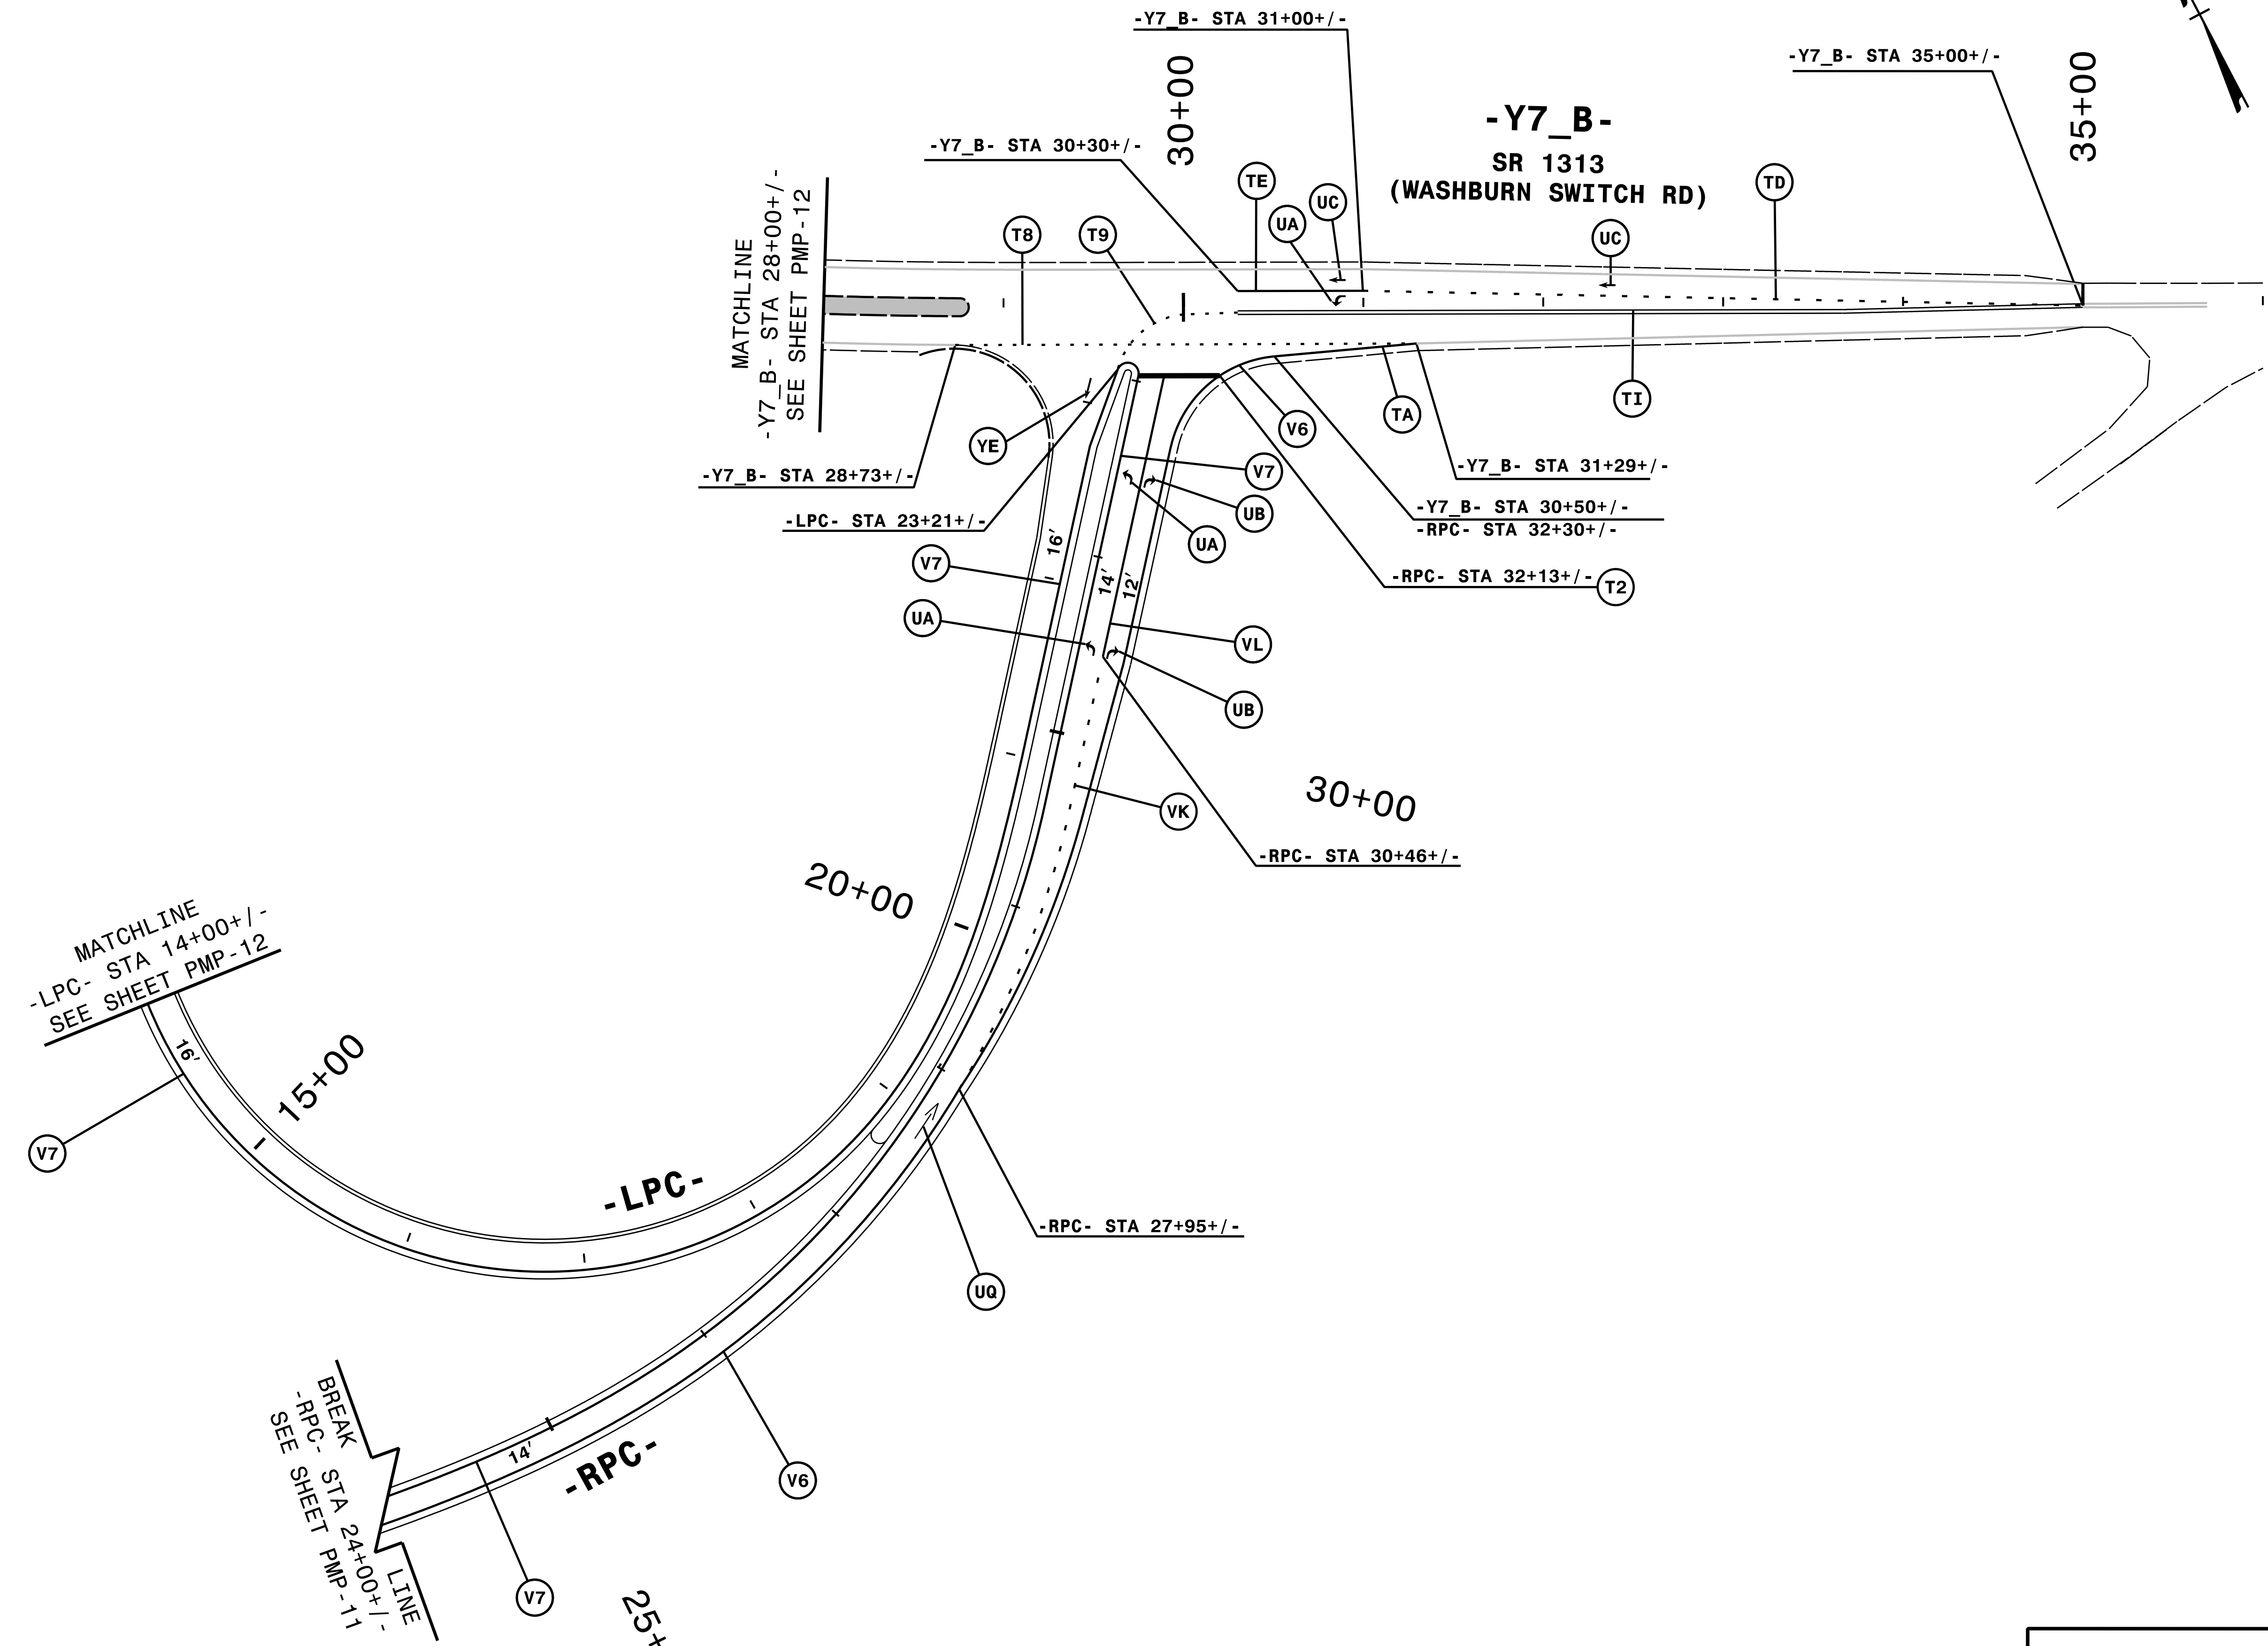


TIP NO. R-2707F	SHEET NO. PMP-21
APPROVED: <u>Andrew D. Klinkerick</u> <small>DocuSigned by: E3D78F84596E44B</small>	
DATE: 10/17/2017	
SEAL 	
DOCUMENT NOT CONSIDERED FINAL UNLESS ALL SIGNATURES COMPLETED	



NOTE: ALL LANE WIDTHS ARE 12' UNLESS OTHERWISE SHOWN.

HNTB HNTB NORTH CAROLINA, P.C.
343 E. SIX FORKS ROAD, SUITE 200
RALEIGH, NORTH CAROLINA 27609
NC LICENSE NO: C-1554
(919) 546-8997

PAVEMENT MARKING DETAIL

10/17/2017
\\T:\Office\PM\2707F_PMP-21.dgn
HNTB