


APPROVED: Charles A. Johnson, III  
58A1958B47F54A6  
 DATE: 10/20/2017

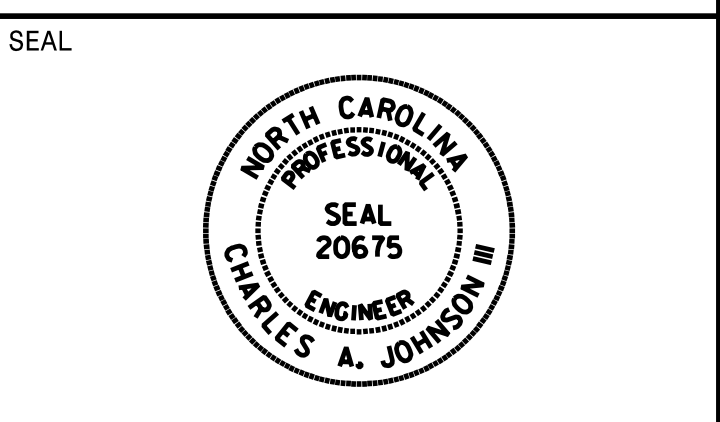

**DOCUMENT NOT CONSIDERED FINAL  
UNLESS ALL SIGNATURES COMPLETED**


SIGN NUMBER: 4A  
 TYPE: B (OVHD)  
 QUANTITY: 1  
 SIGN WIDTH: 11'-0"  
 HEIGHT: 2'-6"  
 TOTAL AREA: 27.5 Sq.Ft.  
 BORDER TYPE: FLUSH  
 RECESS: 0"  
 WIDTH: 2"  
 RADII: 3"  
 NO. Z BARS: 2  
 LENGTH: 124.0

BACKG COLOR: Green  
 COPY COLOR: White

SYMBOL	X	Y	WID	HT

MAT'L: 0.125" ALUMINUM

DESIGN BY: TRT  
 PROJECT ID: R-2707F  
 CHECKED BY: ADK/CAJ  
 DIV: 12  
 DATE: June 2017

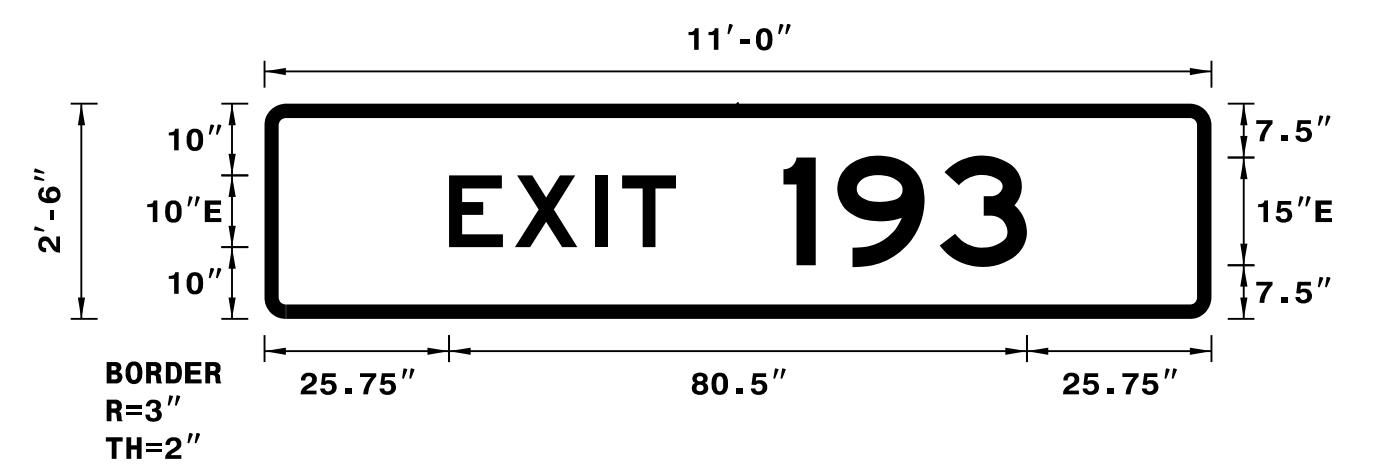

NOTES:  
 1. Legend and border shall be direct applied Grade A reflective sheeting.  
 2. Background shall be Grade C reflective sheeting.

Spacing Factor is 1 unless specified otherwise  
 Spacing Factor for "EXIT" is 1.2

LETTER POSITIONS

Letter spacings are to start of next letter										Series/Size
	E	X	I	T						Text Length
	25.7	9.2	11.1	3.8	7.5	74.6				E 2000
										31.6
	1	9	3							E 2000
	72.4	7.5	14.3	12.2	25.7					33.9


SIGN NUMBER: 4B  
 TYPE: A (OVHD)  
 QUANTITY: 1  
 SIGN WIDTH: 19'-0"  
 HEIGHT: 8'-6"  
 TOTAL AREA: 161.5 Sq.Ft.  
 BORDER TYPE: FLUSH  
 RECESS: 0"  
 WIDTH: 2"  
 RADII: 12"  
 NO. Z BARS: 3  
 LENGTH: 220.0

BACKG COLOR: Green  
 COPY COLOR: White

SYMBOL	X	Y	WID	HT

MAT'L: 0.125" ALUMINUM

DESIGN BY: TRT  
 PROJECT ID: R-2707F  
 CHECKED BY: ADK/CAJ  
 DIV: 12  
 DATE: June 2017

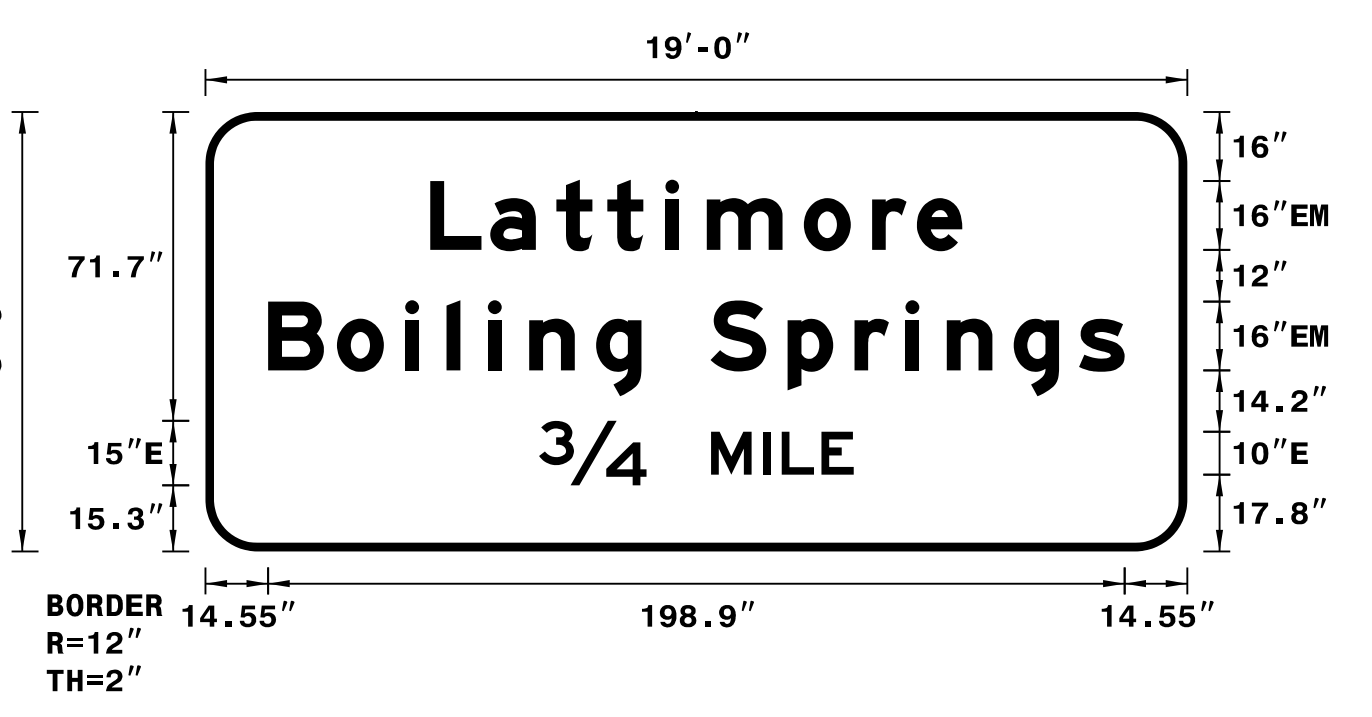

NOTES:  
 1. Legend and border shall be direct applied Grade A reflective sheeting.  
 2. Background shall be Grade C reflective sheeting.

Spacing Factor is 1 unless specified otherwise

LETTER POSITIONS

Letter spacings are to start of next letter															Series/Size
	L	a	t	t	i	m	o	r	e						Text Length
	52.2	13.9	15.4	11.8	13.4	9.6	22.6	15.8	10.4	10.6	52.2				EM 2000
															123.5
	14.6	16	15.8	9.6	9.6	9.6	15.5	26.6	17.9	15.5	11.8	9.6	15.5	10.6	14.6
															EM 2000
															198.9
															E 2000
															73.1


SIGN NUMBER: 5A  
 TYPE: B (OVHD)  
 QUANTITY: 1  
 SIGN WIDTH: 11'-0"  
 HEIGHT: 2'-6"  
 TOTAL AREA: 27.5 Sq.Ft.  
 BORDER TYPE: FLUSH  
 RECESS: 0"  
 WIDTH: 2"  
 RADII: 3"  
 NO. Z BARS: 2  
 LENGTH: 124.0

BACKG COLOR: Green  
 COPY COLOR: White

SYMBOL	X	Y	WID	HT

MAT'L: 0.125" ALUMINUM

DESIGN BY: TRT  
 PROJECT ID: R-2707F  
 CHECKED BY: ADK/CAJ  
 DIV: 12  
 DATE: June 2017

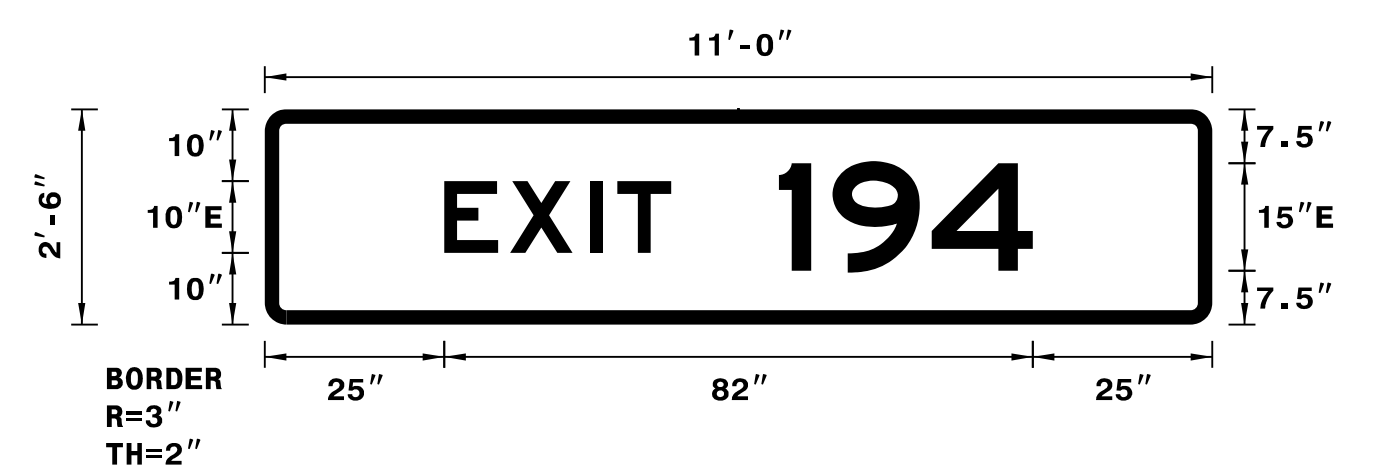

NOTES:  
 1. Legend and border shall be direct applied Grade A reflective sheeting.  
 2. Background shall be Grade C reflective sheeting.

Spacing Factor is 1 unless specified otherwise  
 Spacing Factor for "EXIT" is 1.2

LETTER POSITIONS

Letter spacings are to start of next letter										Series/Size
	E	X	I	T						Text Length
	25	9.2	11.1	3.8	7.5	75.4				E 2000
										31.6
	1	9	4							E 2000
	71.6	7.5	13.8	14.1	25					35.4


SIGN NUMBER: 5B  
 TYPE: A (OVHD)  
 QUANTITY: 1  
 SIGN WIDTH: 14'-0"  
 HEIGHT: 8'-0"  
 TOTAL AREA: 112.0 Sq.Ft.  
 BORDER TYPE: FLUSH  
 RECESS: 0"  
 WIDTH: 2"  
 RADII: 12"  
 NO. Z BARS: 3  
 LENGTH: 160.0

BACKG COLOR: Green  
 COPY COLOR: White

SYMBOL	X	Y	WID	HT
M1_4	13.5	44	36	36
Type A Arrow	126.8	34.3	22.4	35.3

MAT'L: 0.125" ALUMINUM

DESIGN BY: TRT  
 PROJECT ID: R-2707F  
 CHECKED BY: ADK/CAJ  
 DIV: 12  
 DATE: June 2017

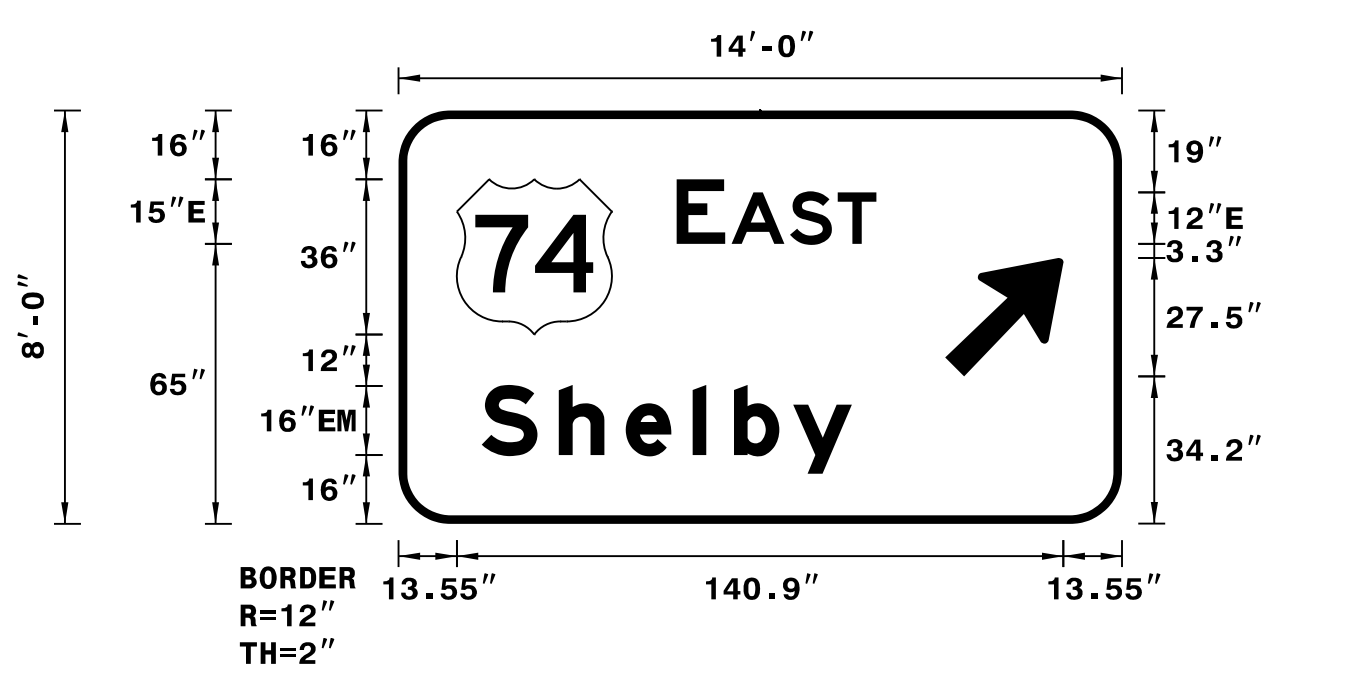

NOTES:  
 1. Legend and border shall be direct applied Grade A reflective sheeting.  
 2. Arrows and shields shall be Grade A reflective sheeting on 0.032" aluminum and demountable.  
 3. Background shall be Grade C reflective sheeting.

Spacing Factor is 1 unless specified otherwise

LETTER POSITIONS

Letter spacings are to start of next letter										Series/Size
	E	A	S	T						Text Length
	64.6	11.3	1.5	13.6	11	9	57.1			E 2000
										46.4
	19.3	17.9	15.5	15.5	9.6	13.8	13.6	62.8		EM 2000
										85.9