


APPROVED: Charles A. Johnson, III
58A1565847F5446
 DATE: 10/20/2017

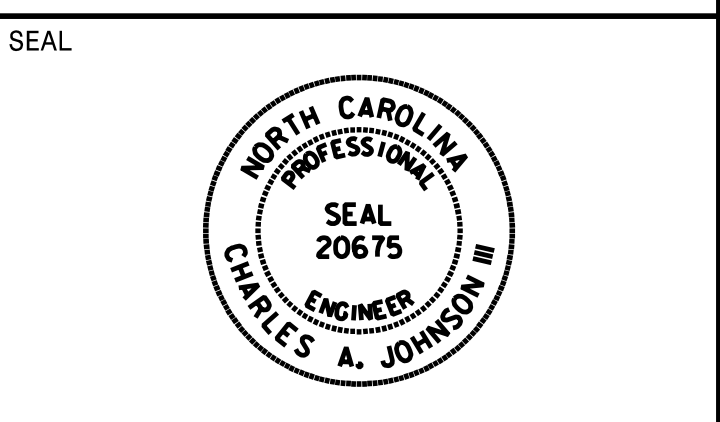


**DOCUMENT NOT CONSIDERED FINAL
UNLESS ALL SIGNATURES COMPLETED**

SIGN NUMBER: 101
 TYPE: A
 QUANTITY: 1
 SIGN WIDTH: 12'-0"
 HEIGHT: 9'-6"
 TOTAL AREA: 114.0 Sq.Ft.
 BORDER TYPE: FLUSH
 RECESS: 0"
 WIDTH: 2"
 RADII: 12"
 NO. Z BARS: 3
 LENGTH: 136.0

SYMBOL	X	Y	WID	HT
M1-5-3-24-7C	16.5	42	36	36

BACKG COLOR: Green
 COPY COLOR: White
 MAT'L: 0.125" ALUMINUM

DESIGN BY: JTT
 PROJECT ID: R-2707F
 CHECKED BY: ADK/CAJ
 DIV: 12
 DATE: September 2017

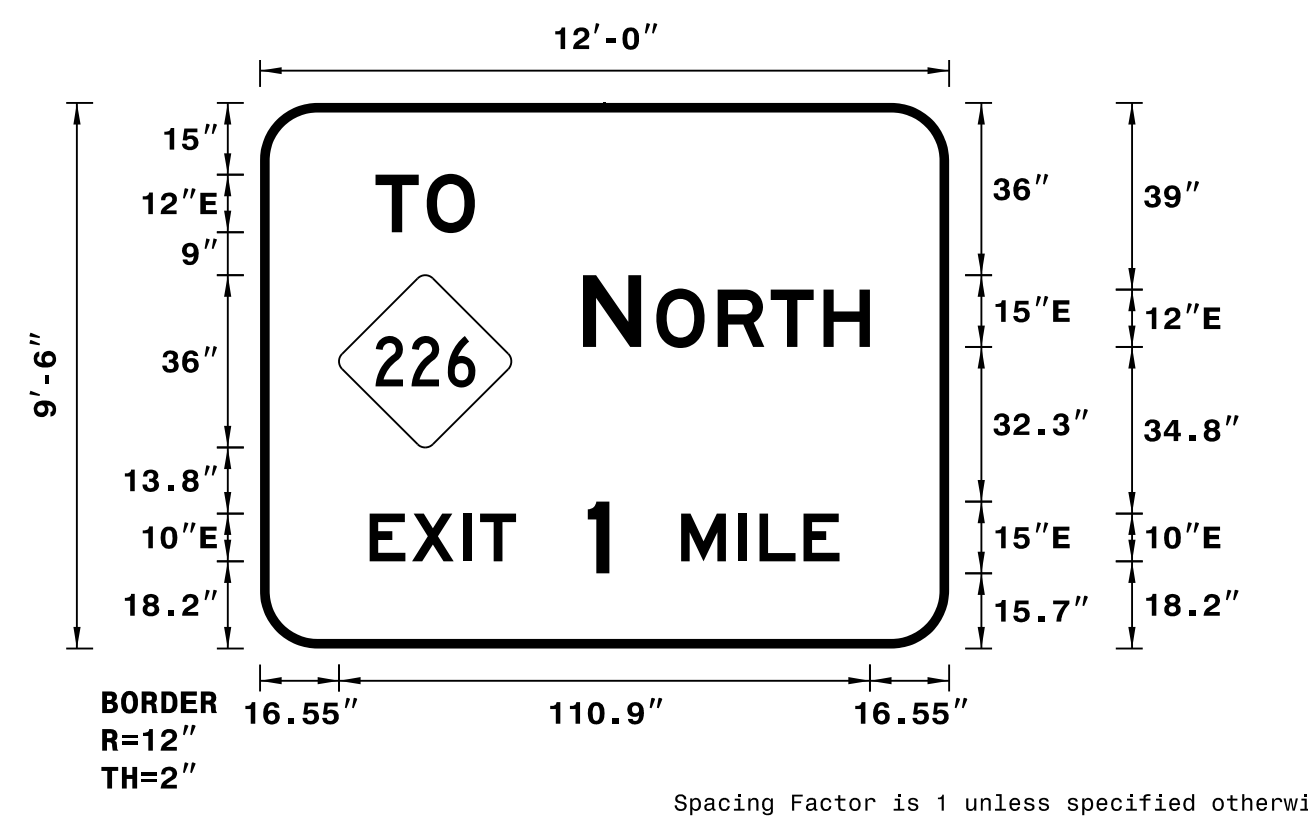

- NOTES:
- Legend and border shall be direct applied Grade C reflective sheeting.
 - Shields shall be Grade C reflective sheeting on 0.032" aluminum and demountable.
 - Background shall be Grade C reflective sheeting.
 - Proposed support spacing is 7.62'.

LETTER POSITIONS

Letter spacings are to start of next letter


	T	O																				Series/Size Text Length
	24.2	10.7	10.1	99.1																		E 2000 20.8
		N	O	R	T	H																E 2000 59.9
																						E 2000 98.2

SIGN NUMBER: 102
 TYPE: A
 QUANTITY: 1
 SIGN WIDTH: 12'-0"
 HEIGHT: 9'-6"
 TOTAL AREA: 114.0 Sq.Ft.
 BORDER TYPE: FLUSH
 RECESS: 0"
 WIDTH: 2"
 RADII: 12"
 NO. Z BARS: 3
 LENGTH: 136.0

SYMBOL	X	Y	WID	HT
M1-5-3-24-7C	16.6	42	36	36

BACKG COLOR: Green
 COPY COLOR: White
 MAT'L: 0.125" ALUMINUM

DESIGN BY: JTT
 PROJECT ID: R-2707F
 CHECKED BY: ADK/CAJ
 DIV: 12
 DATE: September 2017

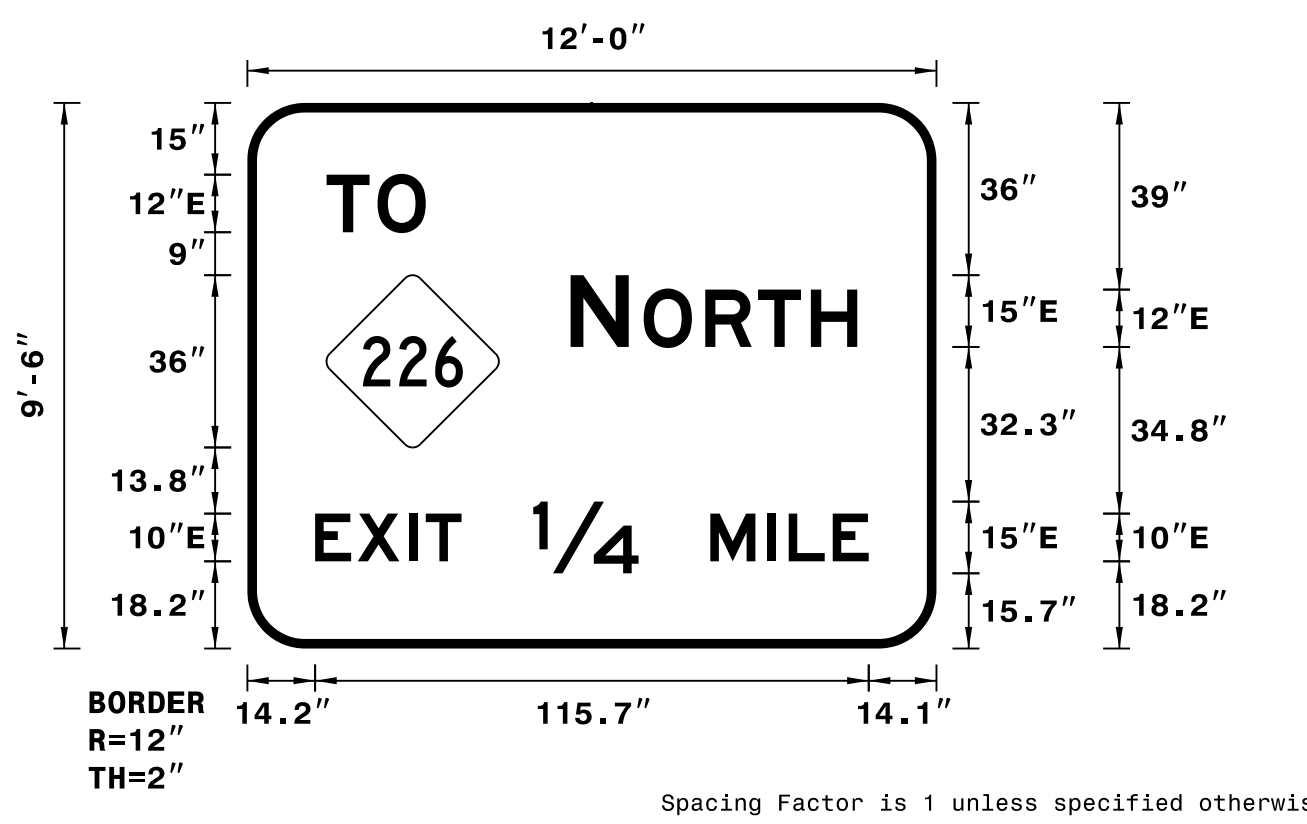

- NOTES:
- Legend and border shall be direct applied Grade C reflective sheeting.
 - Shields shall be Grade C reflective sheeting on 0.032" aluminum and demountable.
 - Background shall be Grade C reflective sheeting.
 - Proposed support spacing is 7.62'.

LETTER POSITIONS

Letter spacings are to start of next letter


	T	O																				Series/Size Text Length
	16.6	10.7	10.1	106.7																		E 2000 20.8
		N	O	R	T	H																E 2000 59.9
																						E 2000 115.7

SIGN NUMBER: 103
 TYPE: A
 QUANTITY: 1
 SIGN WIDTH: 12'-0"
 HEIGHT: 9'-6"
 TOTAL AREA: 114.0 Sq.Ft.
 BORDER TYPE: FLUSH
 RECESS: 0"
 WIDTH: 2"
 RADII: 12"
 NO. Z BARS: 3
 LENGTH: 136.0

SYMBOL	X	Y	WID	HT
M1-5-3-24-7C	16.5	49	36	36
Type A Arrow	58.3	10.2	22.4	35.3

BACKG COLOR: Green
 COPY COLOR: White
 MAT'L: 0.125" ALUMINUM

DESIGN BY: NKV
 PROJECT ID: R-2707F
 CHECKED BY: ADK/CAJ
 DIV: 12
 DATE: June 2017

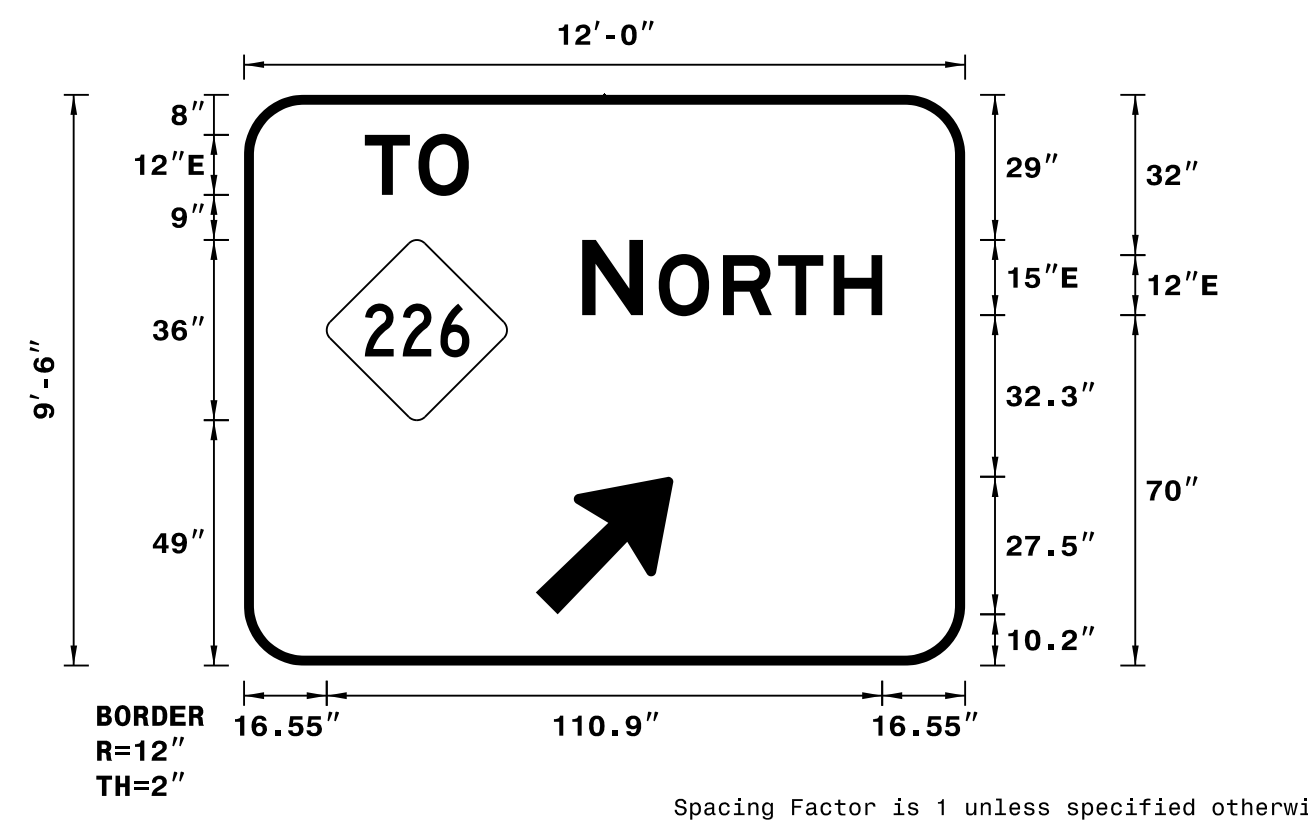

- NOTES:
- Legend and border shall be direct applied Grade C reflective sheeting.
 - Arrows and shields shall be Grade C reflective sheeting on 0.032" aluminum and demountable.
 - Background shall be Grade C reflective sheeting.
 - Proposed support spacing is 7.62'.

LETTER POSITIONS

Letter spacings are to start of next letter


	T	O																				Series/Size Text Length
	24.2	10.7	10.1	99.1																		E 2000 20.8
		N	O	R	T	H																E 2000 59.9

SIGN NUMBER: 104A,105A
 TYPE: B
 QUANTITY: 2
 SIGN WIDTH: 11'-0"
 HEIGHT: 2'-6"
 TOTAL AREA: 27.5 Sq.Ft.
 BORDER TYPE: FLUSH
 RECESS: 0"
 WIDTH: 2"
 RADII: 3"
 NO. Z BARS: 2
 LENGTH: 124.0

SYMBOL	X	Y	WID	HT

BACKG COLOR: Green
 COPY COLOR: White
 MAT'L: 0.125" ALUMINUM

DESIGN BY: TRT
 PROJECT ID: R-2707F
 CHECKED BY: ADK/CAJ
 DIV: 12
 DATE: June 2017

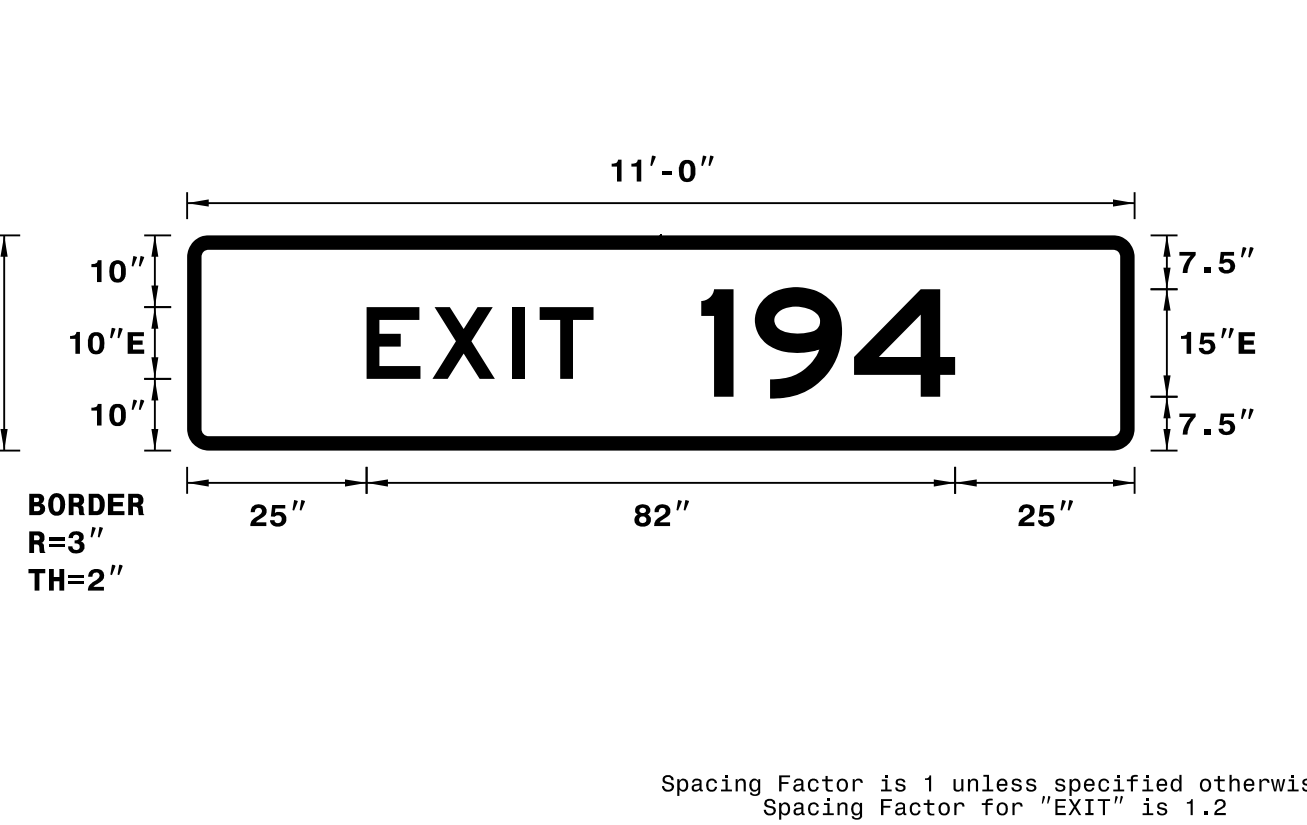

- NOTES:
- Legend and border shall be direct applied Grade C reflective sheeting.
 - Background shall be Grade C reflective sheeting.

LETTER POSITIONS

Letter spacings are to start of next letter

	E	X	I	T																		Series/Size Text Length
	25	9.2	11.1	3.8	7.5	75.4																E 2000 31.6
																						E 2000 35.4