


APPROVED: Charles A. Johnson, III
58A1565847F54A6
 DATE: 10/20/2017

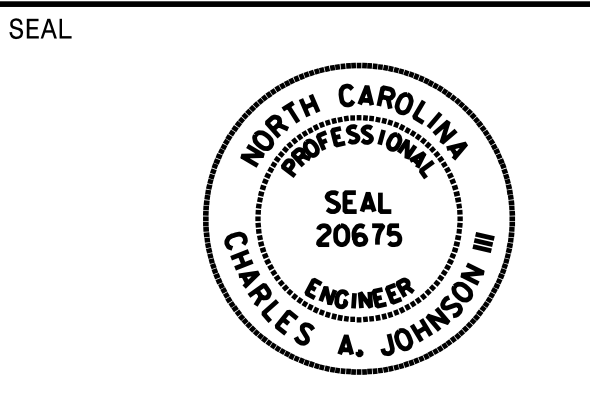


**DOCUMENT NOT CONSIDERED FINAL
UNLESS ALL SIGNATURES COMPLETED**

SIGN NUMBER: 315
 TYPE: D
 QUANTITY: 1
 SIGN WIDTH: 5'-0"
 HEIGHT: 2'-6"
 TOTAL AREA: 12.5 Sq.Ft.
 BORDER TYPE: FLUSH
 RECESS: 0"
 WIDTH: 0.75"
 RADII: 2.25"
 NO. Z BARS: N/A
 LENGTH: N/A

SYMBOL	X	Y	WID	HT
Type D Arrow	10.2	24	6	9
Type D Arrow	43.6	6	6	9

MAT'L: 0.125" ALUMINUM

DESIGN BY: TRT
 PROJECT ID: R-2707F
 CHECKED BY: ADK/CAJ
 DIV: 12
 DATE: June 2017

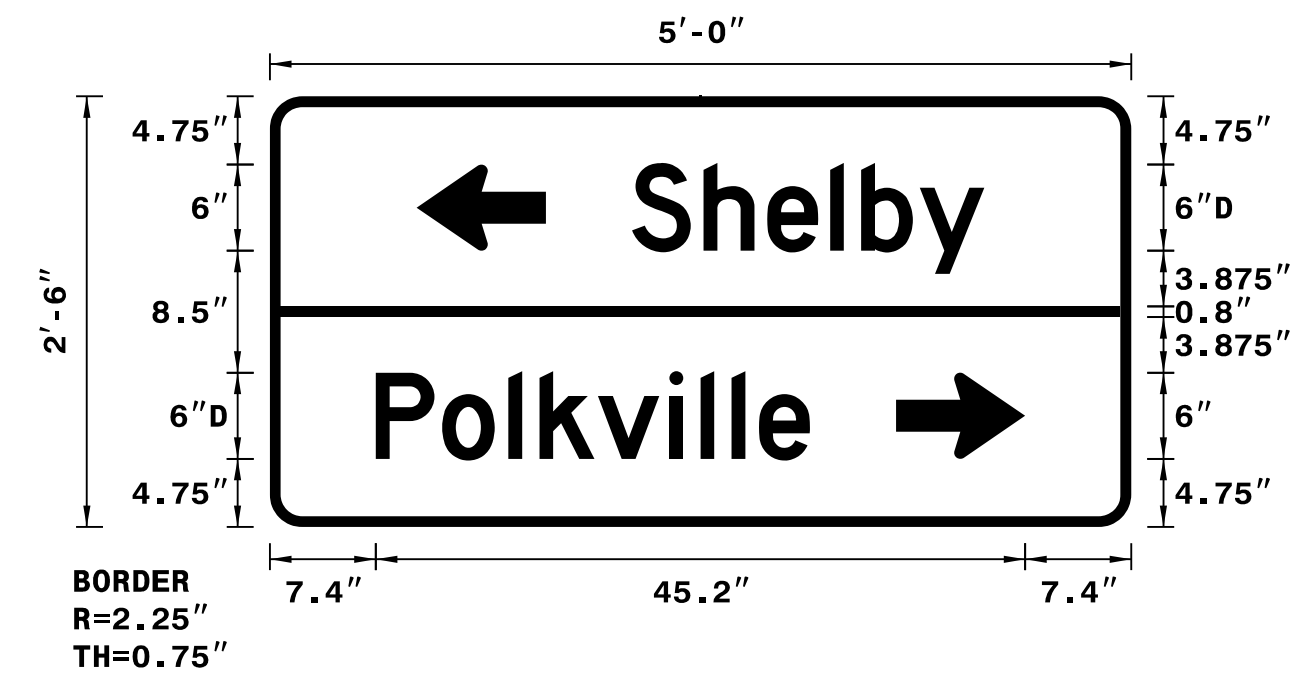

NOTES:
 1. Legend and border shall be direct applied Grade C reflective sheeting.
 2. Arrows shall be Grade C reflective sheeting on 0.032" aluminum and demountable.
 3. Background shall be Grade C reflective sheeting.

LETTER POSITIONS

Letter spacings are to start of next letter

	S	h	e	l	b	y															Series/Size Text Length
	25.2	5	4.4	4.4	2.2	4.1	4.5	10.2													D 2000 24.5
	7.4	4.6	4.6	2.2	4.1	5	2.2	2.2	1.9	3.5	22.4										D 2000 30.2


Spacing Factor is 1 unless specified otherwise

SIGN NUMBER: 317
 TYPE: D
 QUANTITY: 1
 SIGN WIDTH: 5'-0"
 HEIGHT: 2'-5"
 TOTAL AREA: 12.5 Sq.Ft.
 BORDER TYPE: FLUSH
 RECESS: 0"
 WIDTH: 0.75"
 RADII: 2.25"
 NO. Z BARS: N/A
 LENGTH: N/A

SYMBOL	X	Y	WID	HT
Type D Arrow	8.9	22.5	6	9
Type D Arrow	44.6	6	6	9

MAT'L: 0.125" ALUMINUM

DESIGN BY: TRT
 PROJECT ID: R-2707F
 CHECKED BY: ADK/CAJ
 DIV: 12
 DATE: June 2017

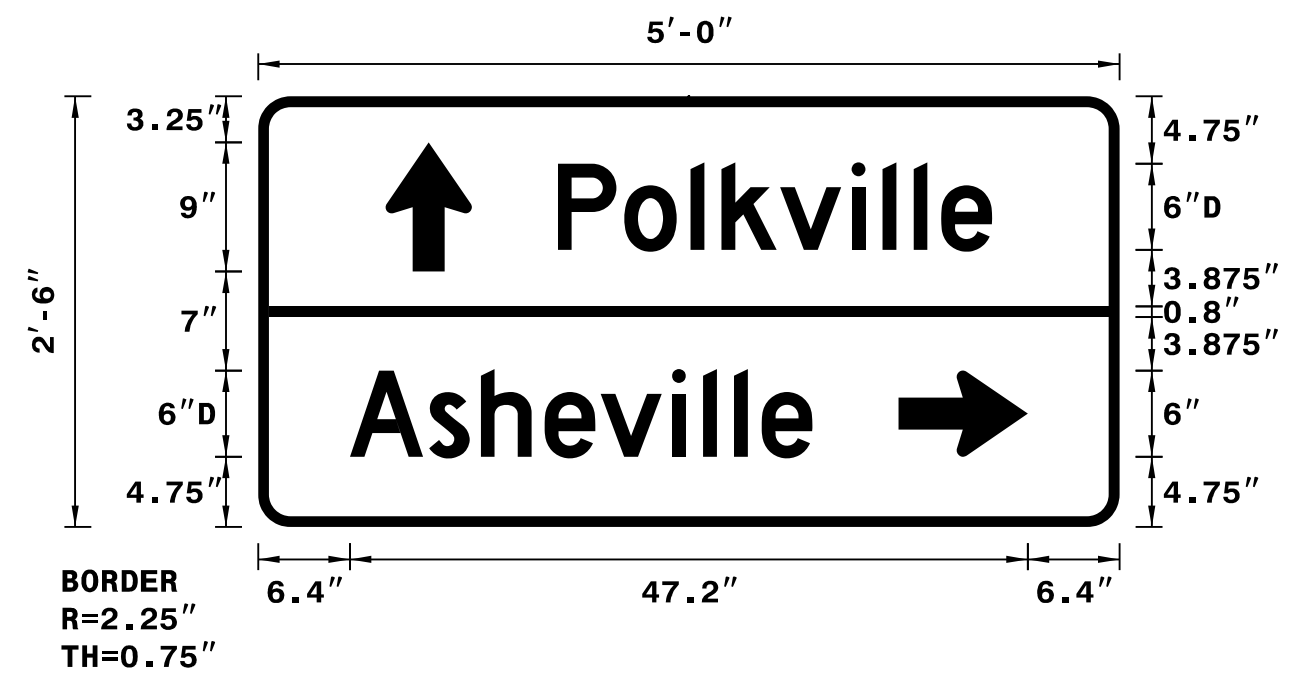

NOTES:
 1. Legend and border shall be direct applied Grade C reflective sheeting.
 2. Arrows shall be Grade C reflective sheeting on 0.032" aluminum and demountable.
 3. Background shall be Grade C reflective sheeting.

LETTER POSITIONS

Letter spacings are to start of next letter

	P	o	l	k	v	i	l	l	e												Series/Size Text Length
	20.9	4.6	4.6	2.2	4.1	5	2.2	2.2	1.9	3.5	8.9										D 2000 30.2
	6.4	5.5	3.6	4.4	3.9	5	2.2	2.2	1.9	3.5	21.4										D 2000 32.2


Spacing Factor is 1 unless specified otherwise

SIGN NUMBER: 318
 TYPE: D
 QUANTITY: 1
 SIGN WIDTH: 5'-0"
 HEIGHT: 1'-6"
 TOTAL AREA: 7.5 Sq.Ft.
 BORDER TYPE: FLUSH
 RECESS: 0"
 WIDTH: 0.75"
 RADII: 2.25"
 NO. Z BARS: N/A
 LENGTH: N/A

SYMBOL	X	Y	WID	HT
Type D Arrow	6.4	6	6	9

MAT'L: 0.125" ALUMINUM

DESIGN BY: TRT
 PROJECT ID: R-2707F
 CHECKED BY: ADK/CAJ
 DIV: 12
 DATE: June 2017

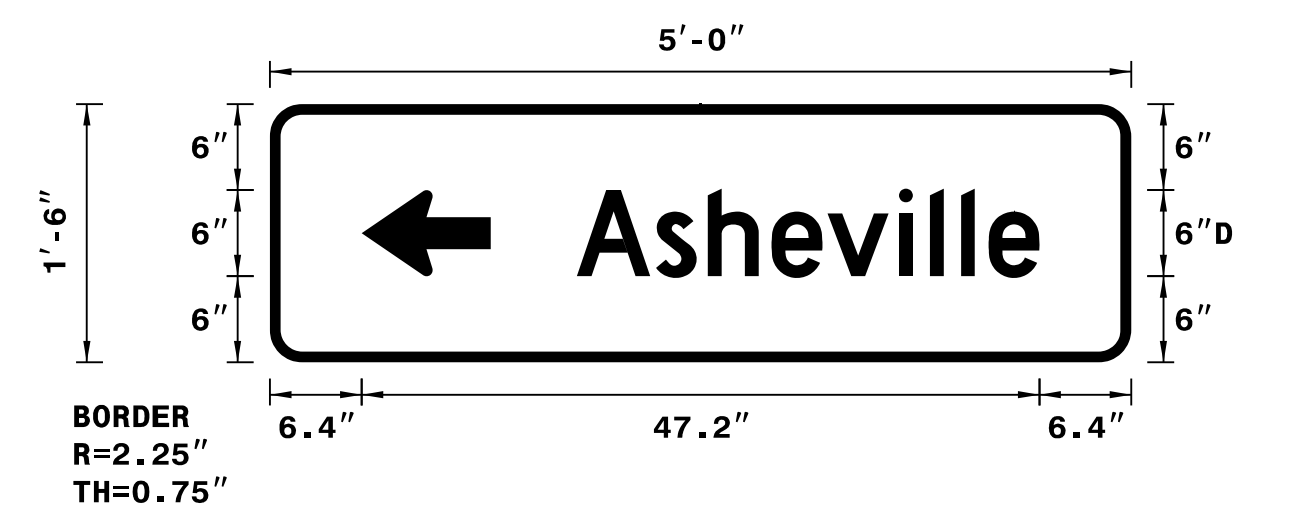

NOTES:
 1. Legend and border shall be direct applied Grade C reflective sheeting.
 2. Arrow shall be Grade C reflective sheeting on 0.032" aluminum and demountable.
 3. Background shall be Grade C reflective sheeting.

LETTER POSITIONS

Letter spacings are to start of next letter

	A	s	h	e	v	i	l	l	e												Series/Size Text Length
	21.4	5.5	3.6	4.4	3.9	5	2.2	2.2	1.9	3.5	6.4										D 2000 32.2

Spacing Factor is 1 unless specified otherwise