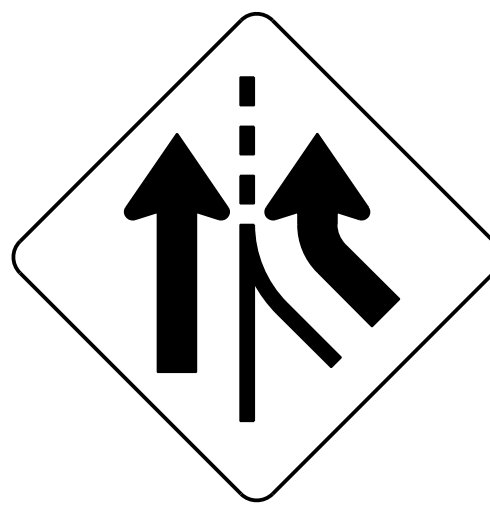

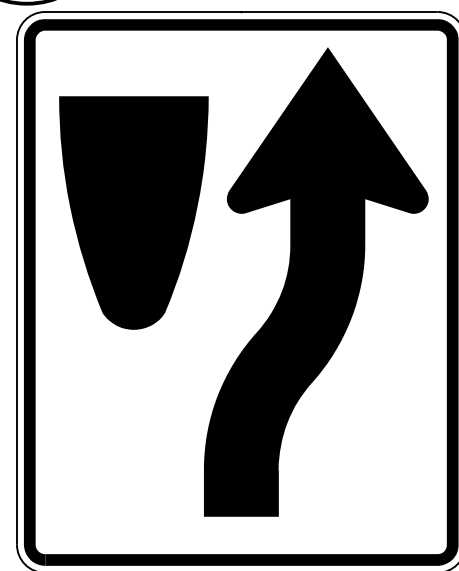


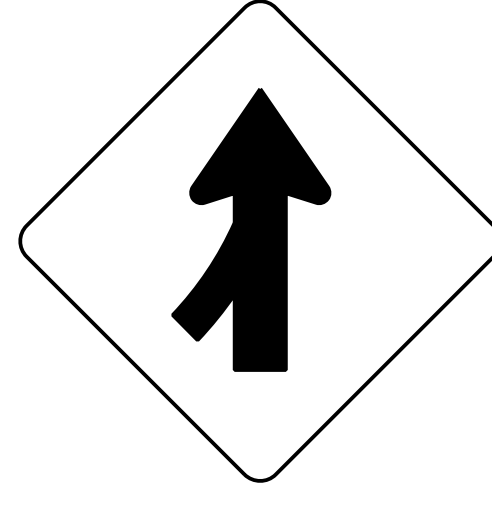


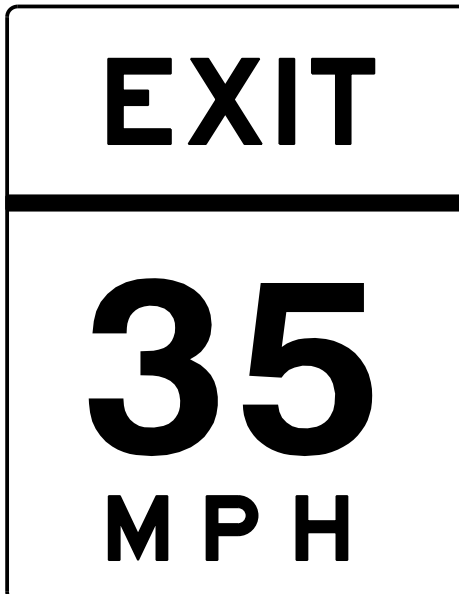
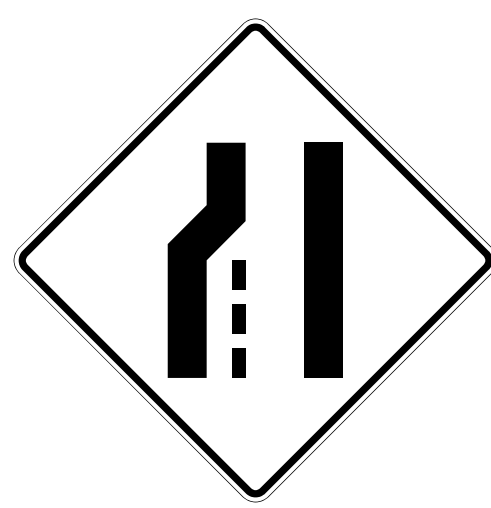
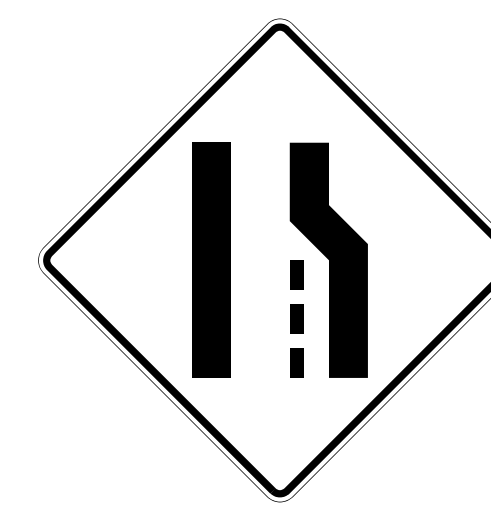

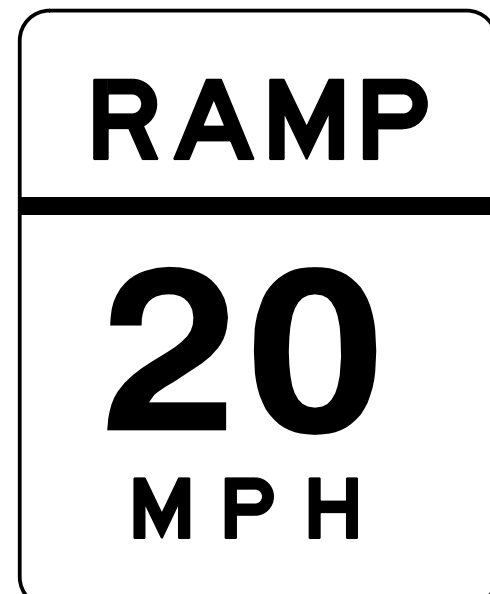

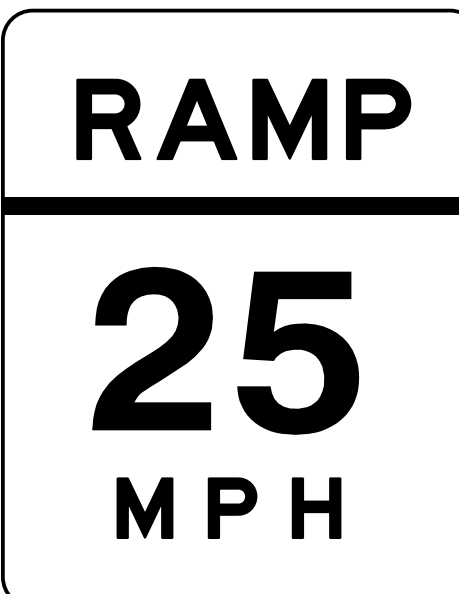
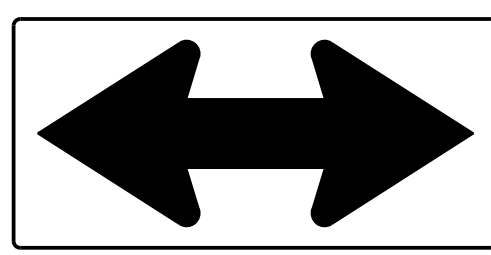


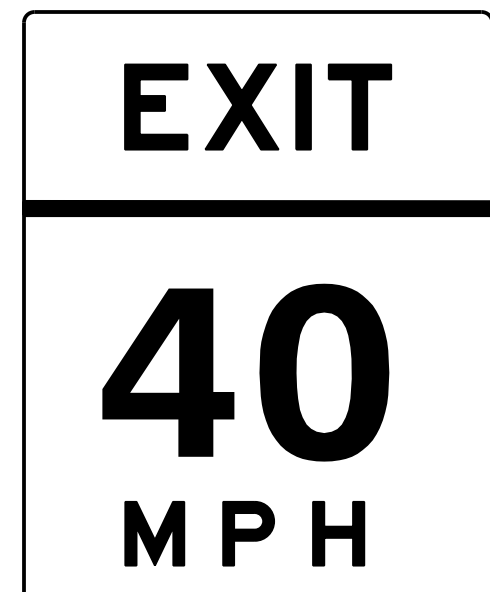
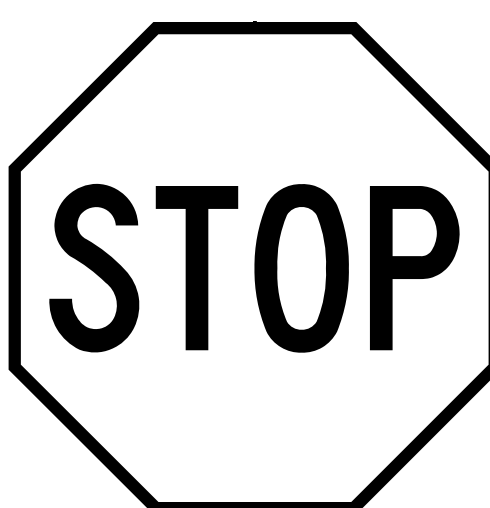
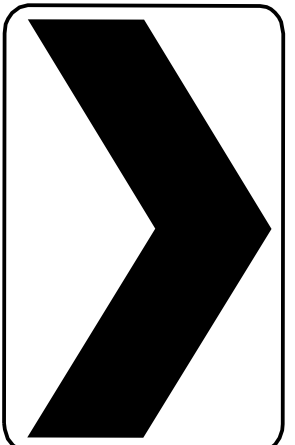
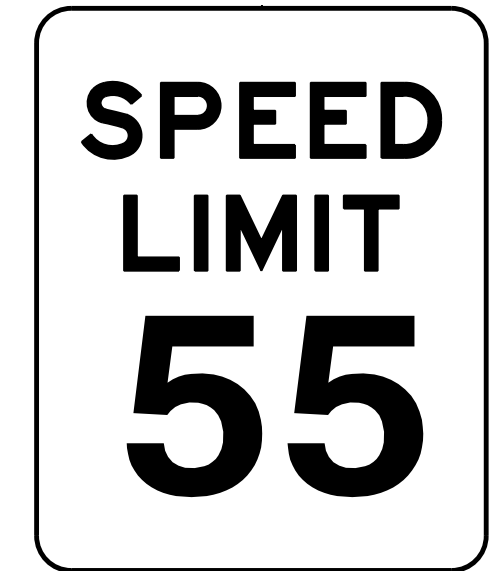
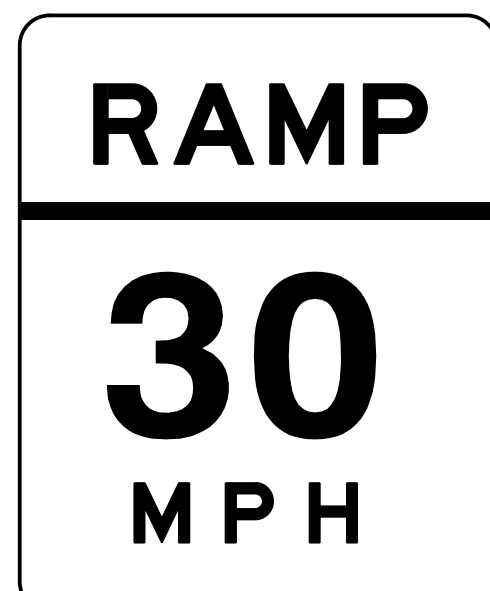


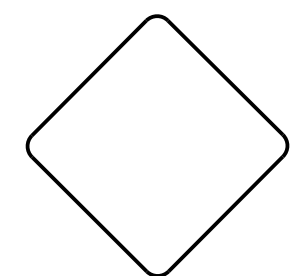



<p>401 QUANTITY REQ'D 1</p>  <p>48" X 48" W4-3(R)</p> <p>TWO "U" POSTS PER SIGN</p>	<p>406 QUANTITY REQ'D 4</p>  <p>48" X 60" R2-1</p> <p>TWO "U" POSTS PER SIGN</p>	<p>411 QUANTITY REQ'D 17</p>  <p>24" X 30" R4-7(R)</p> <p>ONE "U" POST PER SIGN MOUNT BACK TO BACK WITH SIGN 409 IN 2 INSTALLATIONS</p>	<p>416 QUANTITY REQ'D 2</p>  <p>48" X 48" W9-1(L)</p> <p>TWO "U" POSTS PER SIGN</p>	<p>420 QUANTITY REQ'D 1</p>  <p>48" X 48" W4-3(L)</p> <p>TWO "U" POSTS PER SIGN</p>	<p>424 QUANTITY REQ'D 1</p>  <p>48" X 48" W4-1(L)</p> <p>TWO "U" POSTS PER SIGN</p>
<p>402 QUANTITY REQ'D 1</p>  <p>36" X 48" W13-2</p> <p>TWO "U" POSTS PER SIGN</p>	<p>407 QUANTITY REQ'D 6</p>  <p>36" X 24" R5-1a</p> <p>ONE "U" POST PER SIGN</p>	<p>412 QUANTITY REQ'D 2</p>  <p>36" X 48" W13-2</p> <p>TWO "U" POSTS PER SIGN</p>	<p>417 QUANTITY REQ'D 2</p>  <p>48" X 48" W4-2(L)</p> <p>TWO "U" POSTS PER SIGN</p>	<p>421 QUANTITY REQ'D 2</p>  <p>48" X 48" W4-2(R)</p> <p>TWO "U" POSTS PER SIGN</p>	<p>425 QUANTITY REQ'D 2</p>  <p>30" X 12" W16-3aP</p> <p>MOUNT BELOW SIGN 422 IN 2 INSTALLATIONS</p>
<p>403 QUANTITY REQ'D 1</p>  <p>36" X 48" W13-3</p> <p>TWO "U" POSTS PER SIGN</p>	<p>408 QUANTITY REQ'D 3</p>  <p>54" X 18" R6-1(R)</p> <p>TWO "U" POSTS PER SIGN</p>	<p>413 QUANTITY REQ'D 2</p>  <p>36" X 48" W13-3</p> <p>TWO "U" POSTS PER SIGN</p>	<p>418 QUANTITY REQ'D 6</p>  <p>48" X 24" W1-7</p> <p>TWO "U" POSTS PER SIGN</p>	<p>422 QUANTITY REQ'D 4</p>  <p>48" X 48" W9-1(R)</p> <p>TWO "U" POSTS PER SIGN</p>	<p>426 QUANTITY REQ'D 2</p>  <p>30" X 12" W16-3aP</p> <p>MOUNT BELOW SIGN 422 IN 2 INSTALLATIONS</p>
<p>404 QUANTITY REQ'D 1</p>  <p>36" X 48" W13-2</p> <p>TWO "U" POSTS PER SIGN</p>	<p>409 QUANTITY REQ'D 4</p>  <p>36" X 36" R1-1</p> <p>ONE "U" POST PER SIGN</p>	<p>414 QUANTITY REQ'D 27</p>  <p>36" X 48" W1-8 (R)</p> <p>INSTALL ON TWO "U" POSTS PER SIGN SPACED APPROX 24 INCHES APART ON SUPPORT CENTERS INSTALL 34 INCH HORIZONTAL CROSS BRACING LEAVING A 1 INCH MARGIN FROM LEFT AND RIGHT EDGES OF SIGN INSTALLATION HEIGHT: BOTTOM OF SIGN SHALL BE 4 FEET ABOVE THE EDGE OF TRAVEL LANE ELEVATION (LEFT EDGELINE OF RAMP) ALL OTHER PORTIONS OF ROADWAY STANDARD DRAWING 904.50 APPLY</p>	<p>423 QUANTITY REQ'D 2</p>  <p>24" X 30" R2-1</p> <p>ONE "U" POST PER SIGN</p>		
<p>405 QUANTITY REQ'D 1</p>  <p>36" X 48" W13-3</p> <p>TWO "U" POSTS PER SIGN</p>	<p>410 QUANTITY REQ'D 3</p>  <p>36" X 36" R5-1</p> <p>MOUNT BACK TO BACK WITH SIGN 409 IN 2 INSTALLATIONS</p>	<p>415 QUANTITY REQ'D 3</p>  <p>48" X 48" W4-1(R)</p> <p>TWO "U" POSTS PER SIGN</p>	<p>419 QUANTITY REQ'D 5</p>  <p>18" X 18" OM1-3</p> <p>MOUNT BELOW SIGN 411 IN 5 INSTALLATIONS</p>		

TIP NO. R-2707F	SHEET NO. SIGN-4K
APPROVED: <i>Charles A. Johnson, III</i> 98A1985B47F546E	
DATE: 10/20/2017	
SEAL	
	
DOCUMENT NOT CONSIDERED FINAL UNLESS ALL SIGNATURES COMPLETED	