
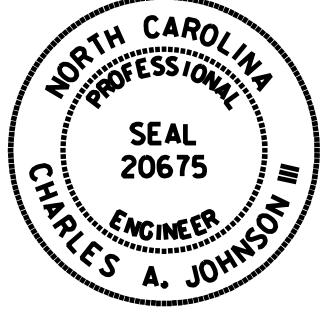


TIP NO. R-2707F	SHEET NO. SIGN-7
APPROVED: <i>Charles A. Johnson, III</i> 59A1965B47F54A6	
DATE: 10/20/2017	
SEAL	
	
DOCUMENT NOT CONSIDERED FINAL UNLESS ALL SIGNATURES COMPLETED	

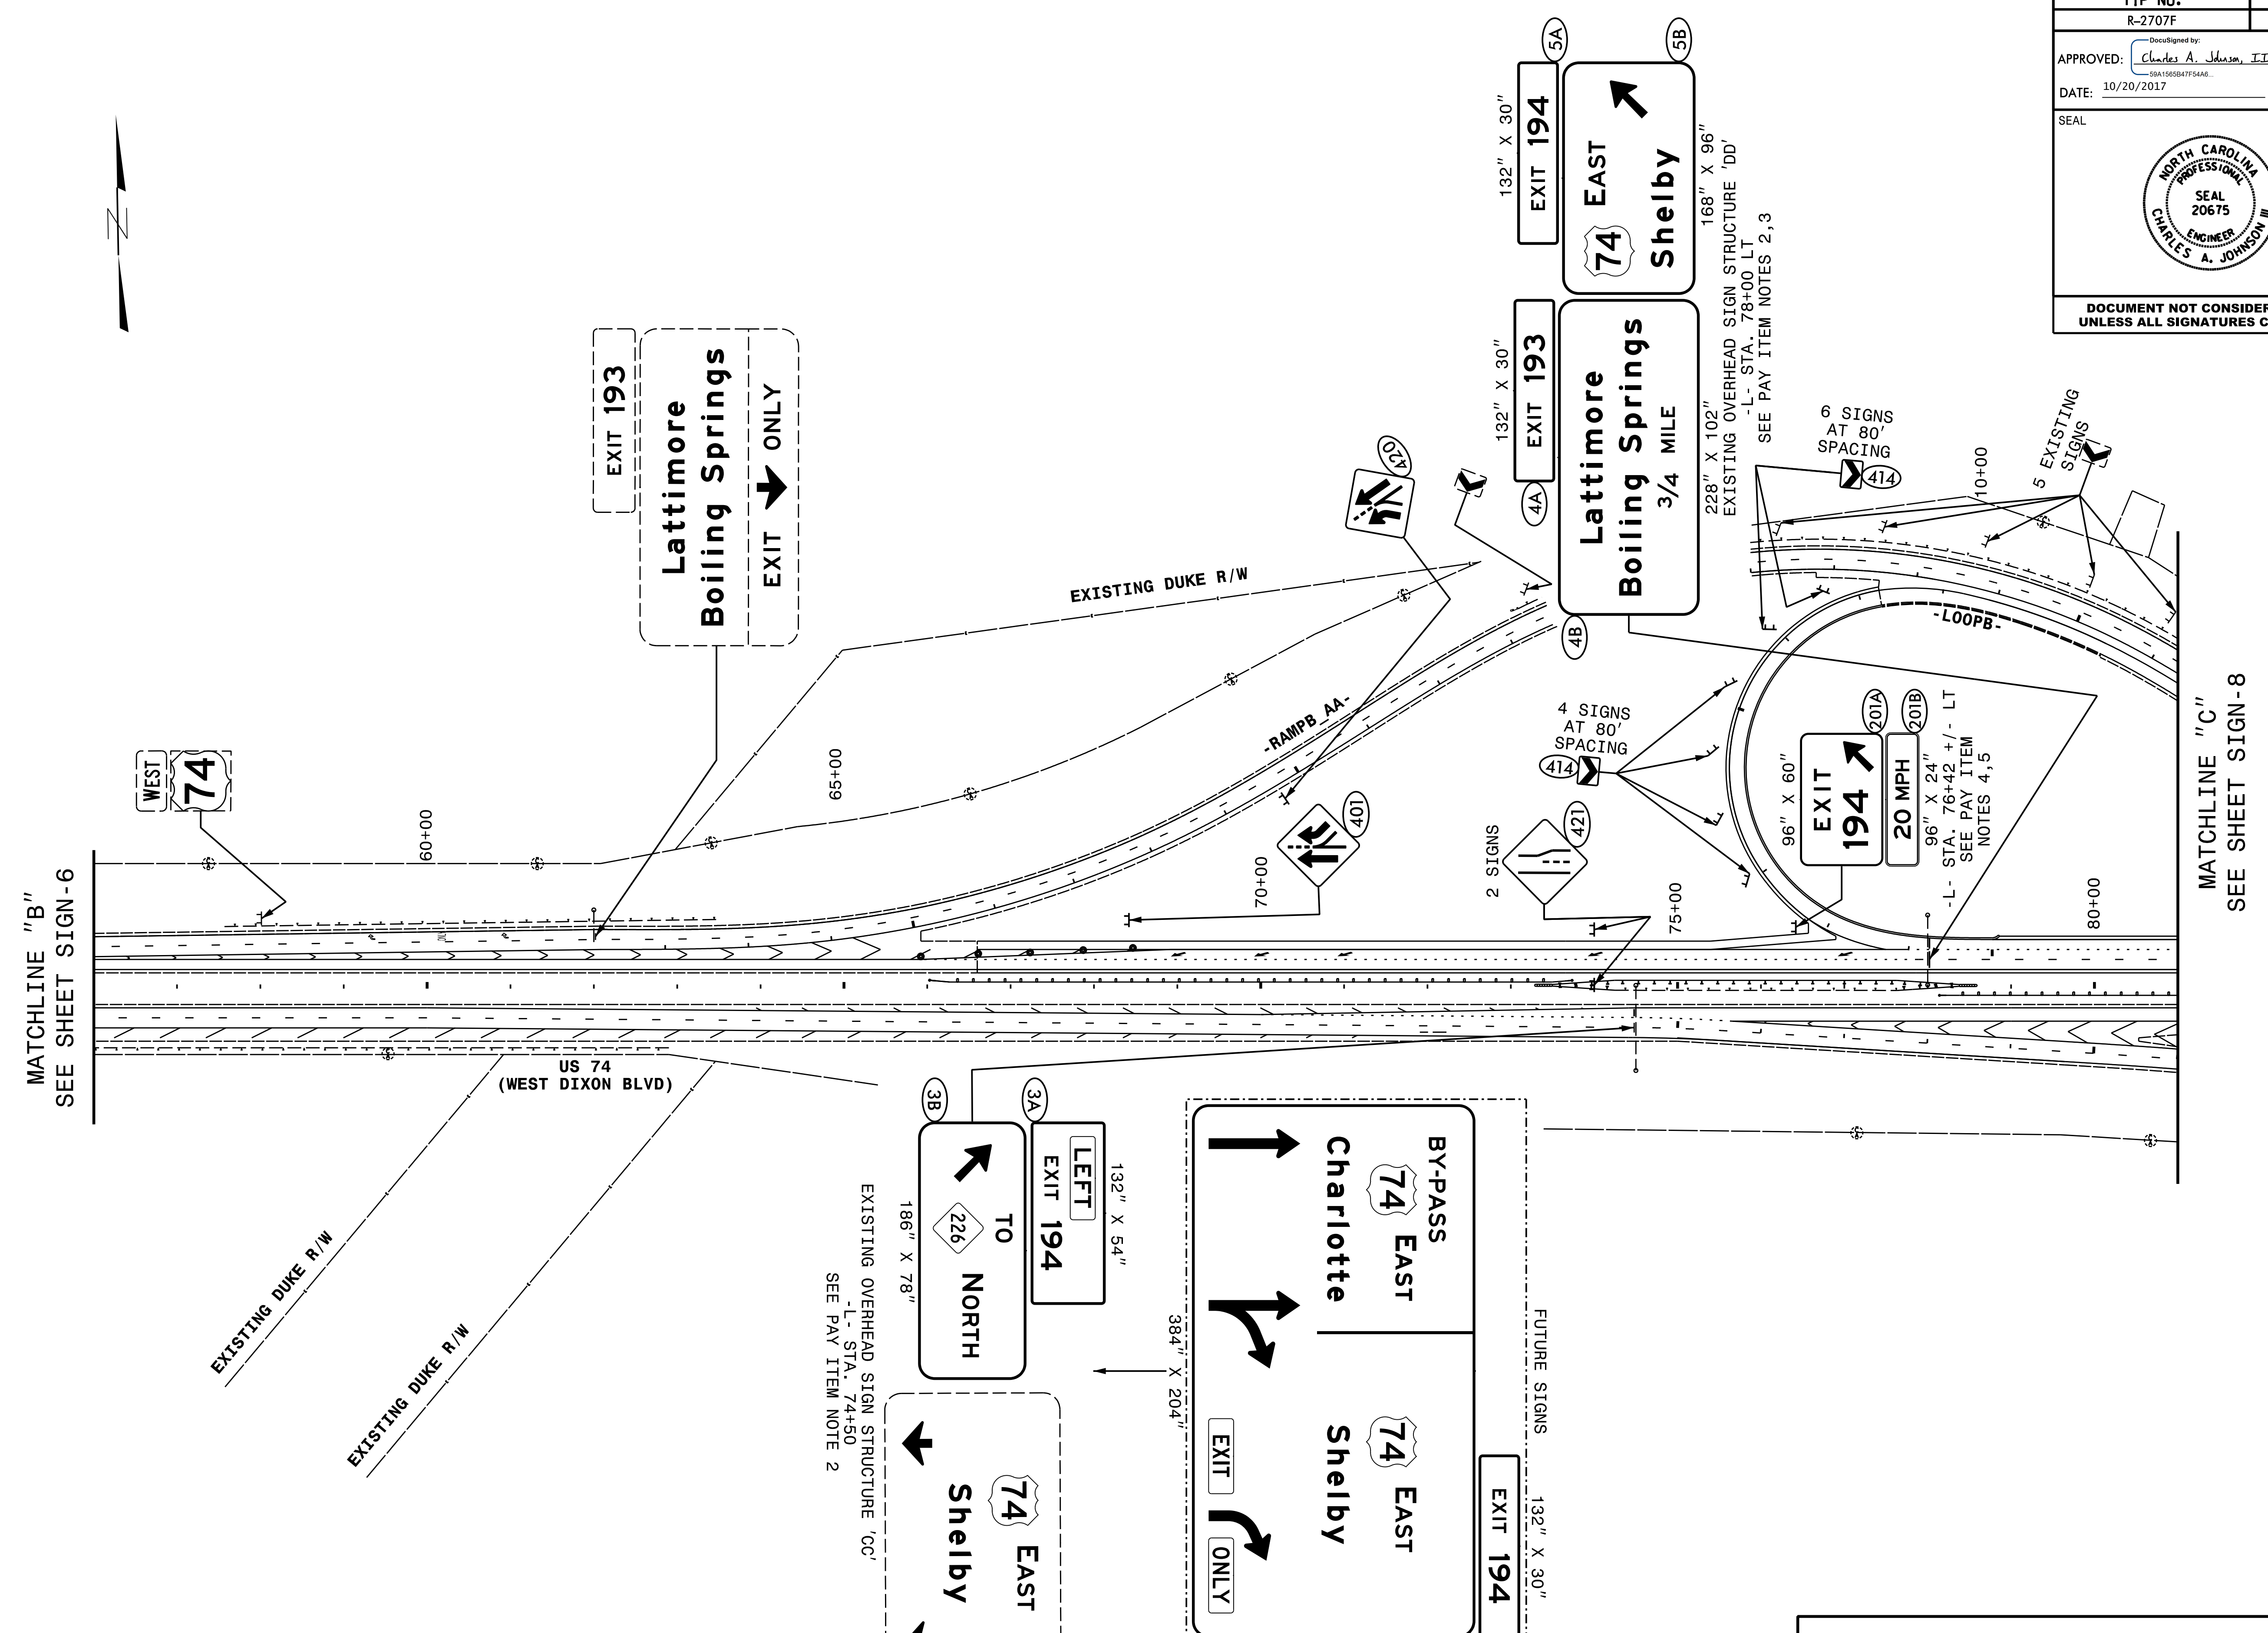

MATCHLINE "B"  
SEE SHEET SIGN-6

MATCHLINE "C"  
SEE SHEET SIGN-8

EXISTING OVERHEAD SIGN STRUCTURE 'CC'  
-L- STA. 74+50  
SEE PAY ITEM NOTE 2

EXISTING OVERHEAD SIGN STRUCTURE 'DD'  
-L- STA. 78+00 LT  
SEE PAY ITEM NOTES 2, 3

6 SIGNS  
AT 80'  
SPACING

4 SIGNS  
AT 80'  
SPACING

2 SIGNS

5 EXISTING  
SIGNS

**HNTB**  
 HNTB NORTH CAROLINA, P.C.  
 343 E. SIX FORKS ROAD, SUITE 200  
 RALEIGH, NORTH CAROLINA 27609  
 PHONE NO: C-1554  
 (919) 546-8997

**EXISTING AND PROPOSED SIGNS  
 -L- STA. 56+00 TO 81+00**