



APPROVED: *Charles A. Johnson, III*
DocuSigned by: Charles A. Johnson, III
 98A1985B47F54A6
 DATE: 10/20/2017

SEAL

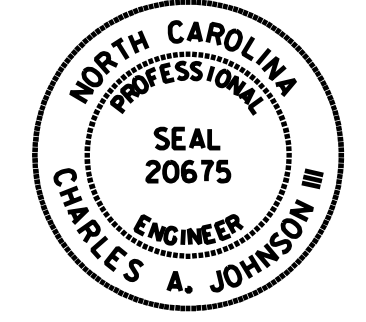

DOCUMENT NOT CONSIDERED FINAL
 UNLESS ALL SIGNATURES COMPLETED

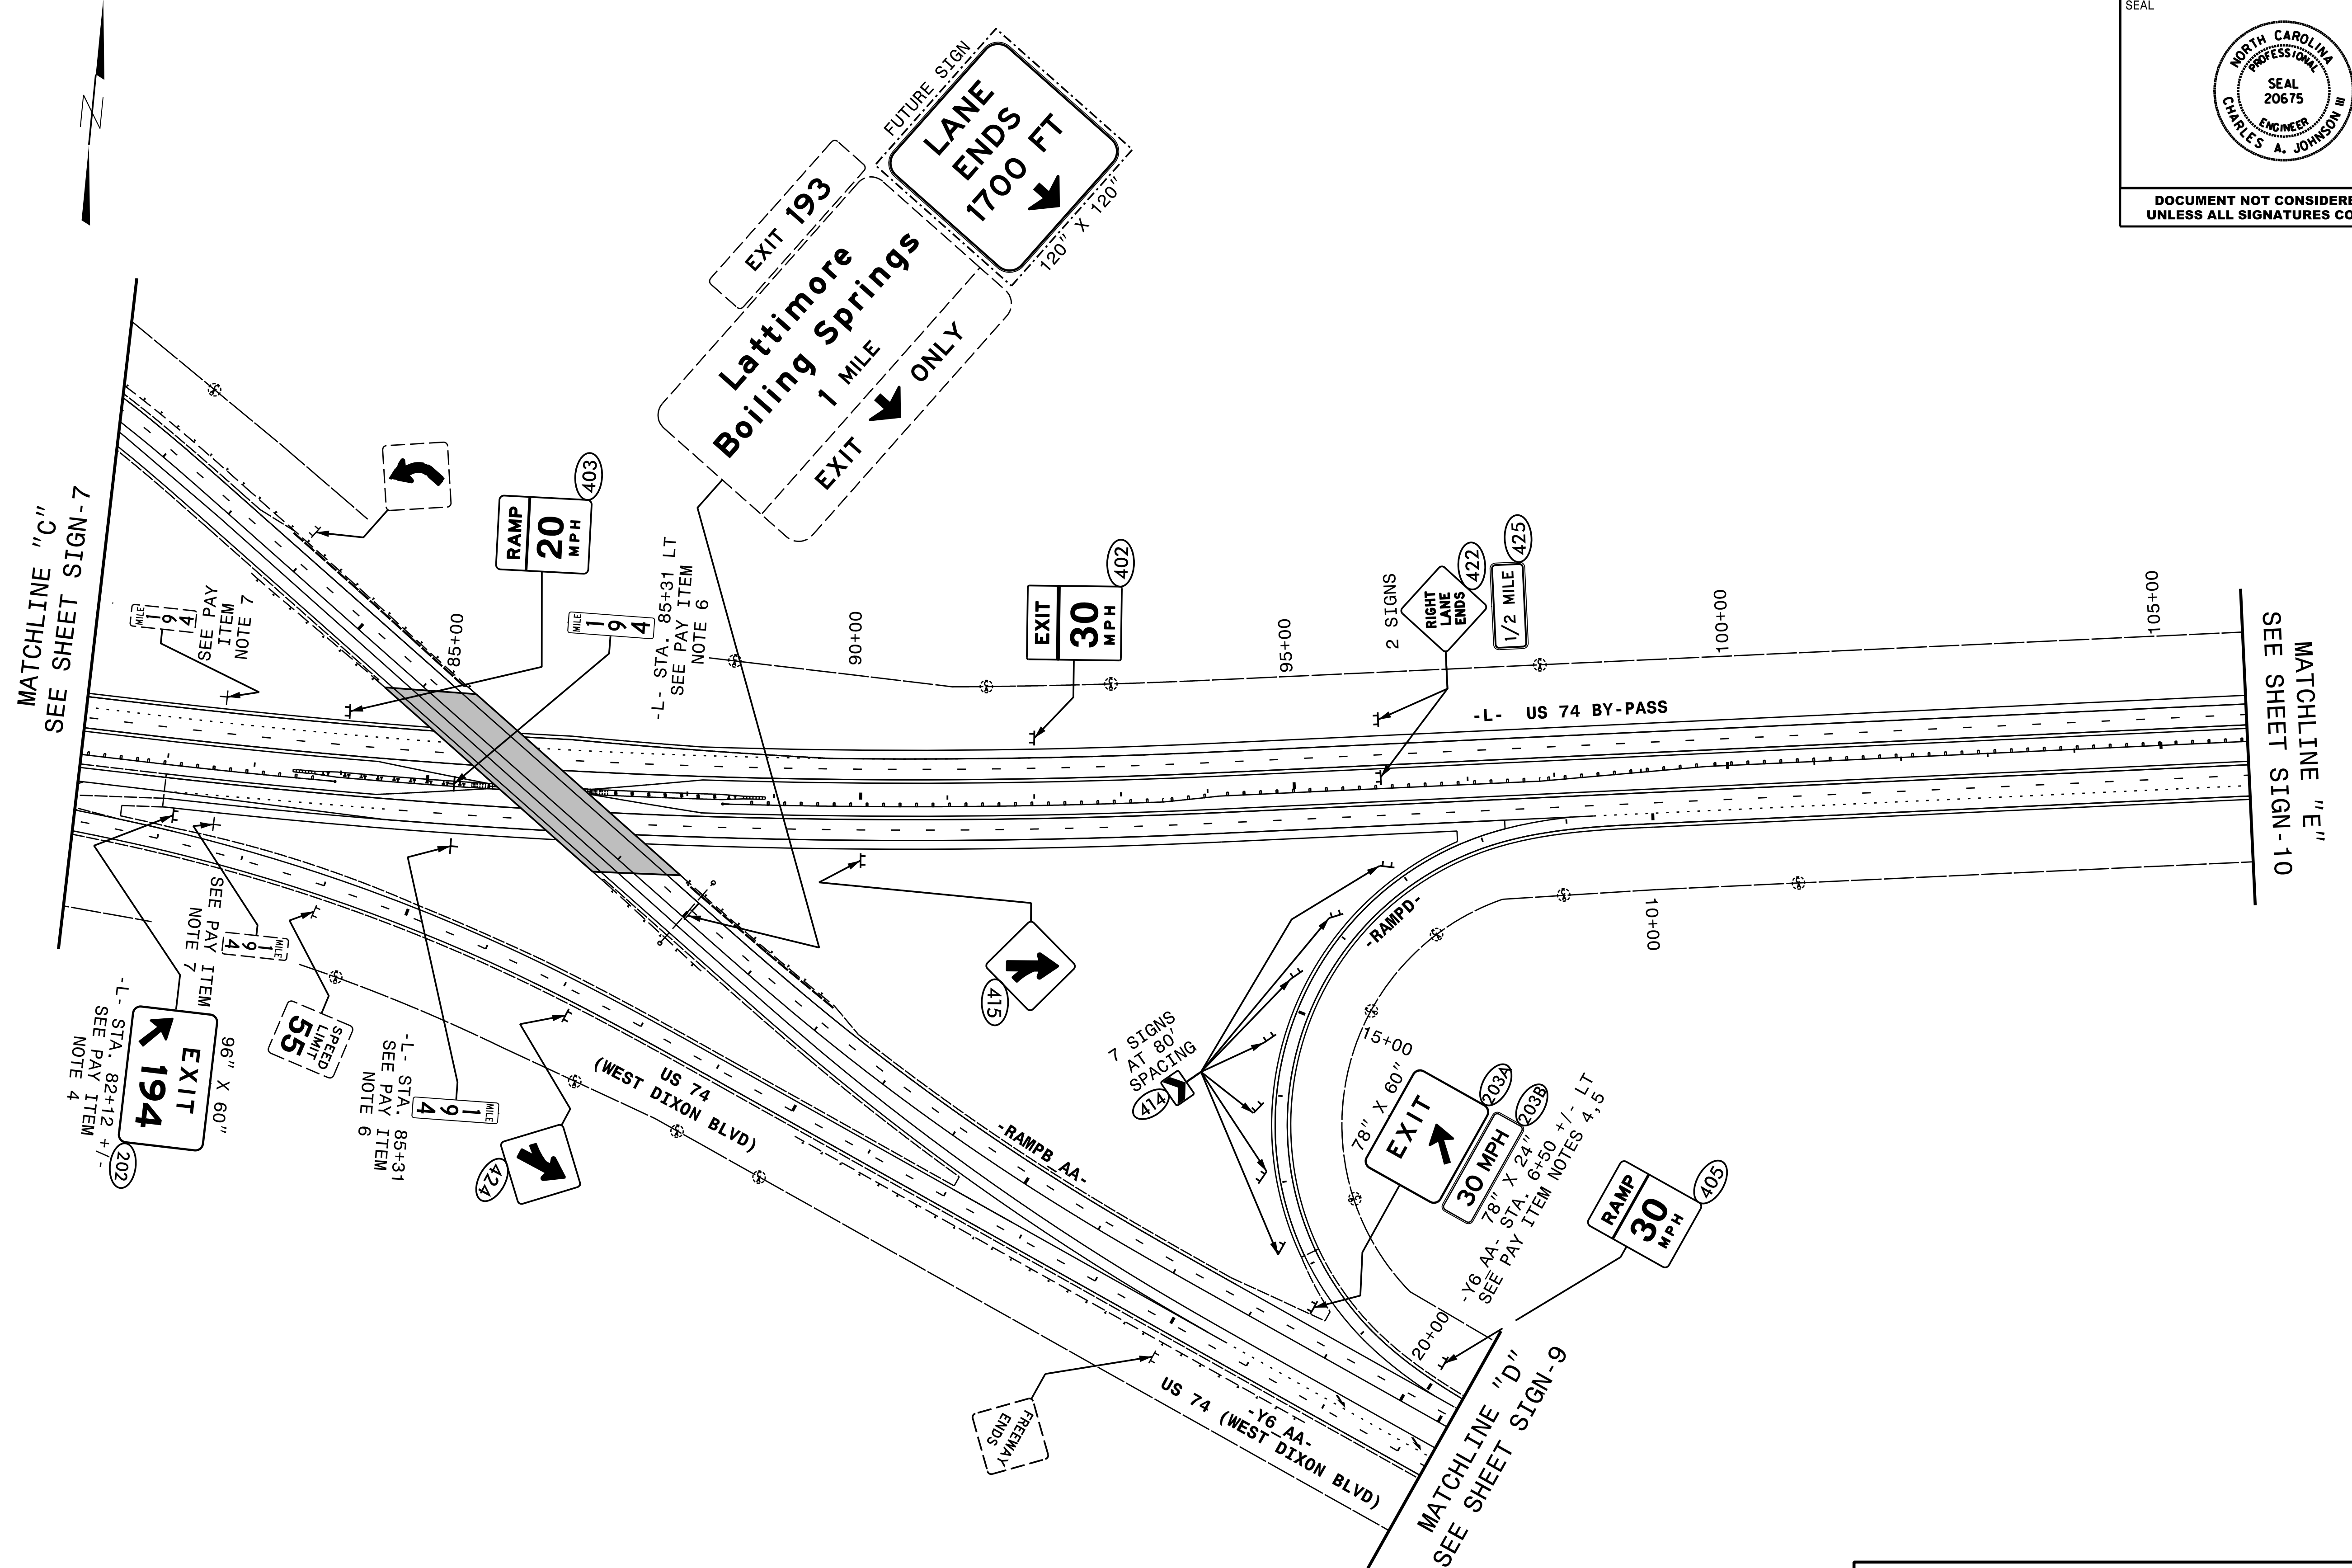

HNTB NORTH CAROLINA, P.C.
 343 E. Six Forks Road, Suite 200
 Raleigh, North Carolina 27609
 NC License No: C-1554
 (919) 546-8997

EXISTING AND PROPOSED SIGNS
 -L- STA. 81+00 TO 106+00 AND
 -Y6- US 74 (WEST DIXON RD)