
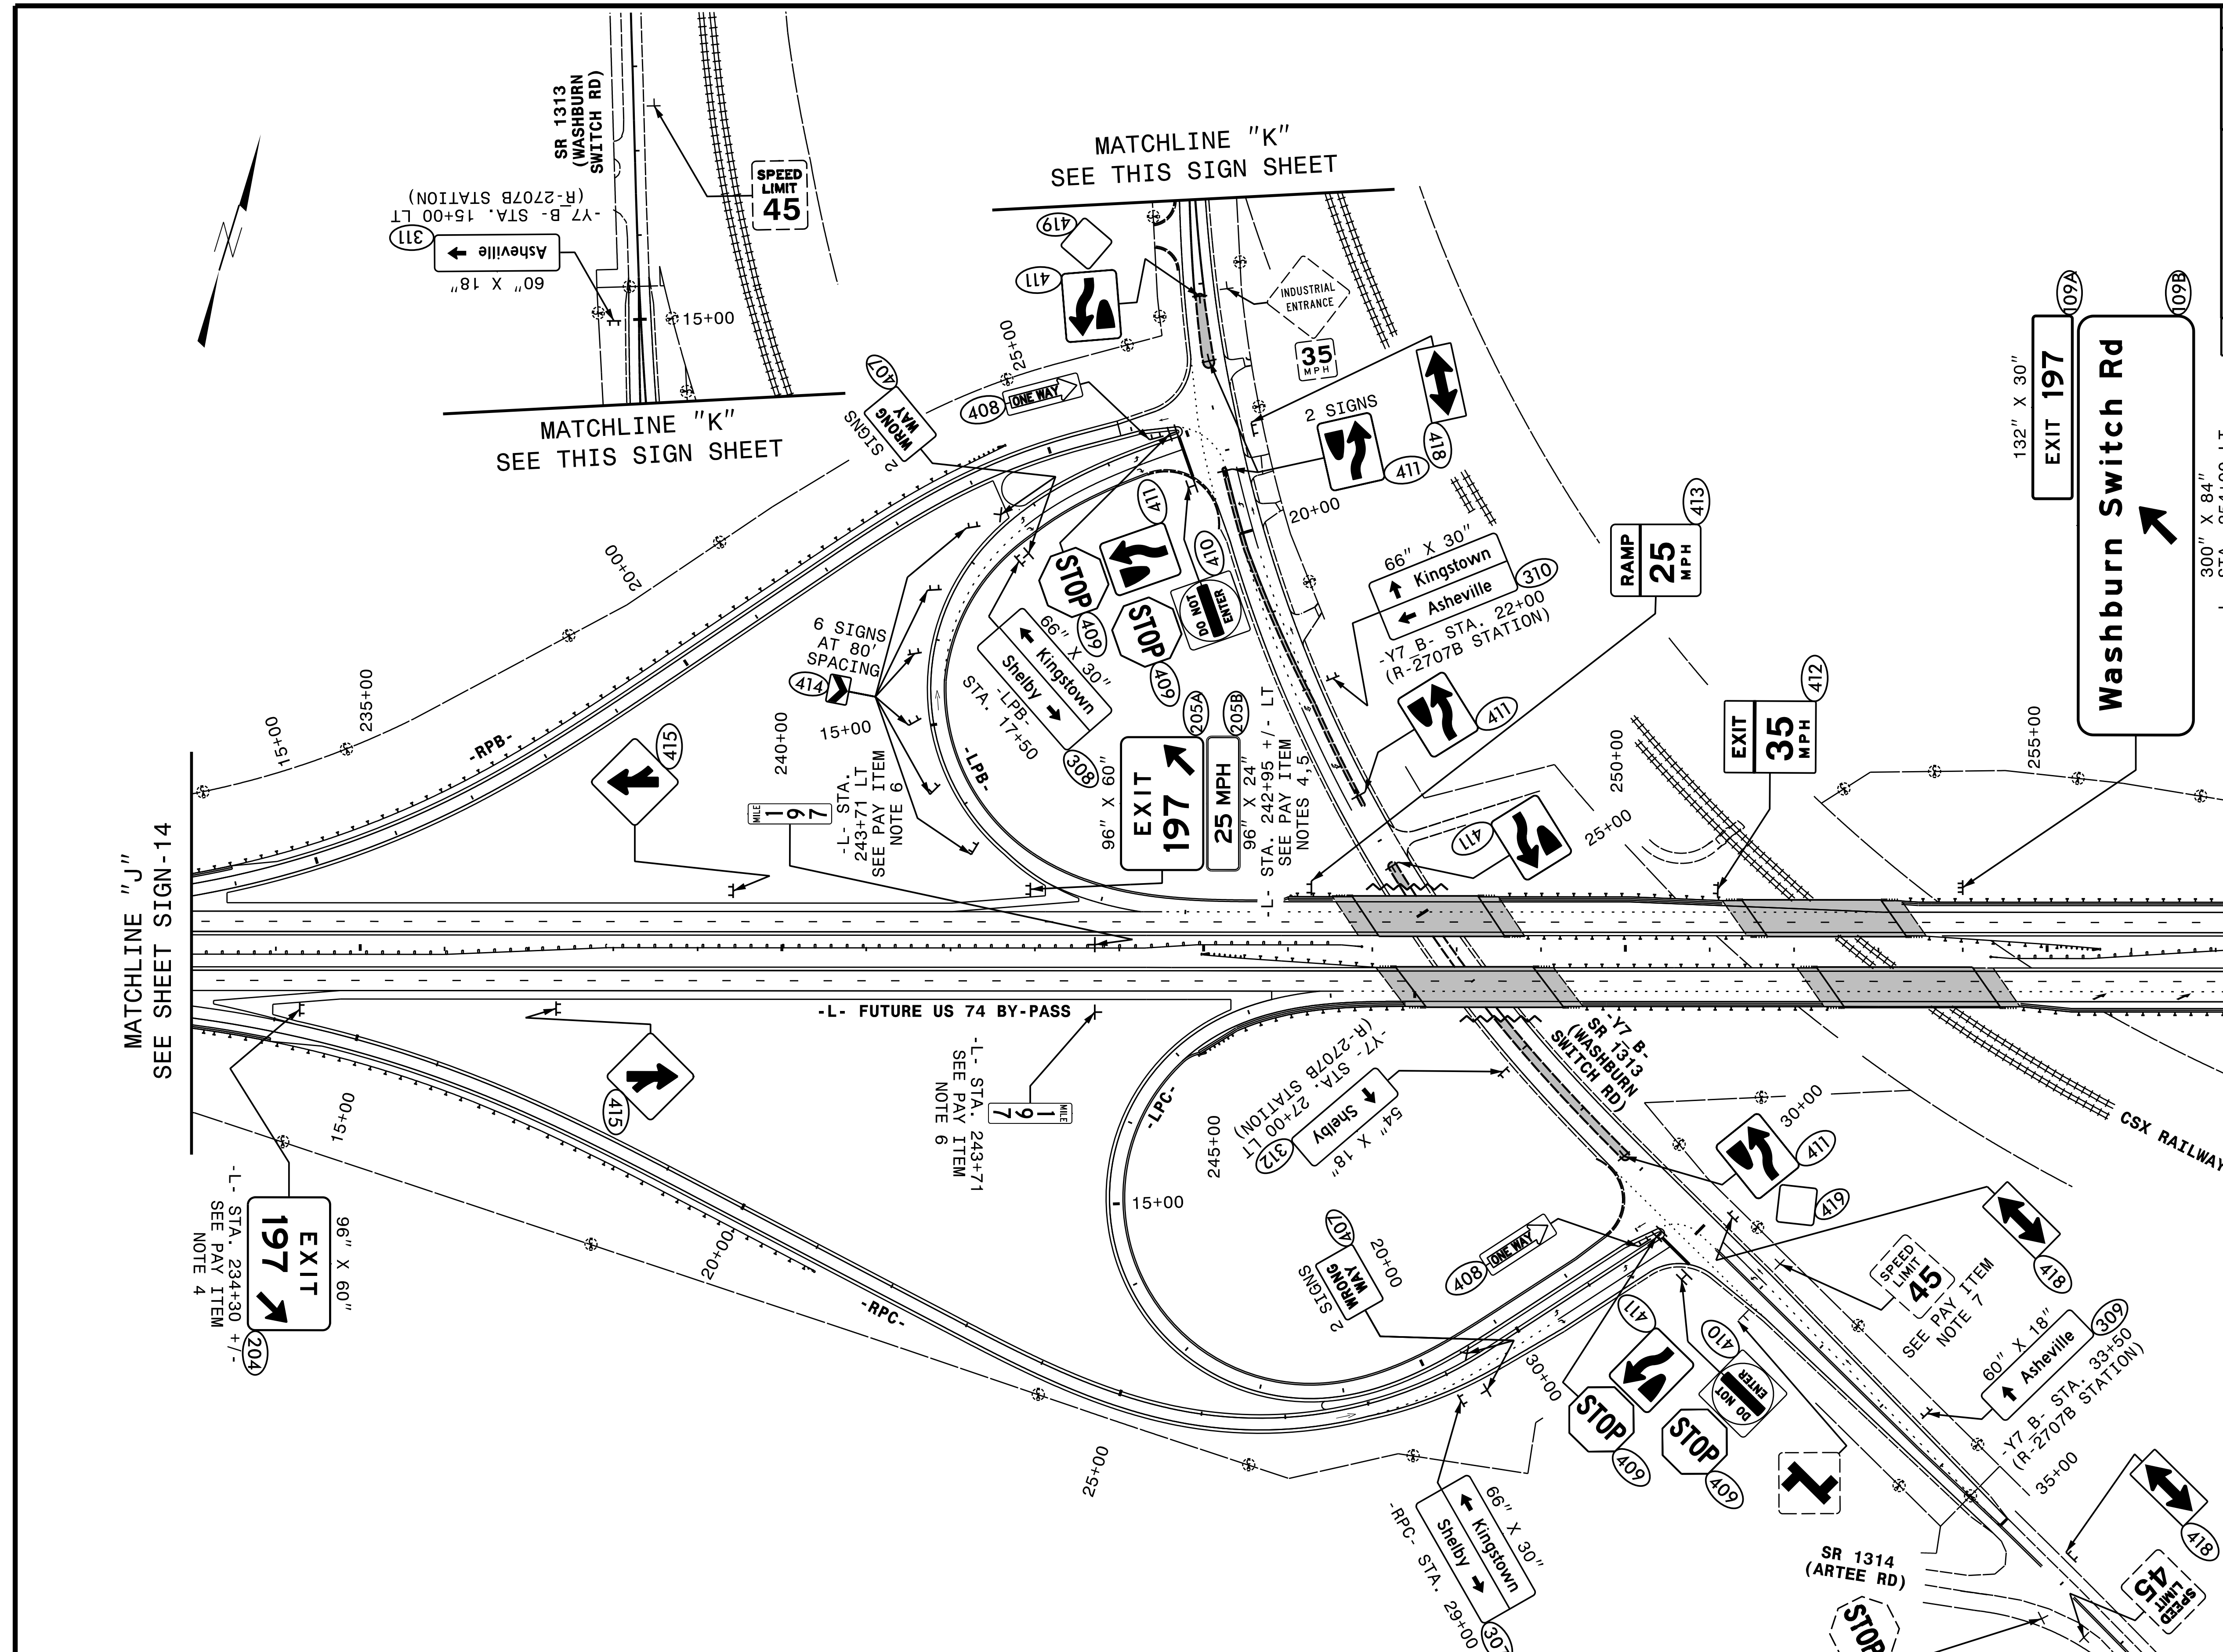


|                                                                                               |                      |
|-----------------------------------------------------------------------------------------------|----------------------|
| TIP NO.<br>R-2707F                                                                            | SHEET NO.<br>SIGN-15 |
| APPROVED: <i>Charles A. Johnson, III</i><br><small>DocuSigned by:<br/>98A1968B47F54A6</small> |                      |
| DATE: 10/20/2017                                                                              |                      |
| SEAL                                                                                          |                      |
|            |                      |
| DOCUMENT NOT CONSIDERED FINAL<br>UNLESS ALL SIGNATURES COMPLETED                              |                      |



MATCHLINE "J"  
SEE SHEET SIGN-14

MATCHLINE "L"  
SEE SHEET SIGN-16

MATCHLINE "K"  
SEE THIS SIGN SHEET

MATCHLINE "K"  
SEE THIS SIGN SHEET

**EXISTING AND PROPOSED SIGNS**  
-L- STA. 233+00 TO 259+00

**HNTB**  
HNTB NORTH CAROLINA, P.C.  
343 E. Six Forks Road, Suite 200  
Raleigh, North Carolina 27609  
NC License No: C-1554  
(919) 546-8997

-L- STA. 254+00 LT  
SEE PAY ITEM  
NOTES 4,5

-L- STA. 234+30 +/-  
SEE PAY ITEM  
NOTE 4

-L- STA. 243+71  
SEE PAY ITEM  
NOTE 6

-L- STA. 243+71  
SEE PAY ITEM  
NOTE 6

SEE PAY ITEM  
NOTE 7

-L- STA. 243+71 LT  
SEE PAY ITEM  
NOTE 6

-L- STA. 242+95 +/- LT  
SEE PAY ITEM  
NOTES 4,5