
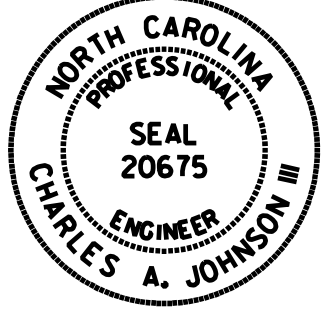
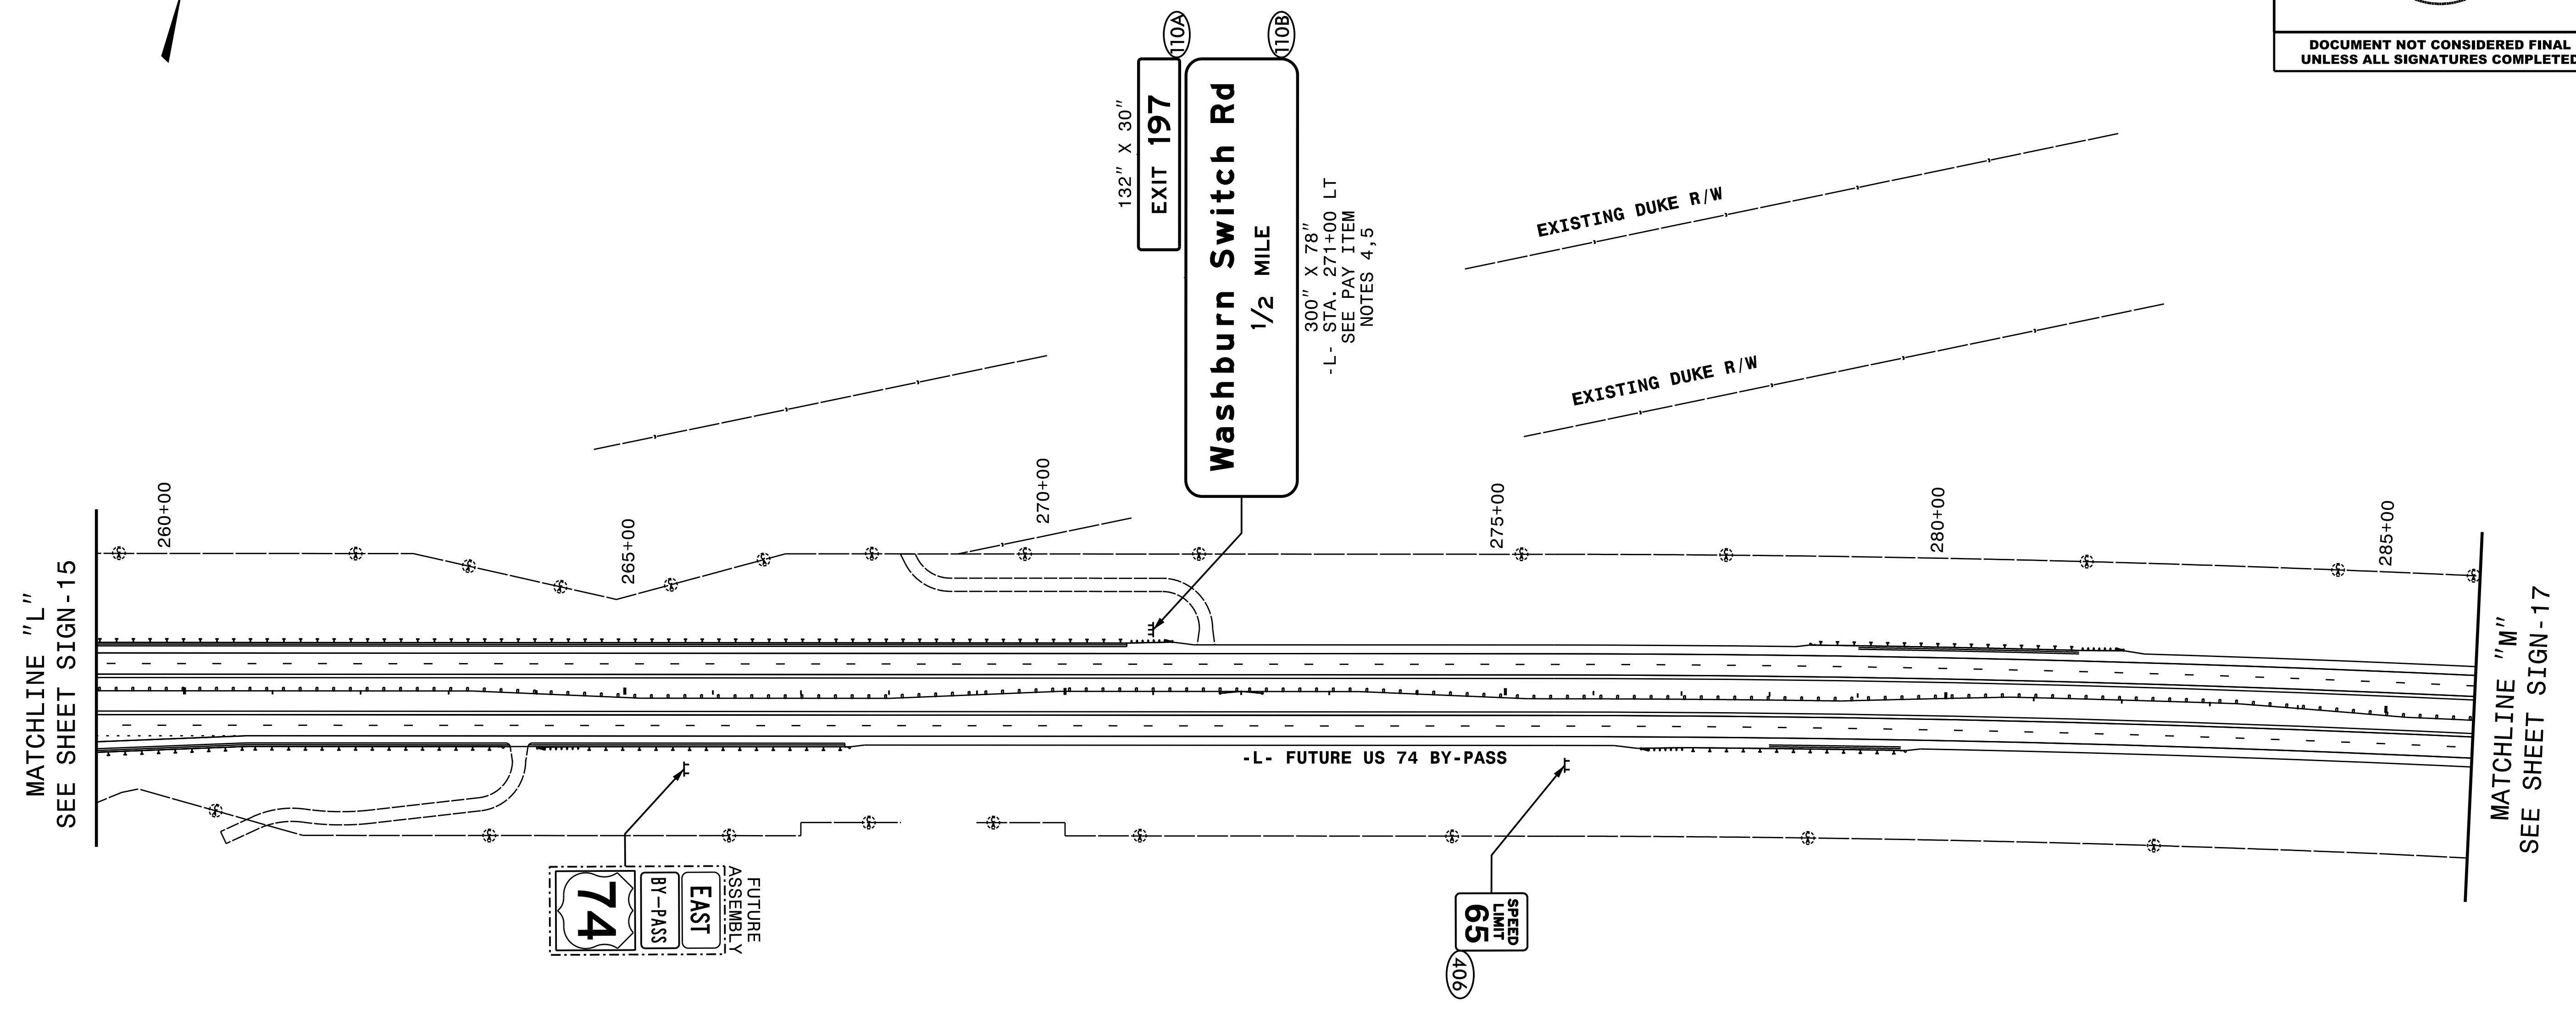


TIP NO. R-2707F	SHEET NO. SIGN-16
APPROVED: <i>Charles A. Johnson, III</i> <small>DocuSigned by: 98A1968B47F54A6</small>	
DATE: 10/20/2017	
SEAL	
	
DOCUMENT NOT CONSIDERED FINAL UNLESS ALL SIGNATURES COMPLETED	

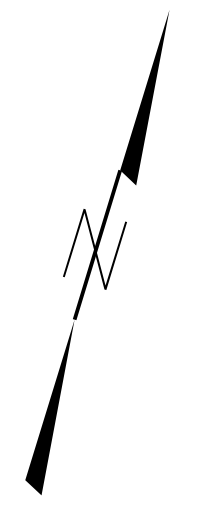

HNTB
 HNTB NORTH CAROLINA, P.C.
 343 E. Six Forks Road, Suite 200
 Raleigh, North Carolina 27609
 NC License No: C-1554
 (919) 546-8997

PROPOSED SIGNS
-L- STA. 259+00 TO 286+00